
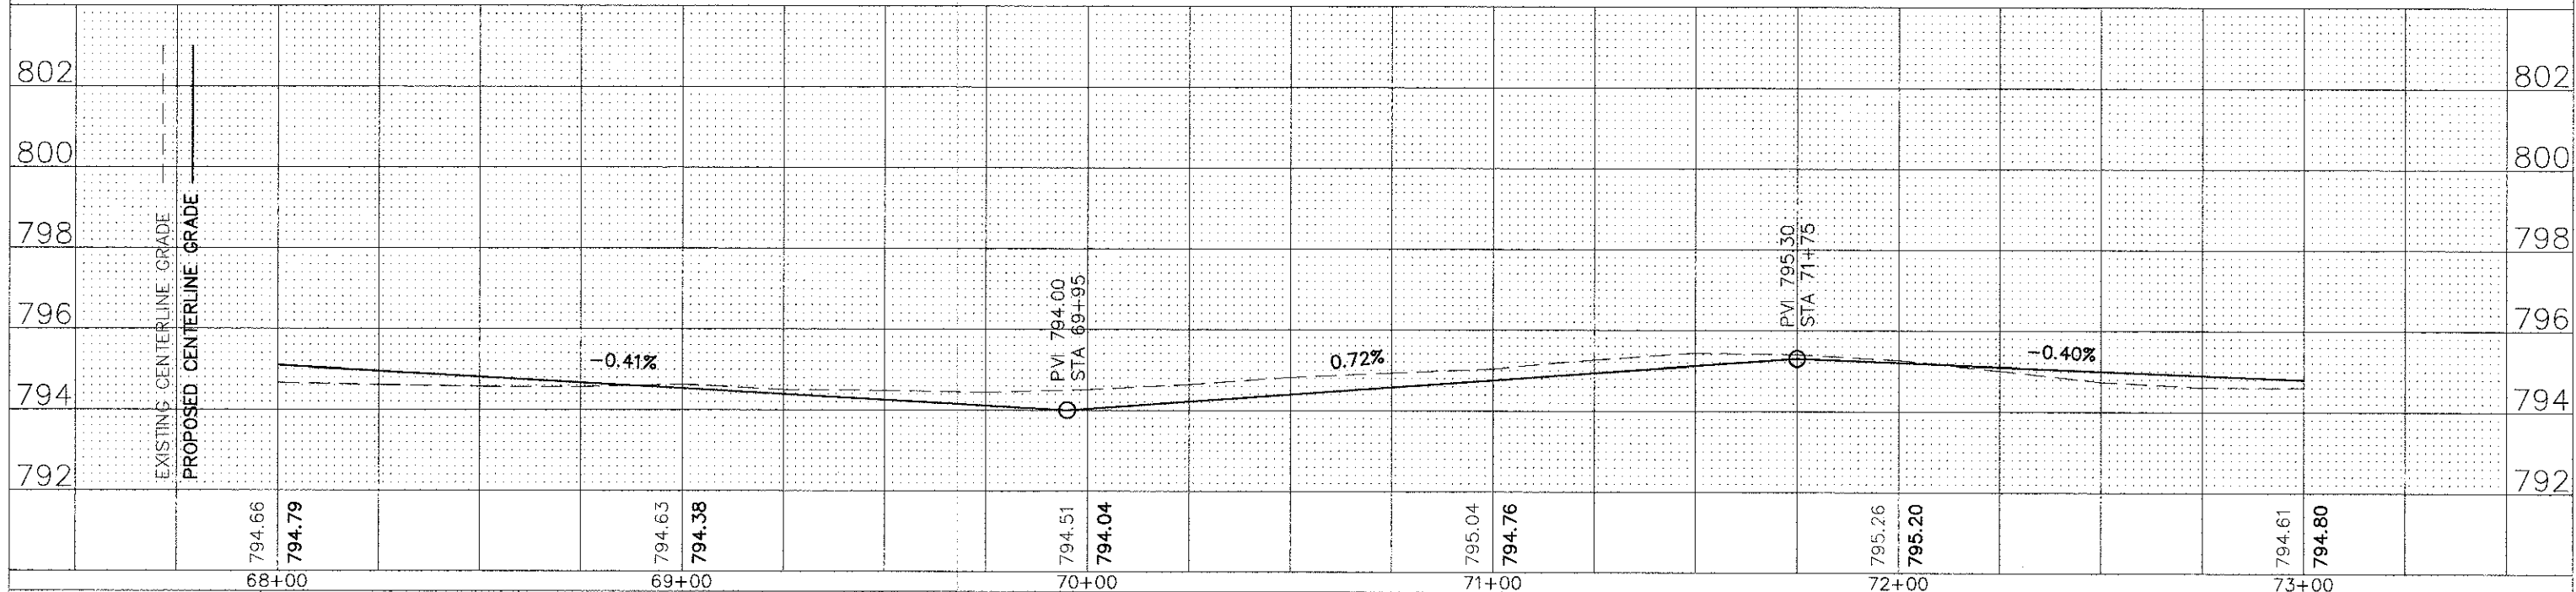


PLAN	DESIGNED	DATE	BY
	PLOTTED		
	ALIGNED		
	CHECKED		
	NO.		

PROFILE	DESIGNED	DATE	BY
	PLOTTED		
	GRADES		
	CHECKED		
	NO.		

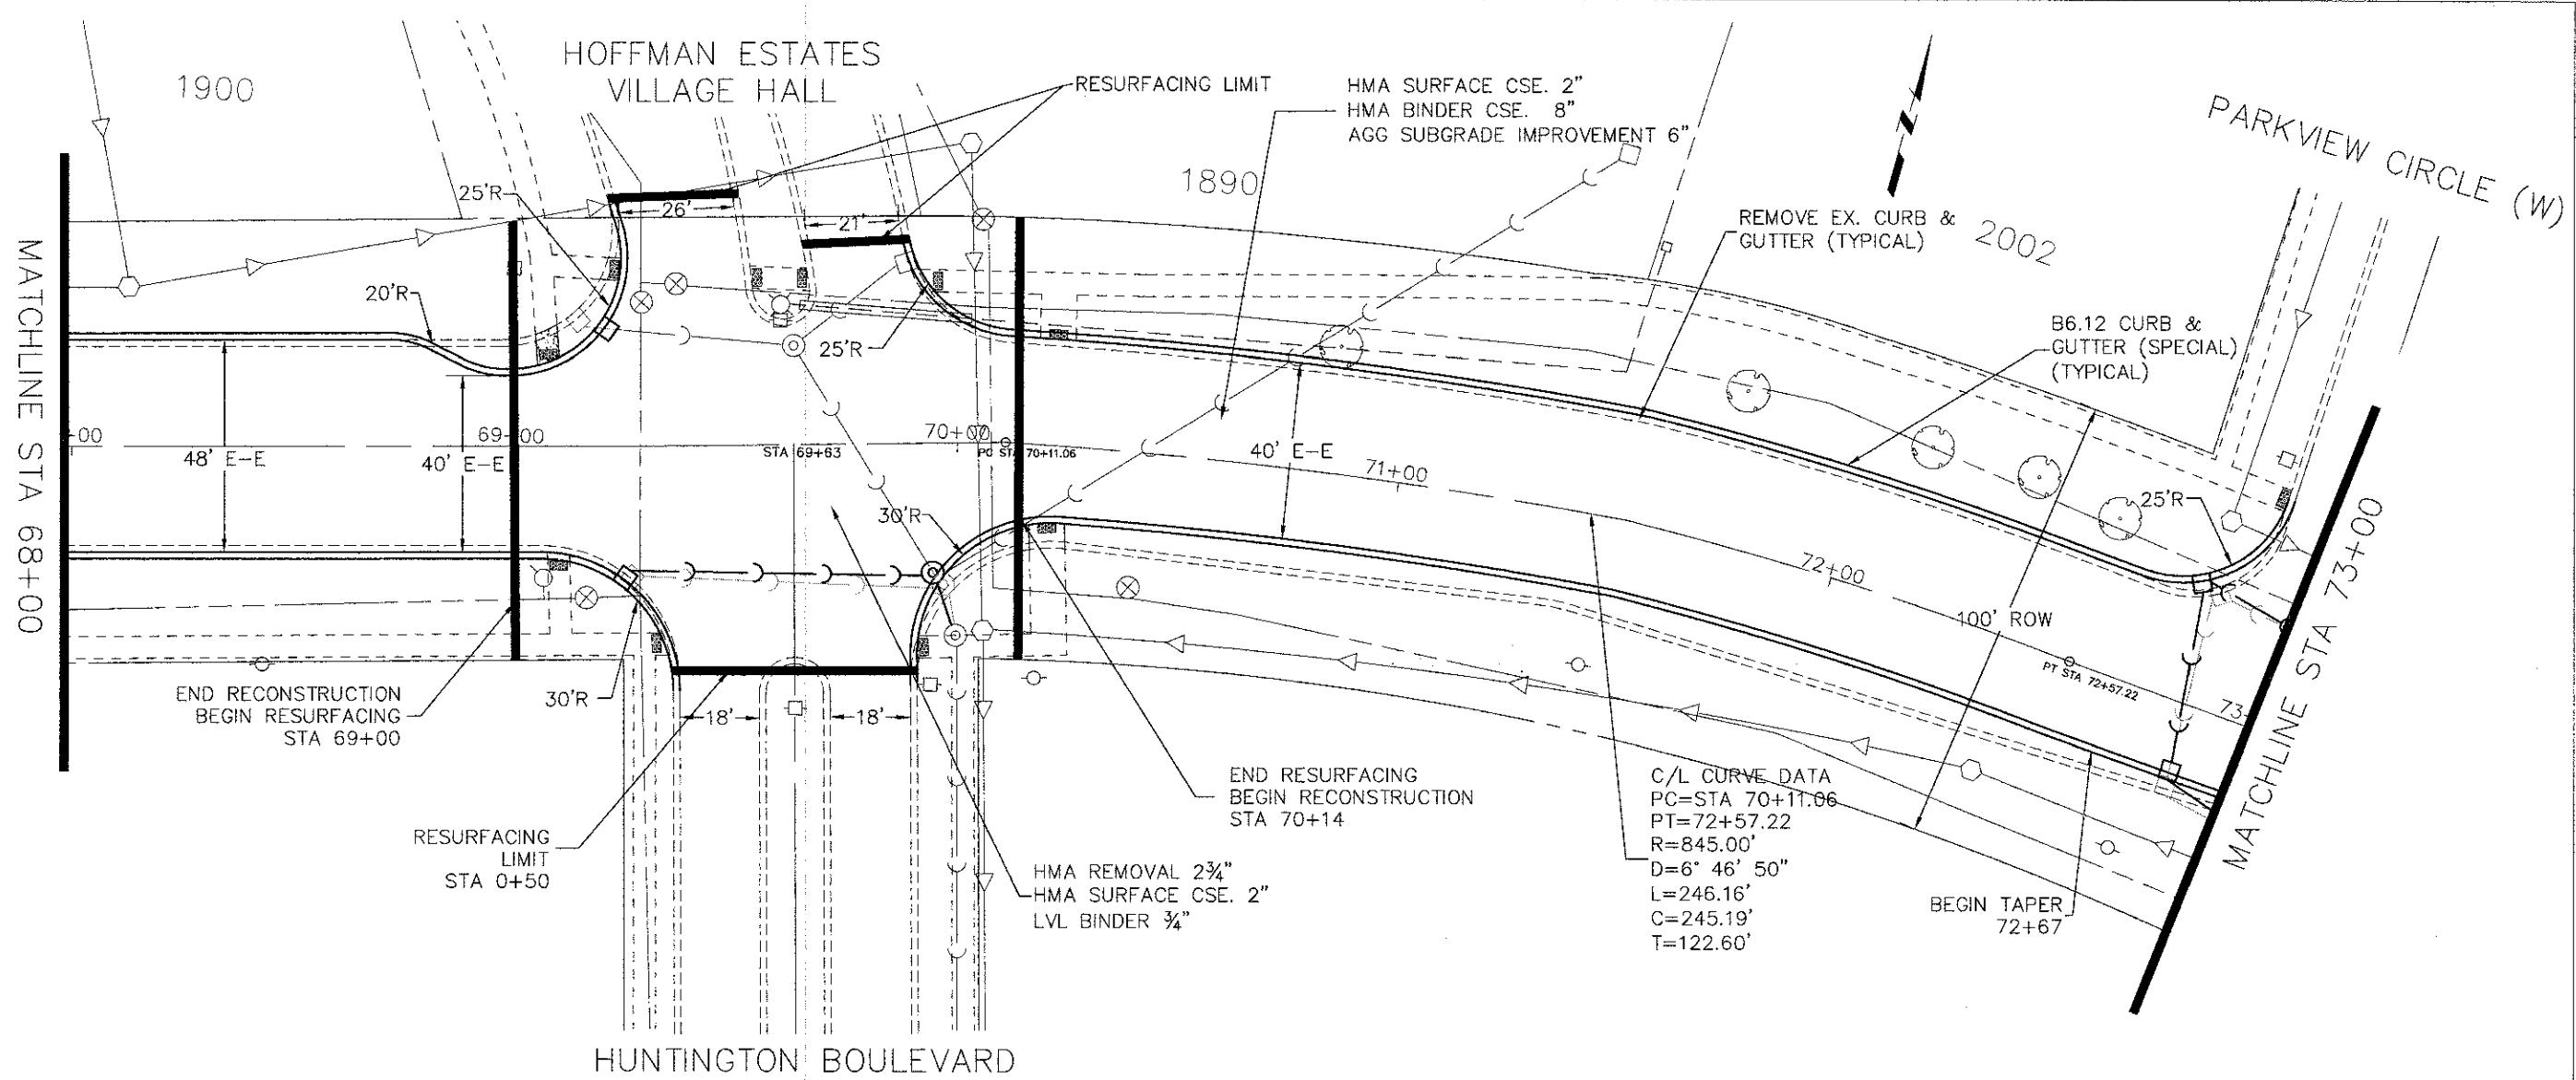

FILE NAME = Hassell Plan-Profile.dwg	DESIGNED -	REVISED -	STATE OF ILLINOIS DEPARTMENT OF TRANSPORTATION	Hassell Road STP Project Plan and Profile		F.A.U. 1100	SECTION 11-00087-00-FP	COUNTY Cook	TOTAL SHEET 164	SHEET NO. 27
	DRAWN -	REVISED -		SCALE: 1" = 20'	SHEET NO. 13 OF 16 SHEETS	STA. 68+00 TO STA 73+00	CONTRACT NO. 63770		ILLINOIS FED. AID PROJECT CMM 9003(757)	
	CHECKED -	REVISED -								
	DATE -	REVISED -								