
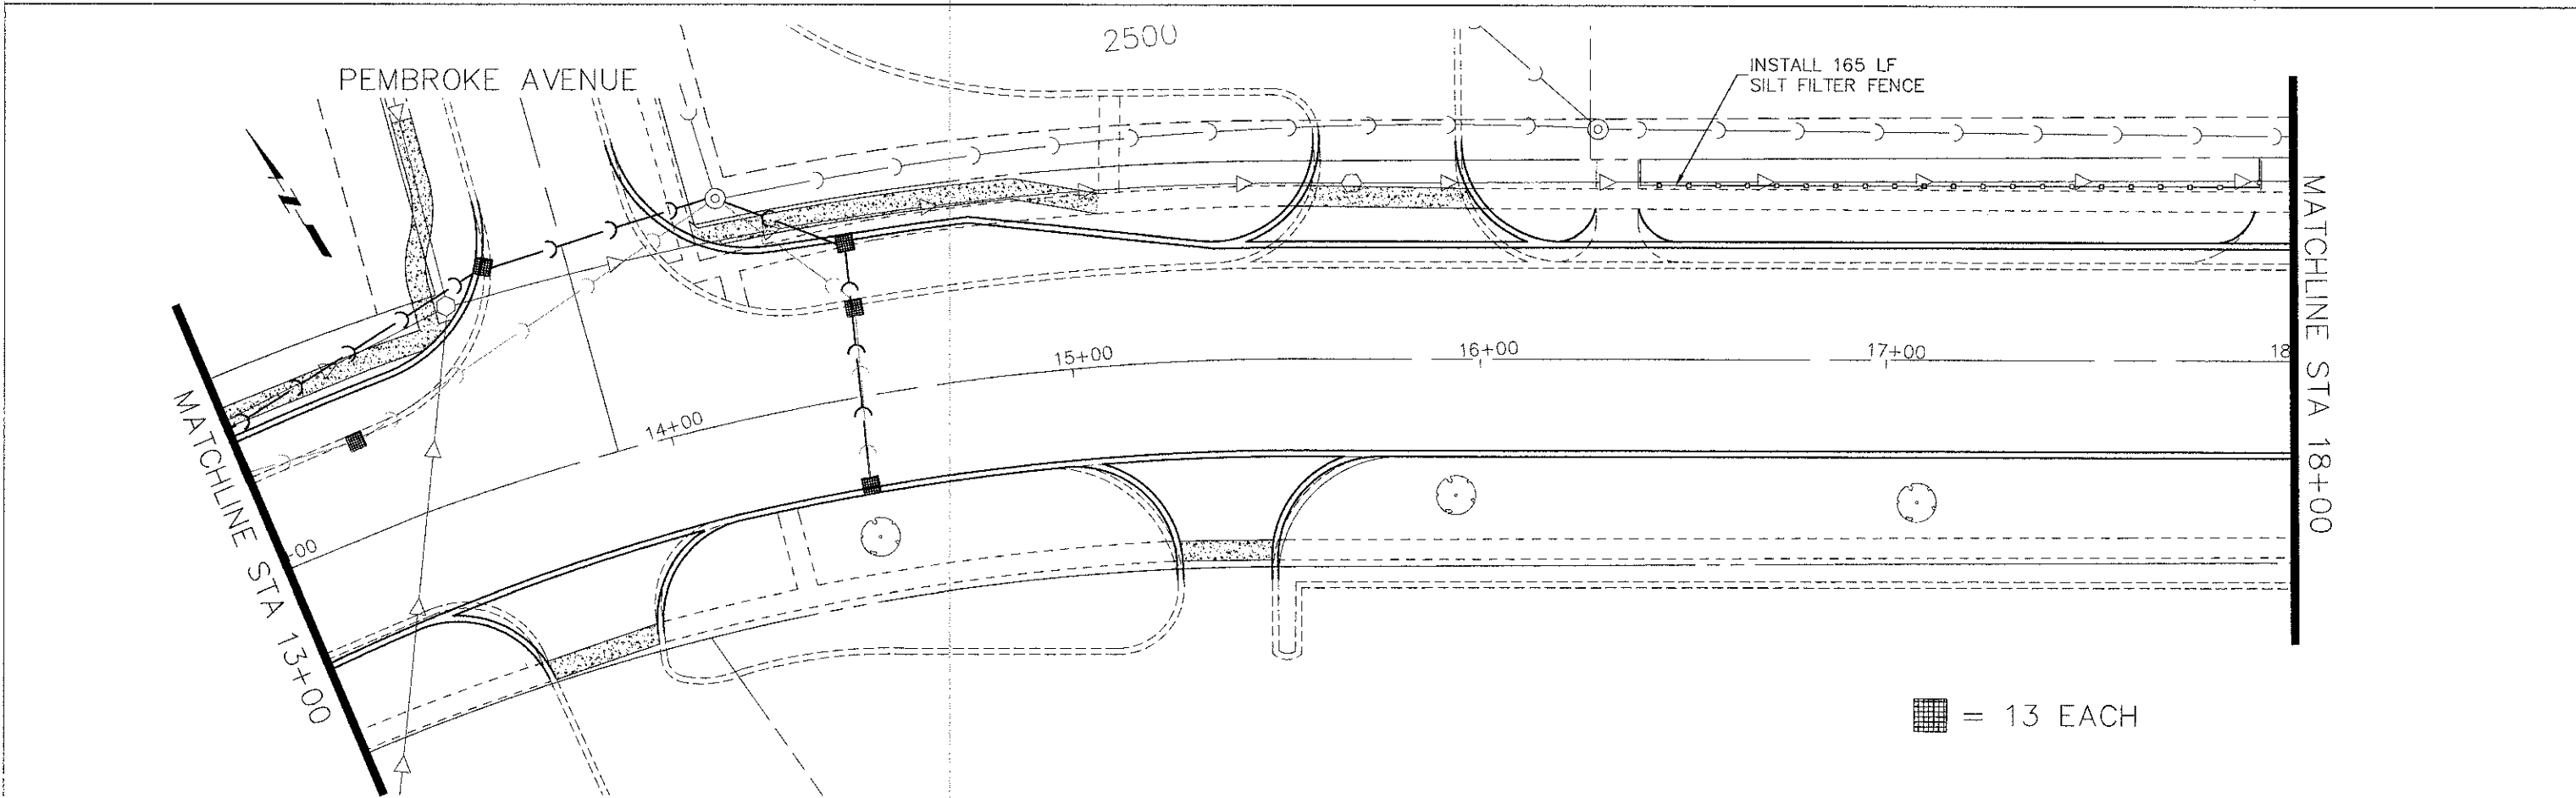


PLAN	SURVEYED	DATE	BY
	NOTED		
	CHECKED		
	BY		
	NO. OF PAGES CHECKED		
	NO.		
	CAD FILE NAME		

PROFILE	SURVEYED	DATE	BY
	NOTED		
	CHECKED		
	BY		
	NO. OF PAGES CHECKED		
	NO.		
	STRUCTURE NOTATION CH'G		

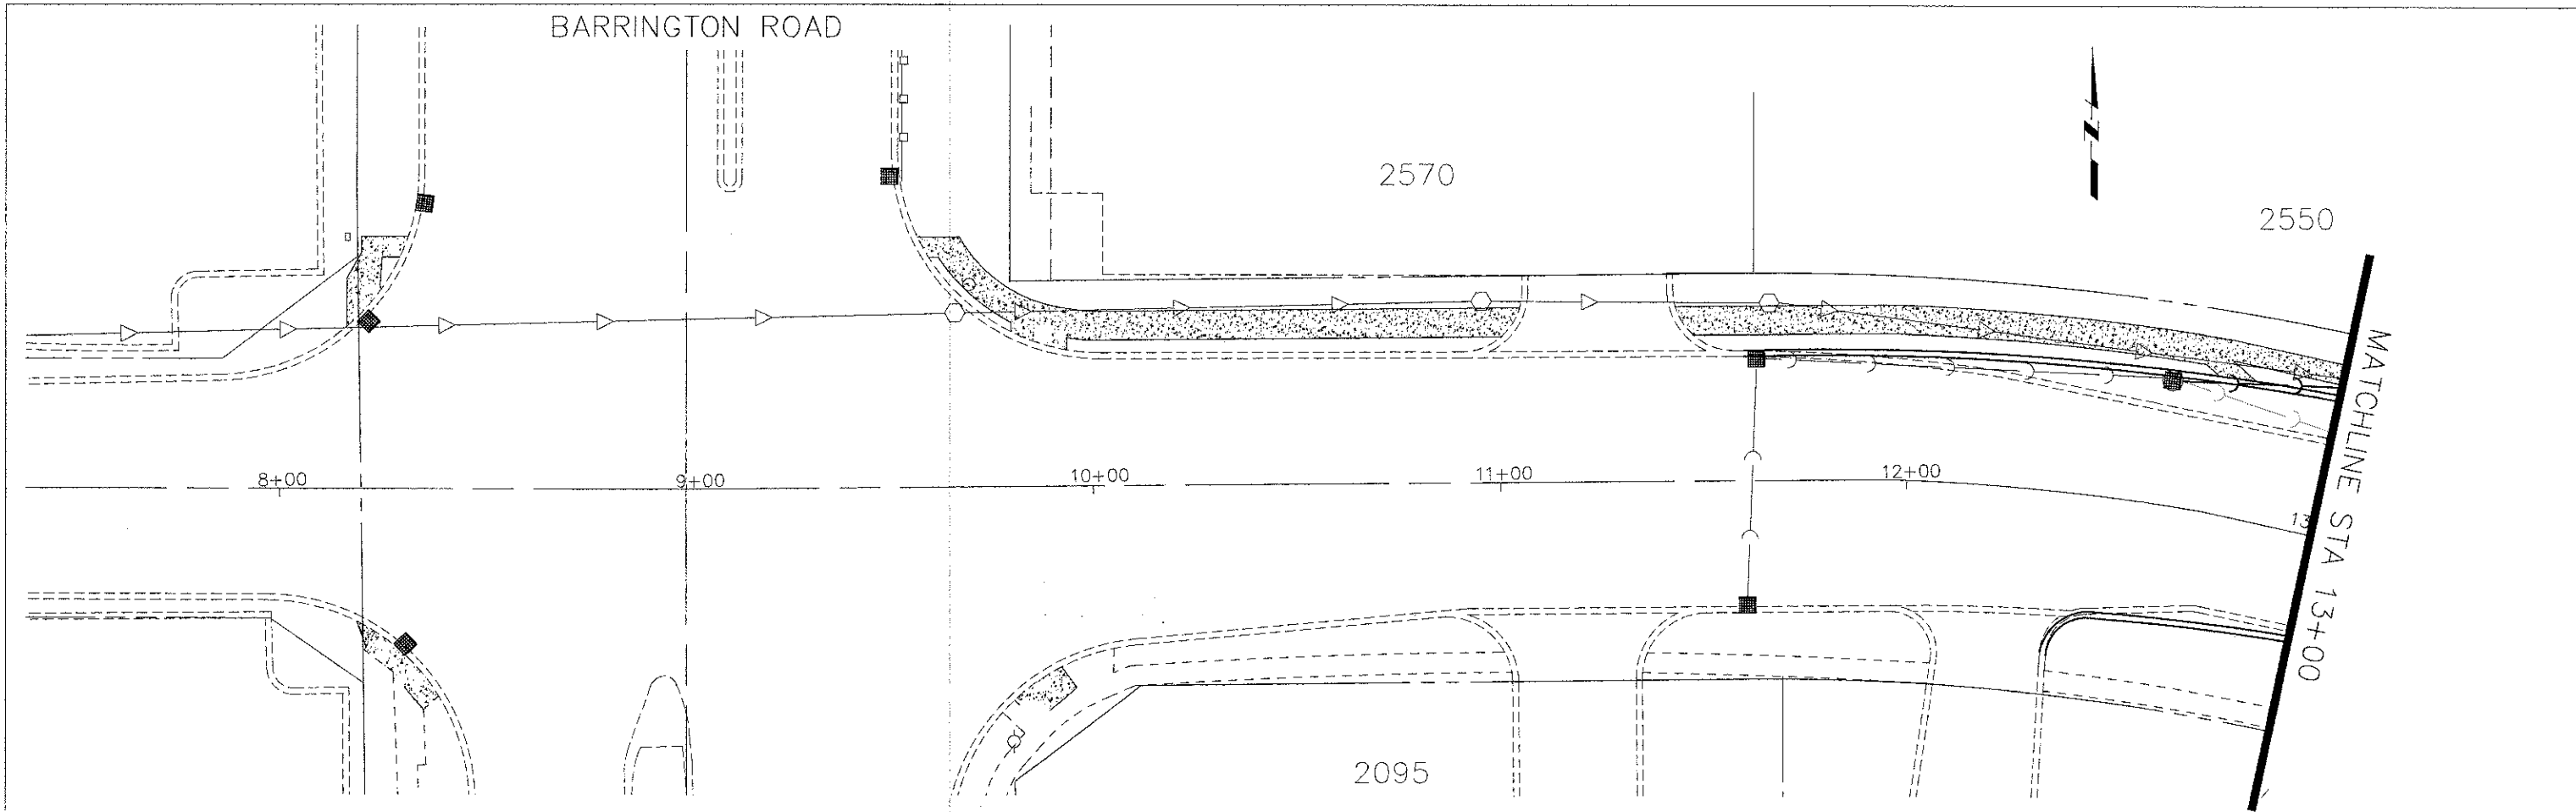

FILE NAME = Hassell Plan-Profile.dwg	DESIGNED --	REVISED --	<b>STATE OF ILLINOIS DEPARTMENT OF TRANSPORTATION</b>	Hassell Road STP Project Erosion Control Plan		F.A.U. RTE. 1100	SECTION 11-00087-00-FP	COUNTY Cook	TOTAL SHEETS 164	SHEET NO. 49
	DRAWN --	REVISED --		SCALE: 1" = 20'	SHEET NO. 1 OF 8 SHEETS	STA. 9+00 TO STA 18+00	CONTRACT NO. 63770		ILLINOIS FED. AID PROJECT CMM 9003(757)	
	CHECKED --	REVISED --								
	DATE --	REVISED --								