



PLAN	SURVEYED	PLOTTED	CHECKED
NOTE BOOK NO.	DATE	BY	DATE

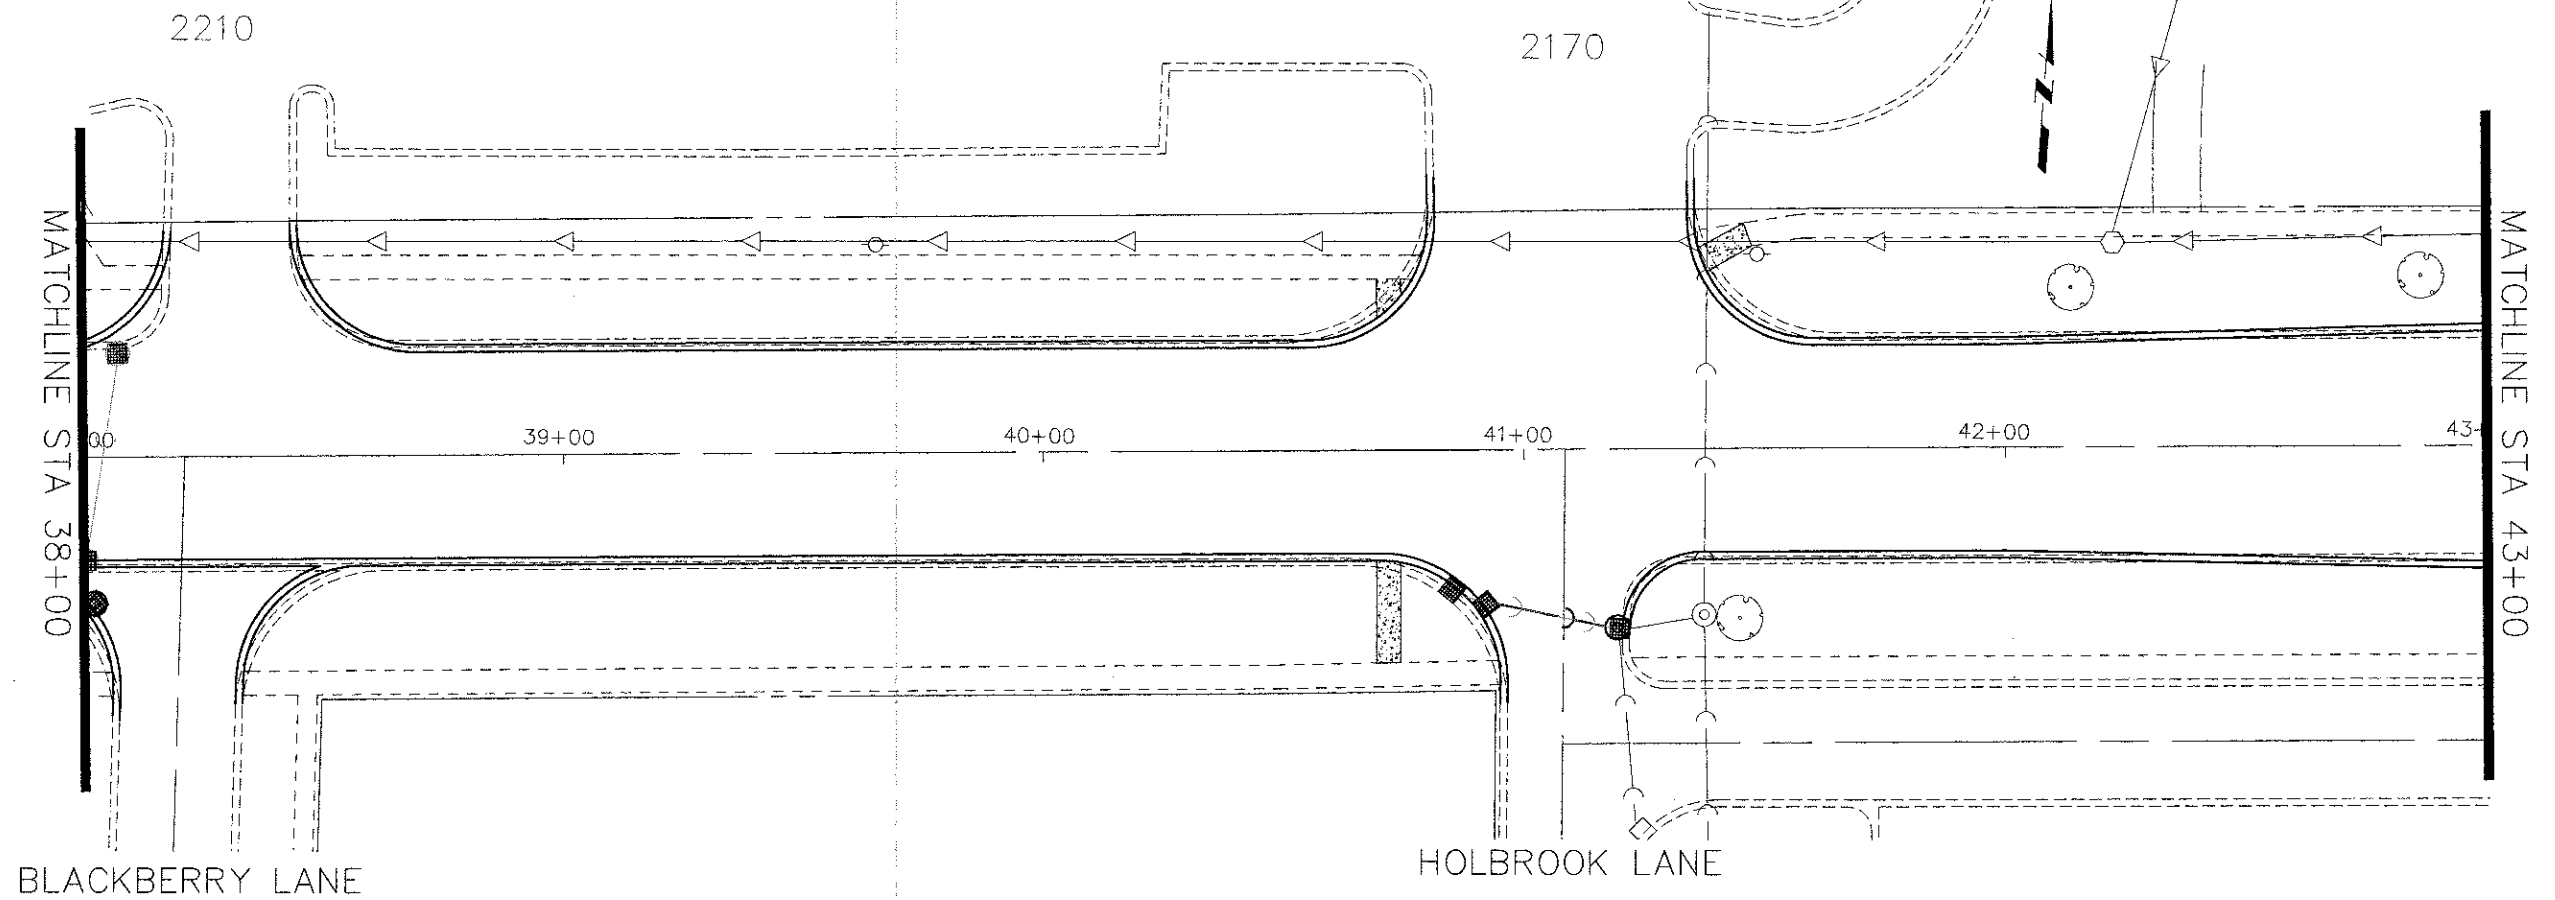

PROFILE	SURVEYED	PLOTTED	CHECKED
NOTE BOOK NO.	DATE	BY	DATE

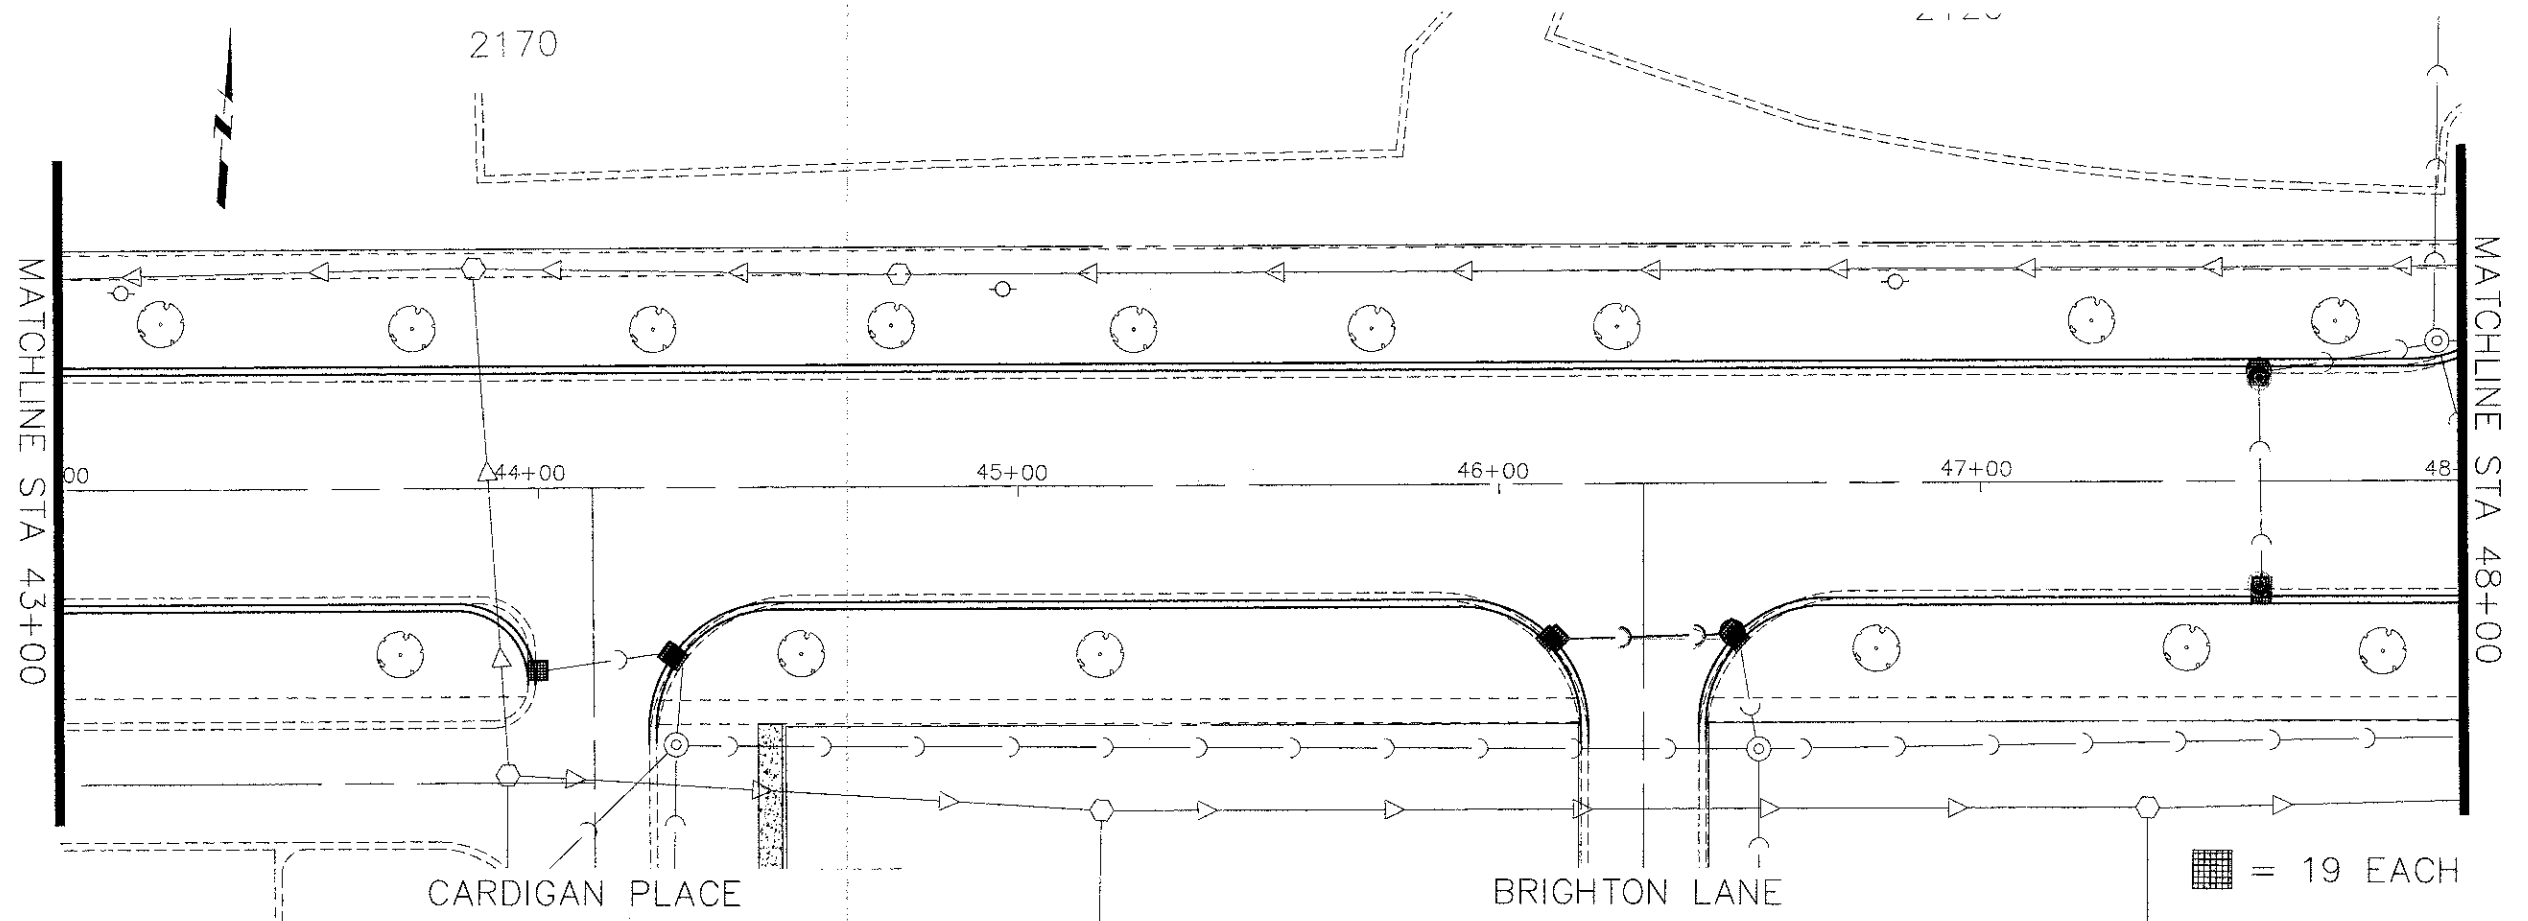

FILE NAME Hassell Plan-Profile.dwg	DESIGNED -	REVISD -	STATE OF ILLINOIS DEPARTMENT OF TRANSPORTATION	Hassell Road STP Project Erosion Control Plan		F.A.U. RTE. 1100	SECTION 11-00087-00-FP	COUNTY Cook	TOTAL SHEETS 164	SHEET NO. 52
	DRAWN -	REVISD -		SCALE: 1" = 20'	SHEET NO. 4 OF 8 SHEETS	STA. 38+00 TO STA 48+00	CONTRACT NO. 63770		ILLINOIS FED. AID PROJECT CMM 9003(757)	
	CHECKED -	REVISD -								
	DATE -	REVISD -								