



PLAN	SURVEYED	DATE	BY
	PLOTTED		
	CHECKED		
	REVISIONS		
	NO. OF		
	WAY		
	CADFILE		
	NAME		
	NO.		

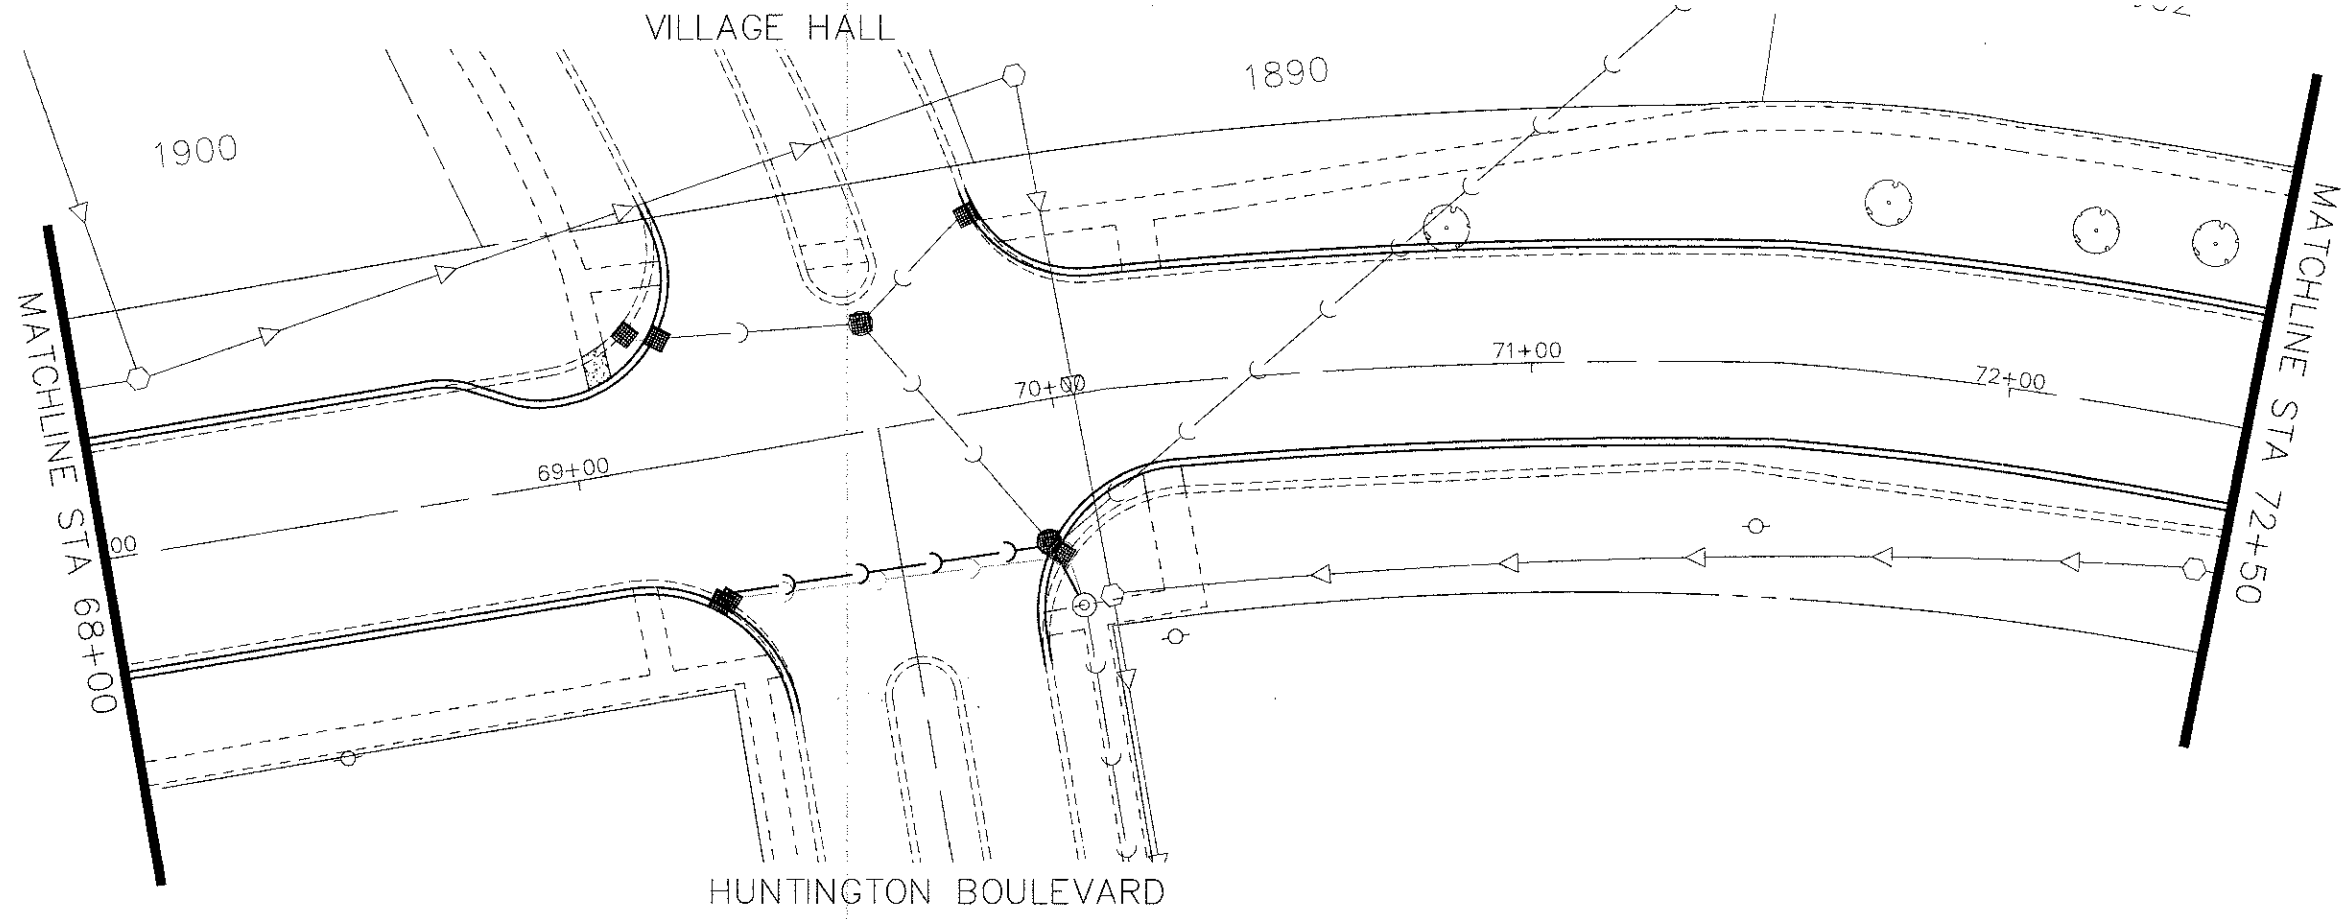

PROFILE	SURVEYED	DATE	BY
	PLOTTED		
	CHECKED		
	REVISIONS		
	NO. OF		
	STRUCTURE		
	NOTATIONS		
	CPKID		
	NO.		

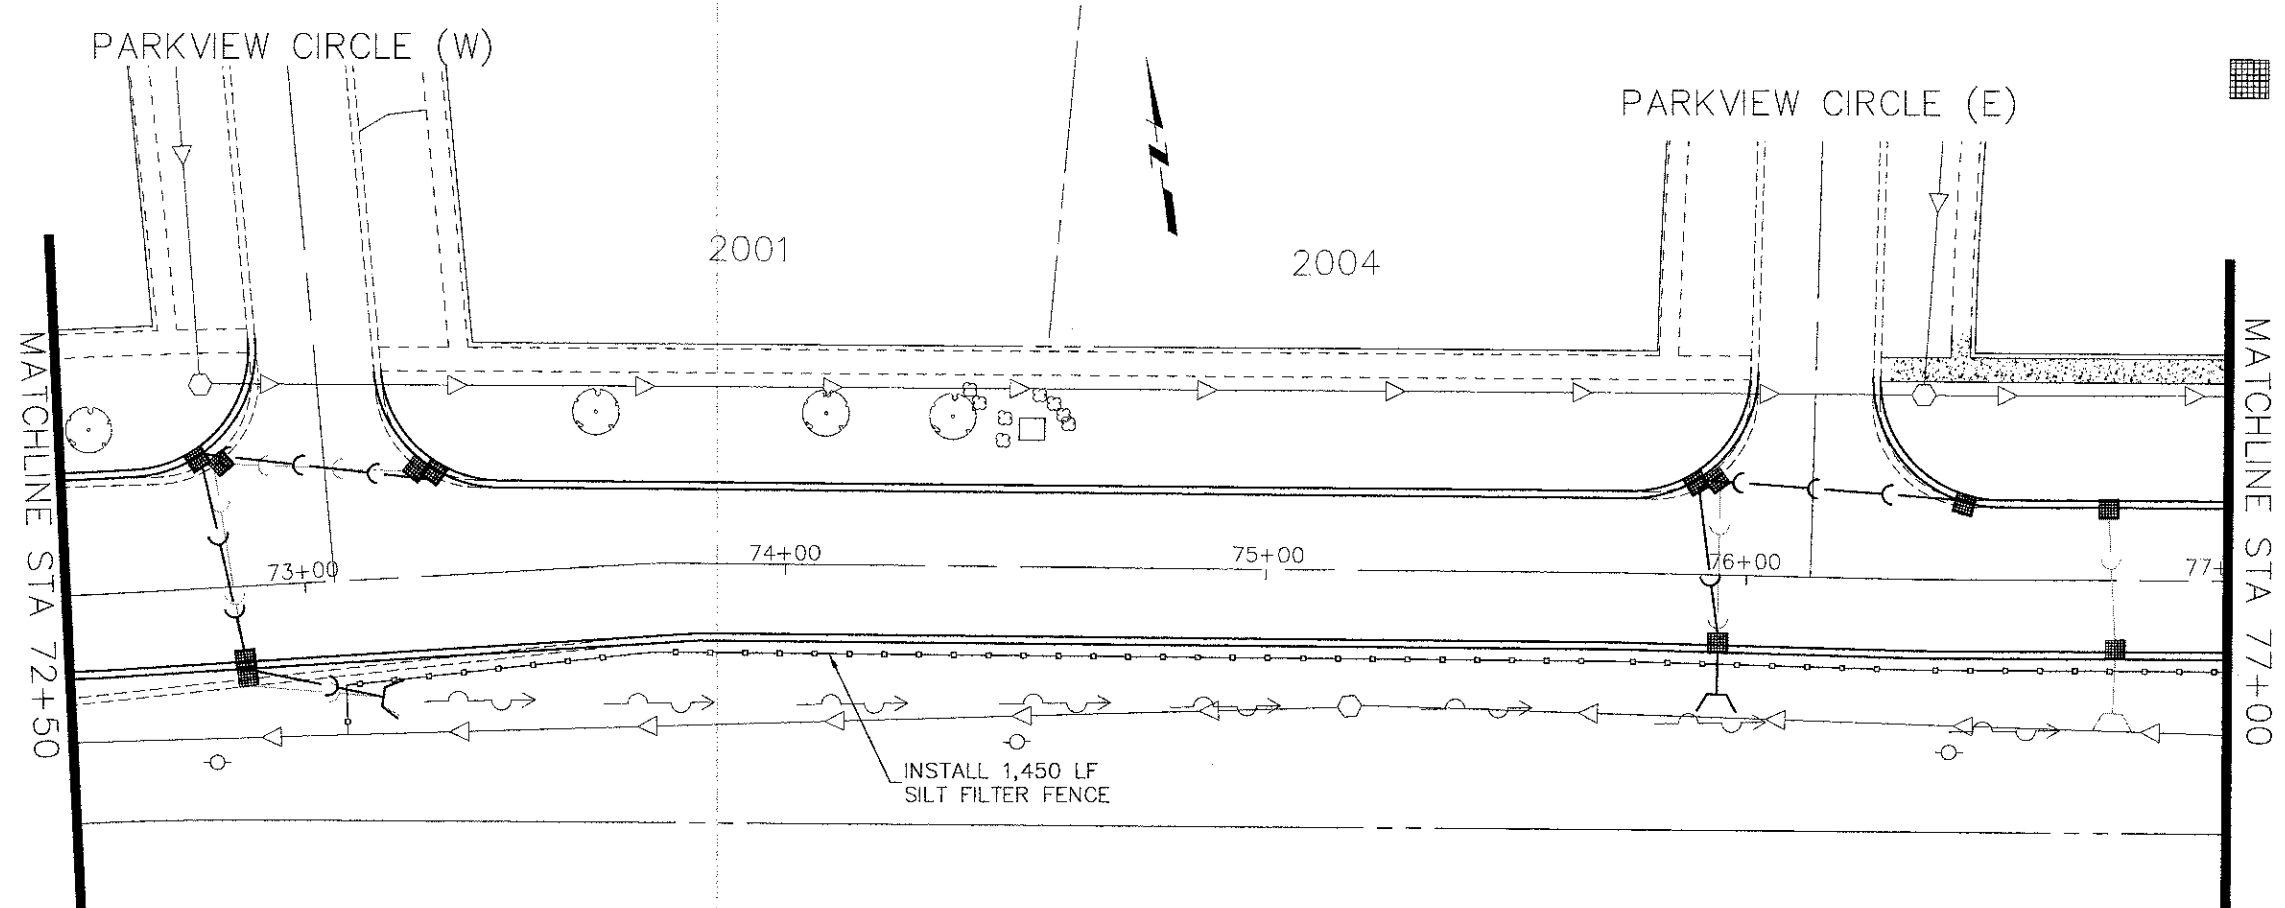

FILE NAME =
Hassell Plan-Profile.dwg

DESIGNED -	REVISD -
DRAWN -	REVISD -
CHECKED -	REVISD -
DATE -	REVISD -

STATE OF ILLINOIS
DEPARTMENT OF TRANSPORTATION

Hassell Road STP Project
Erosion Control Plan

SCALE: 1" = 20' SHEET NO. 7 OF 8 SHEETS STA. 68+00 TO STA 77+00

F.A.U. RTE.	SECTION	COUNTY	TOTAL SHEETS	SHEET NO.
1100	11-00087-00-FP	Cook	164	55
CONTRACT NO. 63770			ILLINOIS FED. AID PROJECT CMM 9003(757)	