
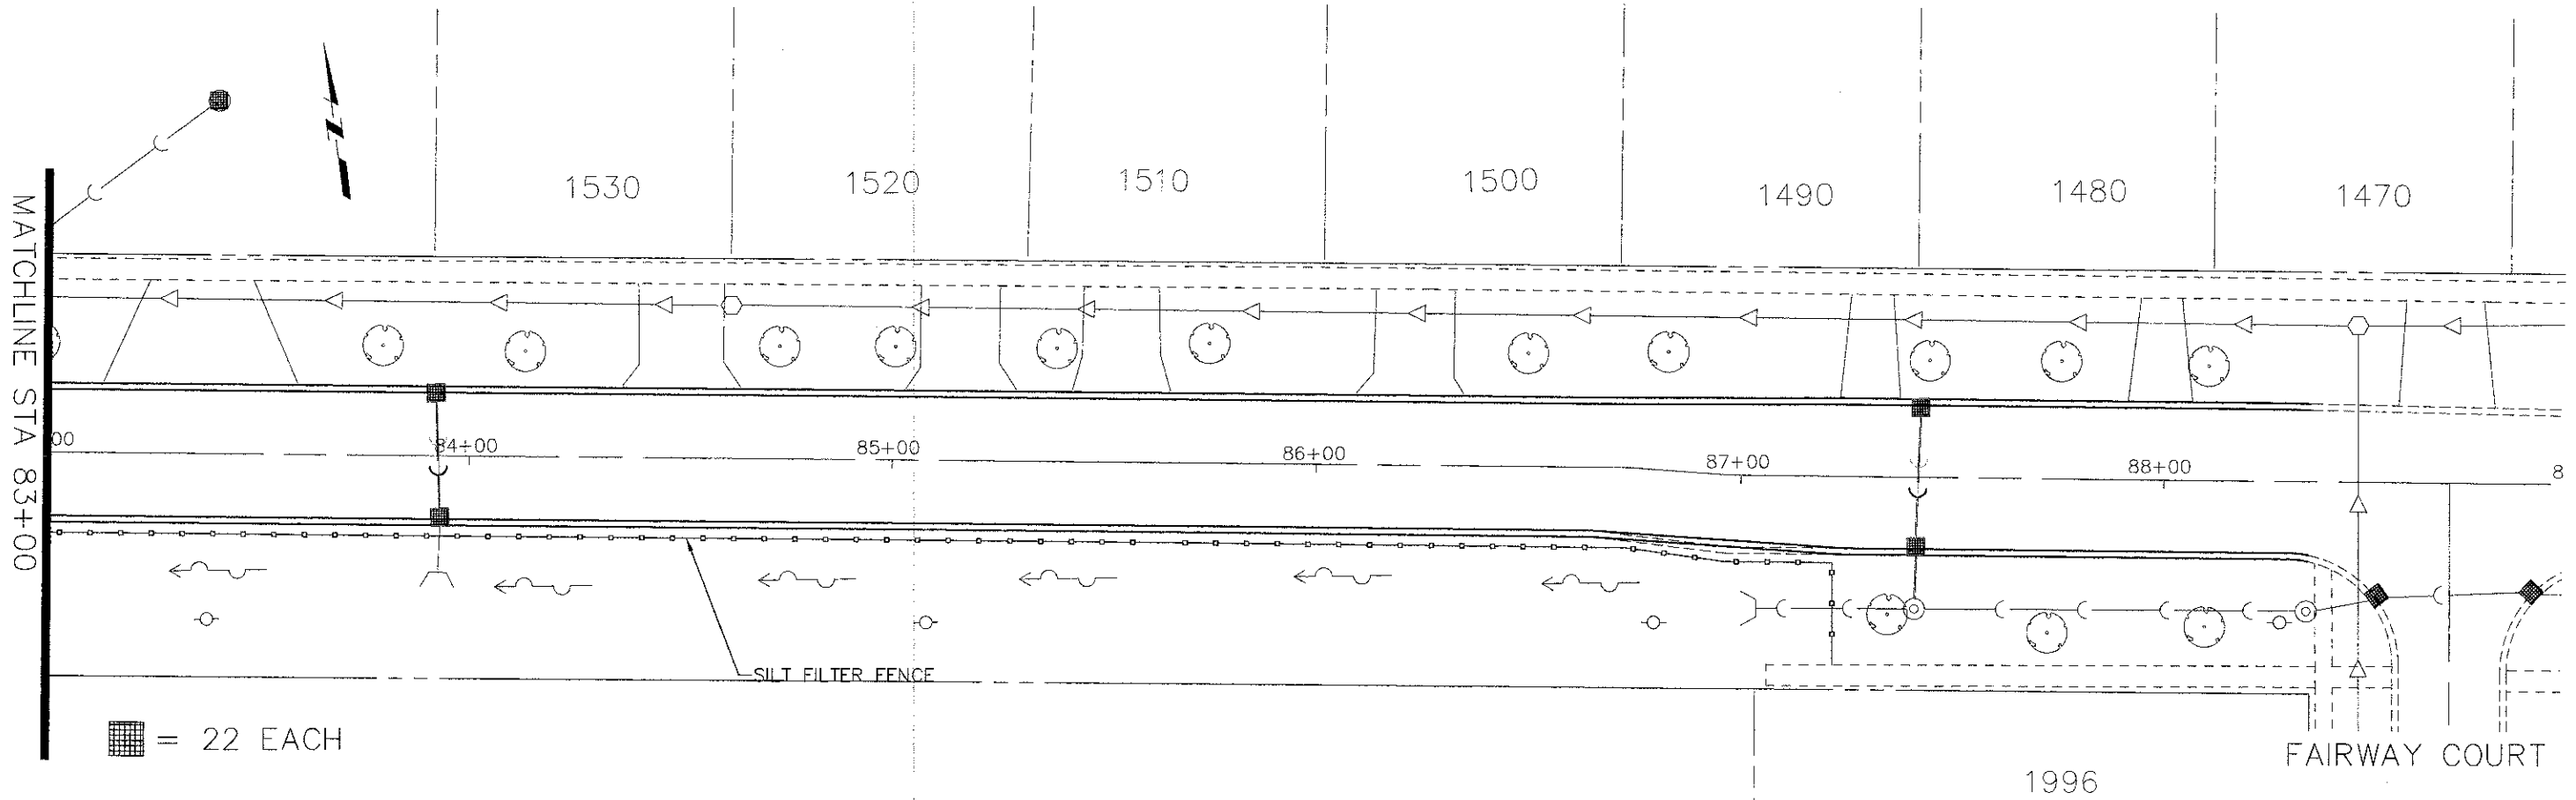


PLAN	SURVEYED	DATE	BY
	PLOTTED		
	NOTED		
	REVISIONS		
	NO. _____		
	DATE _____		
	BY _____		
	NO. _____		
	DATE _____		
	BY _____		
	NO. _____		
	DATE _____		
	BY _____		

PROFILE	SURVEYED	DATE	BY
	PLOTTED		
	NOTED		
	REVISIONS		
	NO. _____		
	DATE _____		
	BY _____		
	NO. _____		
	DATE _____		
	BY _____		
	NO. _____		
	DATE _____		
	BY _____		

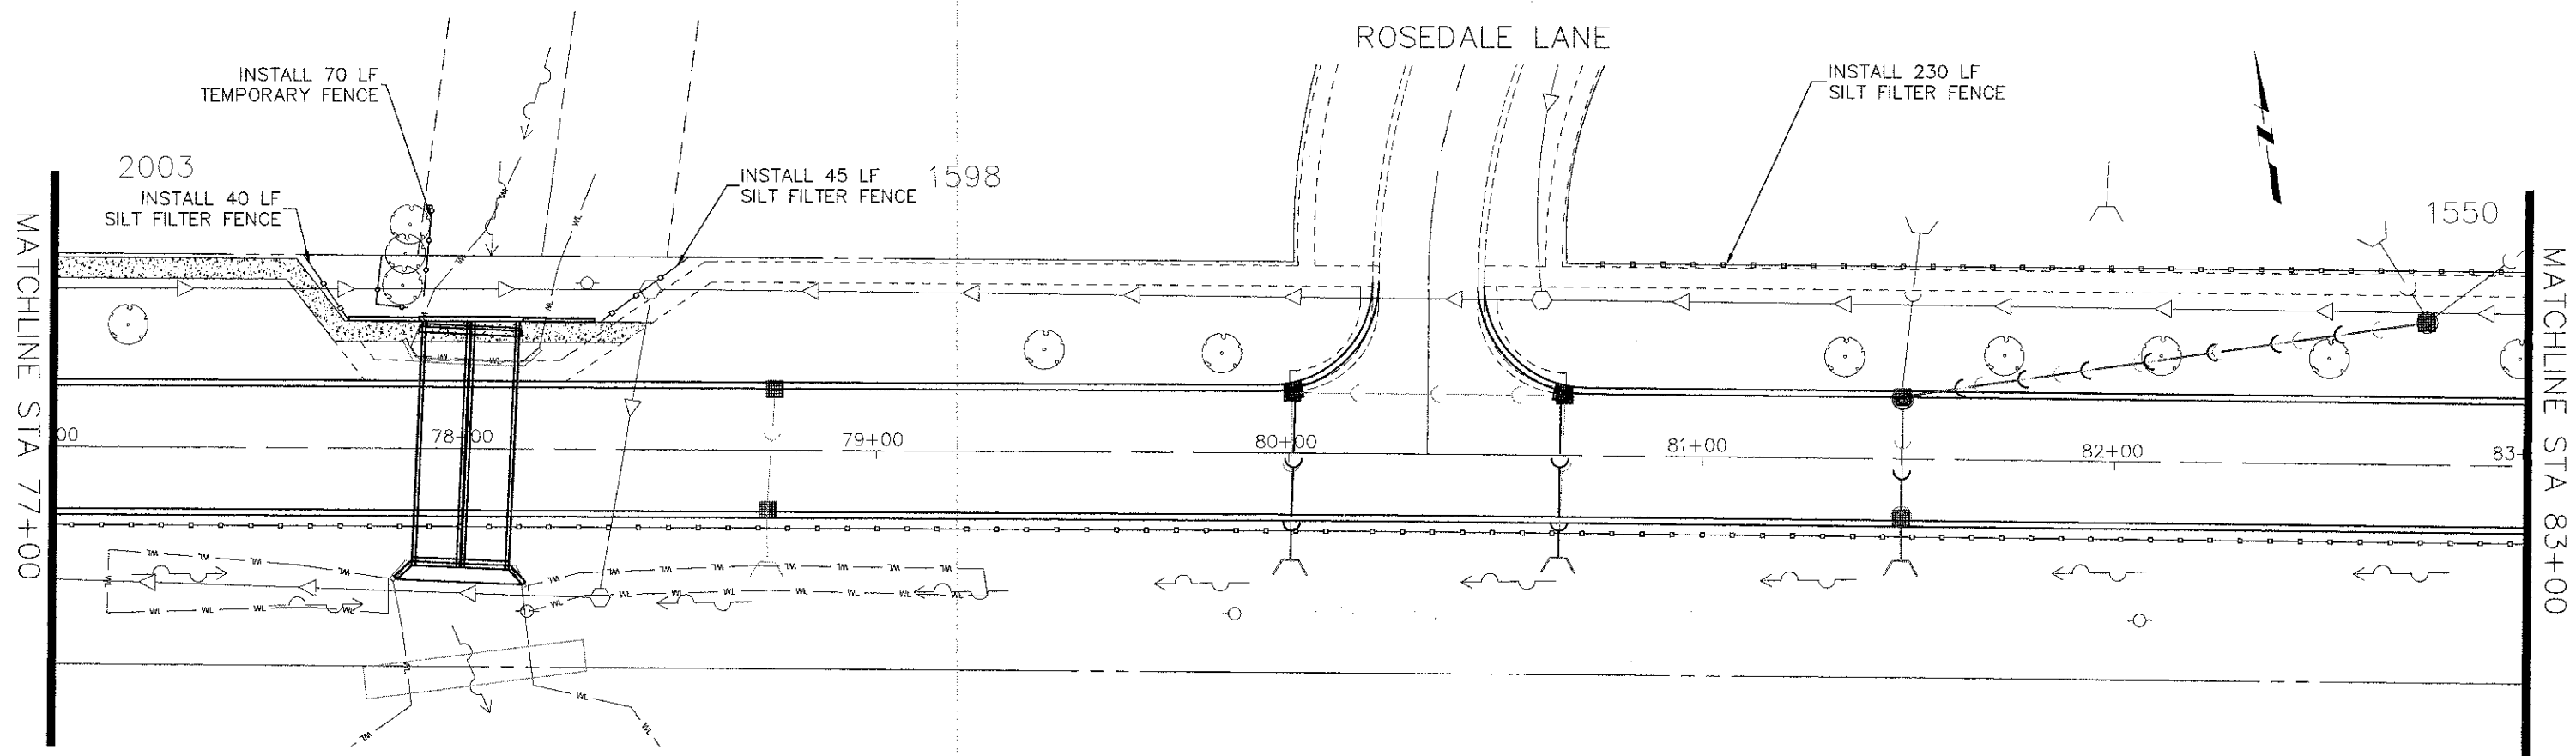

■ = 22 EACH

FILE NAME =	DESIGNED -	REVISED -
Hassell Plan-Profile.dwg	DRAWN -	REVISED -
	CHECKED -	REVISED -
	DATE -	REVISED -

STATE OF ILLINOIS
DEPARTMENT OF TRANSPORTATION

Hassell Road STP Project
Erosion Control Plan
SCALE: 1" = 20'
SHEET NO. 8 OF 8 SHEETS
STA. 77+00 TO STA 89+00

F.A.U. R.I.E.	SECTION	COUNTY	TOTAL SHEETS	SHEET NO.
1100	11-00087-00-FP	Cook	164	56
CONTRACT NO. 63770			ILLINOIS FED. AID PROJECT CMM 9003(757)	