
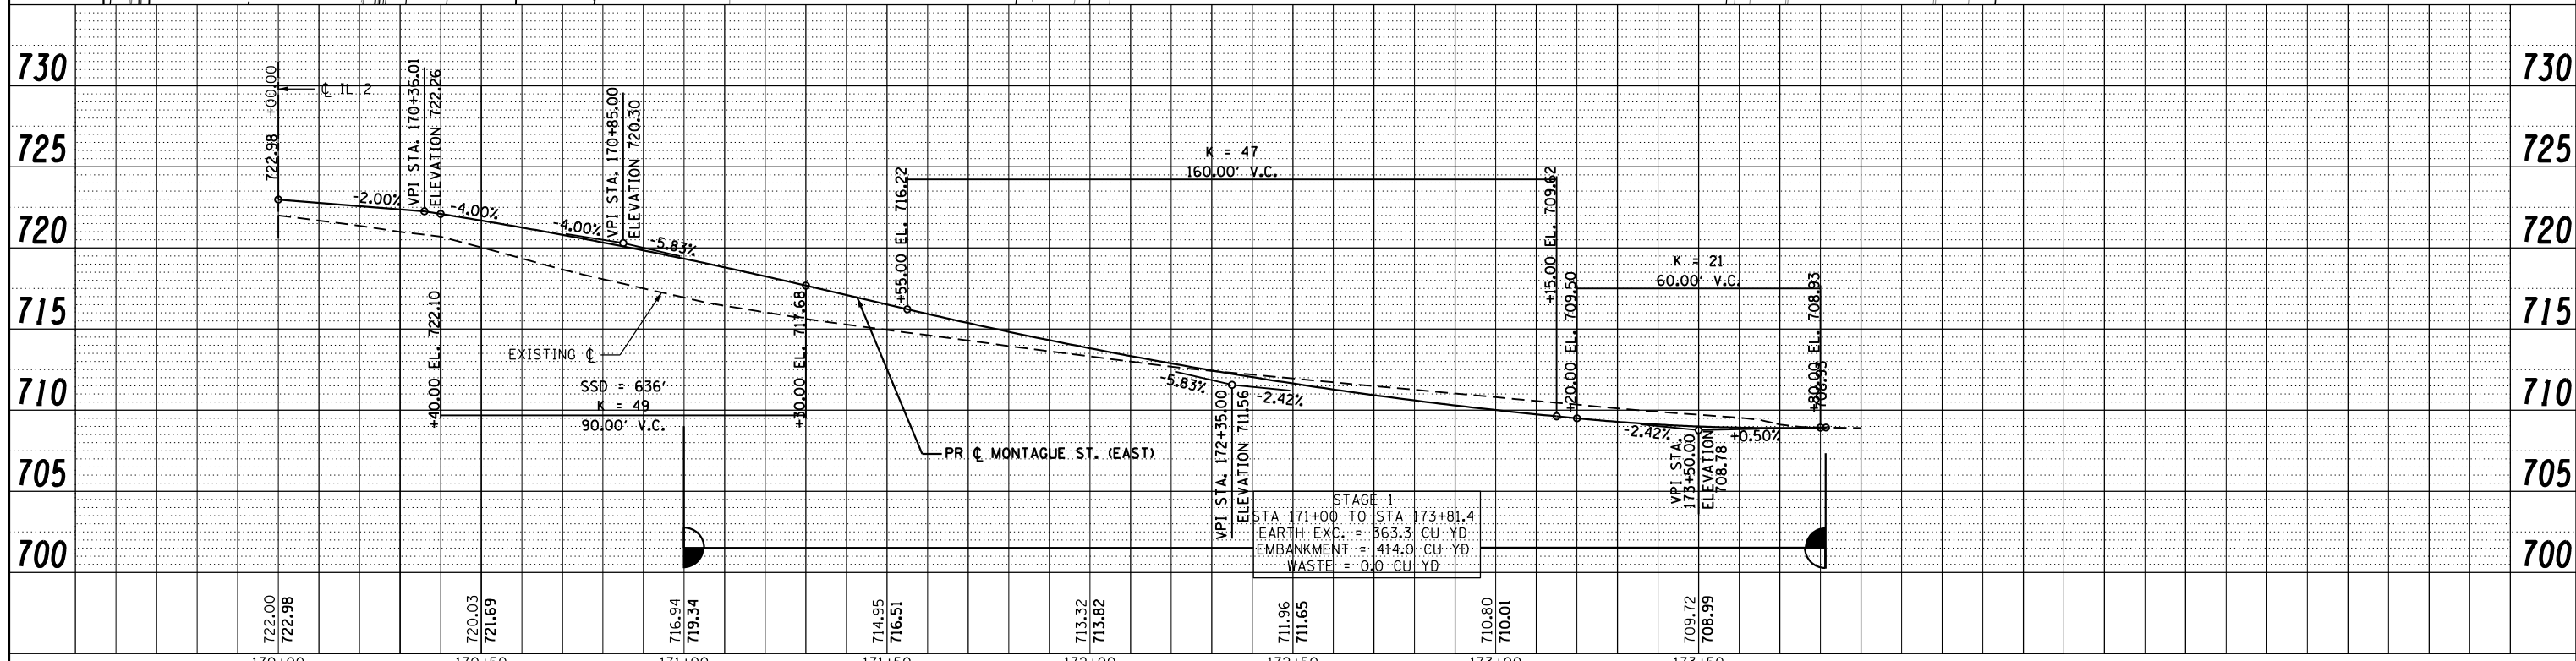


PLAN	SURVEYED	BY	DATE
	PLOTTED		
	GRADES CHECKED		
	ALIGNMENT CHECKED		
	STRUCTURE NOTATIONS CHECKED		
	NOTE BOOK NO.		
	CADD FILE NAME		

PROFILE	SURVEYED	BY	DATE
	PLOTTED		
	GRADES CHECKED		
	ALIGNMENT CHECKED		
	STRUCTURE NOTATIONS CHECKED		
	NOTE BOOK NO.		
	CADD FILE NAME		

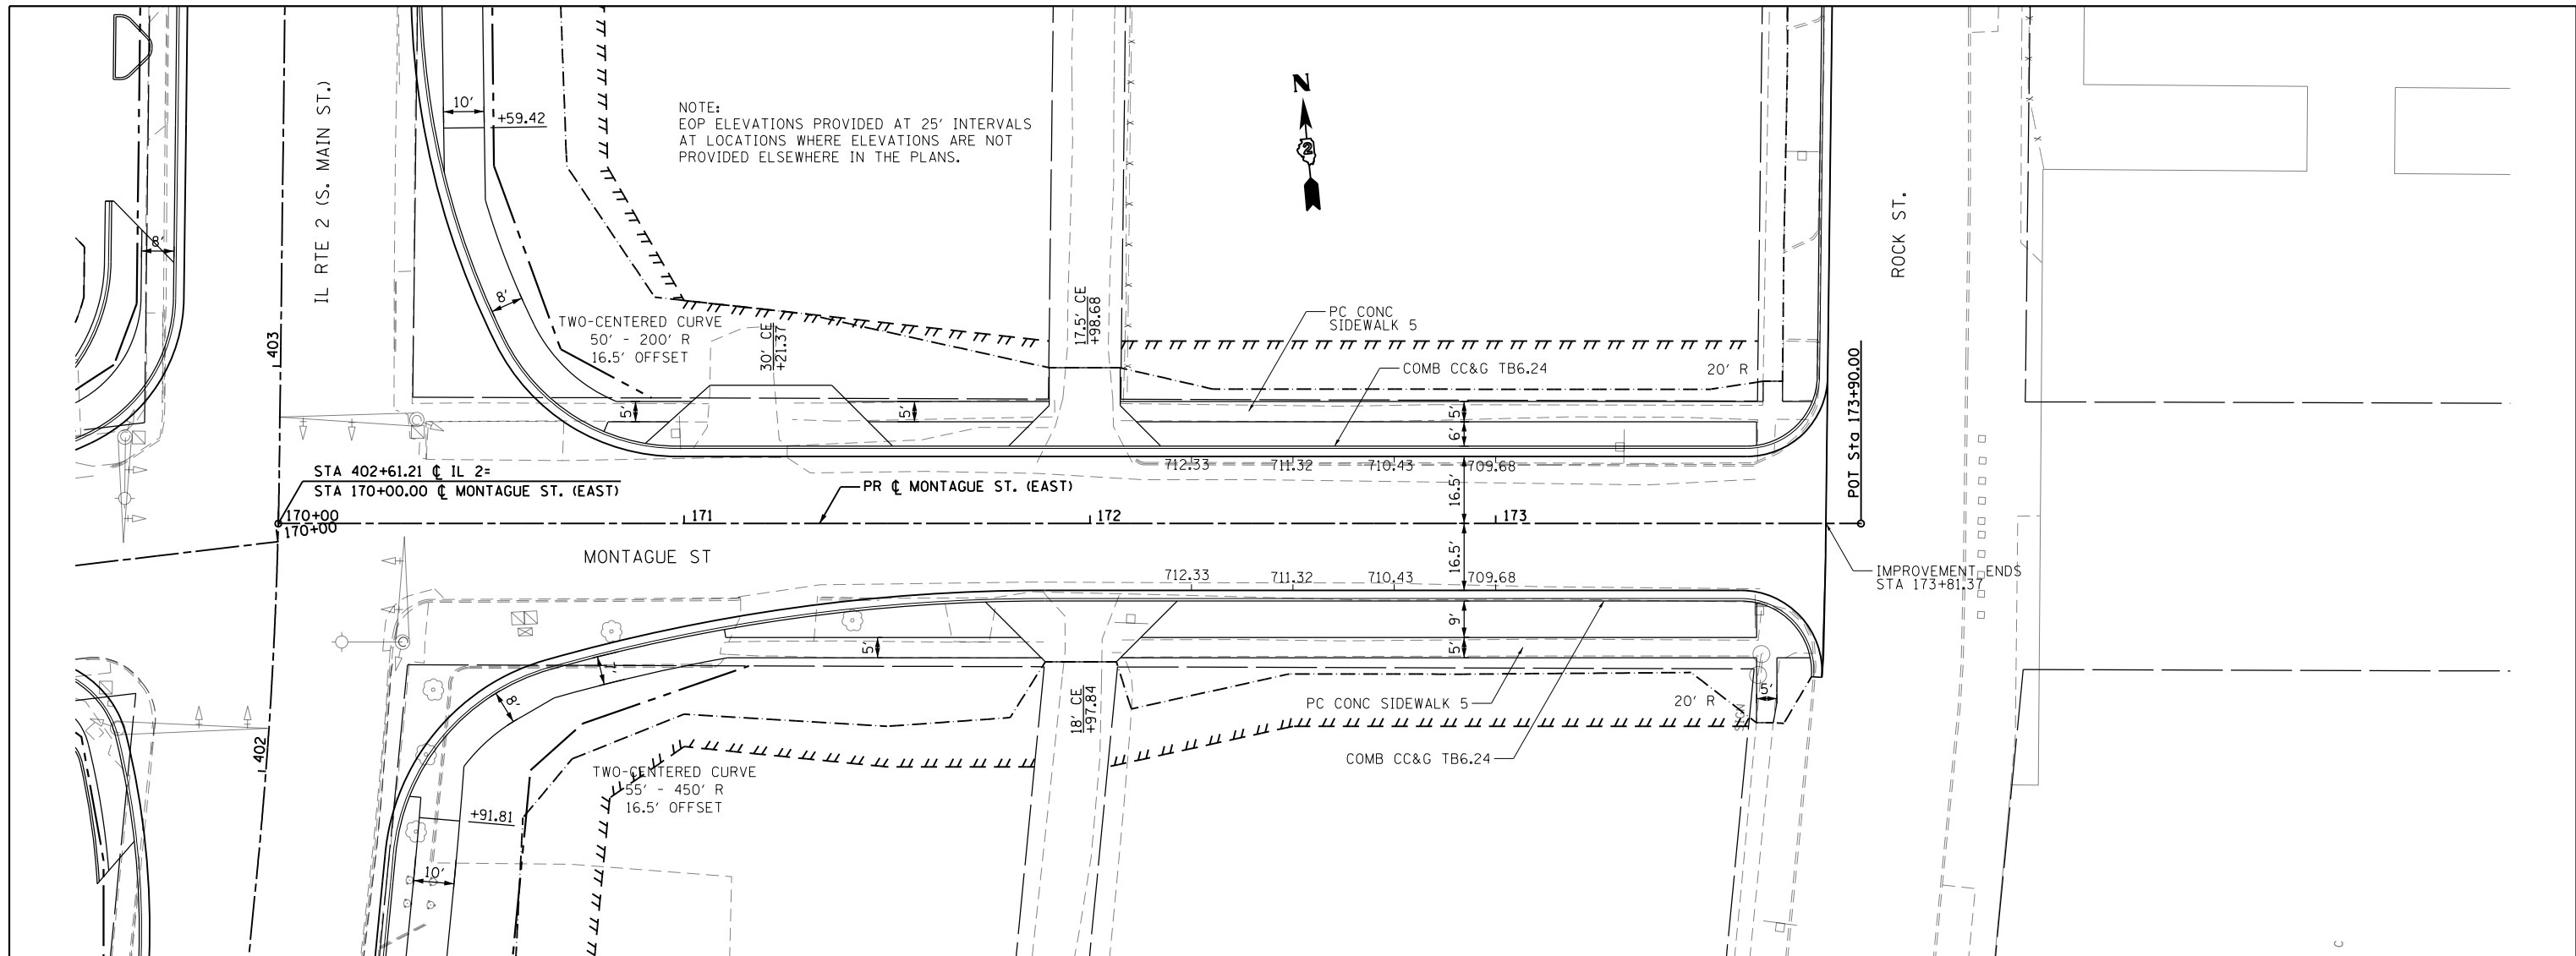

FILE NAME =	USER NAME = *USER*	DESIGNED -	REVISED -	STATE OF ILLINOIS DEPARTMENT OF TRANSPORTATION	MONTAGUE ST. PLAN AND PROFILE		F.A.P. RTE. 742	SECTION (32, 33) R-1	COUNTY WINNEBAGO	TOTAL SHEETS 705	SHEET NO. 141
FILEL	PLOT SCALE = *SCALE*	DRAWN -	REVISED -		SCALE: 1:20	SHEET NO. 36 OF 49 SHEETS	STA. 170+00.00 TO STA. 173+90.00	CONTRACT NO. 64821		ILLINOIS FED. AID PROJECT	
	PLOT DATE = *DATE*	CHECKED -	REVISED -								
		DATE -	REVISED -								