



EROSION CONTROL DETAILS

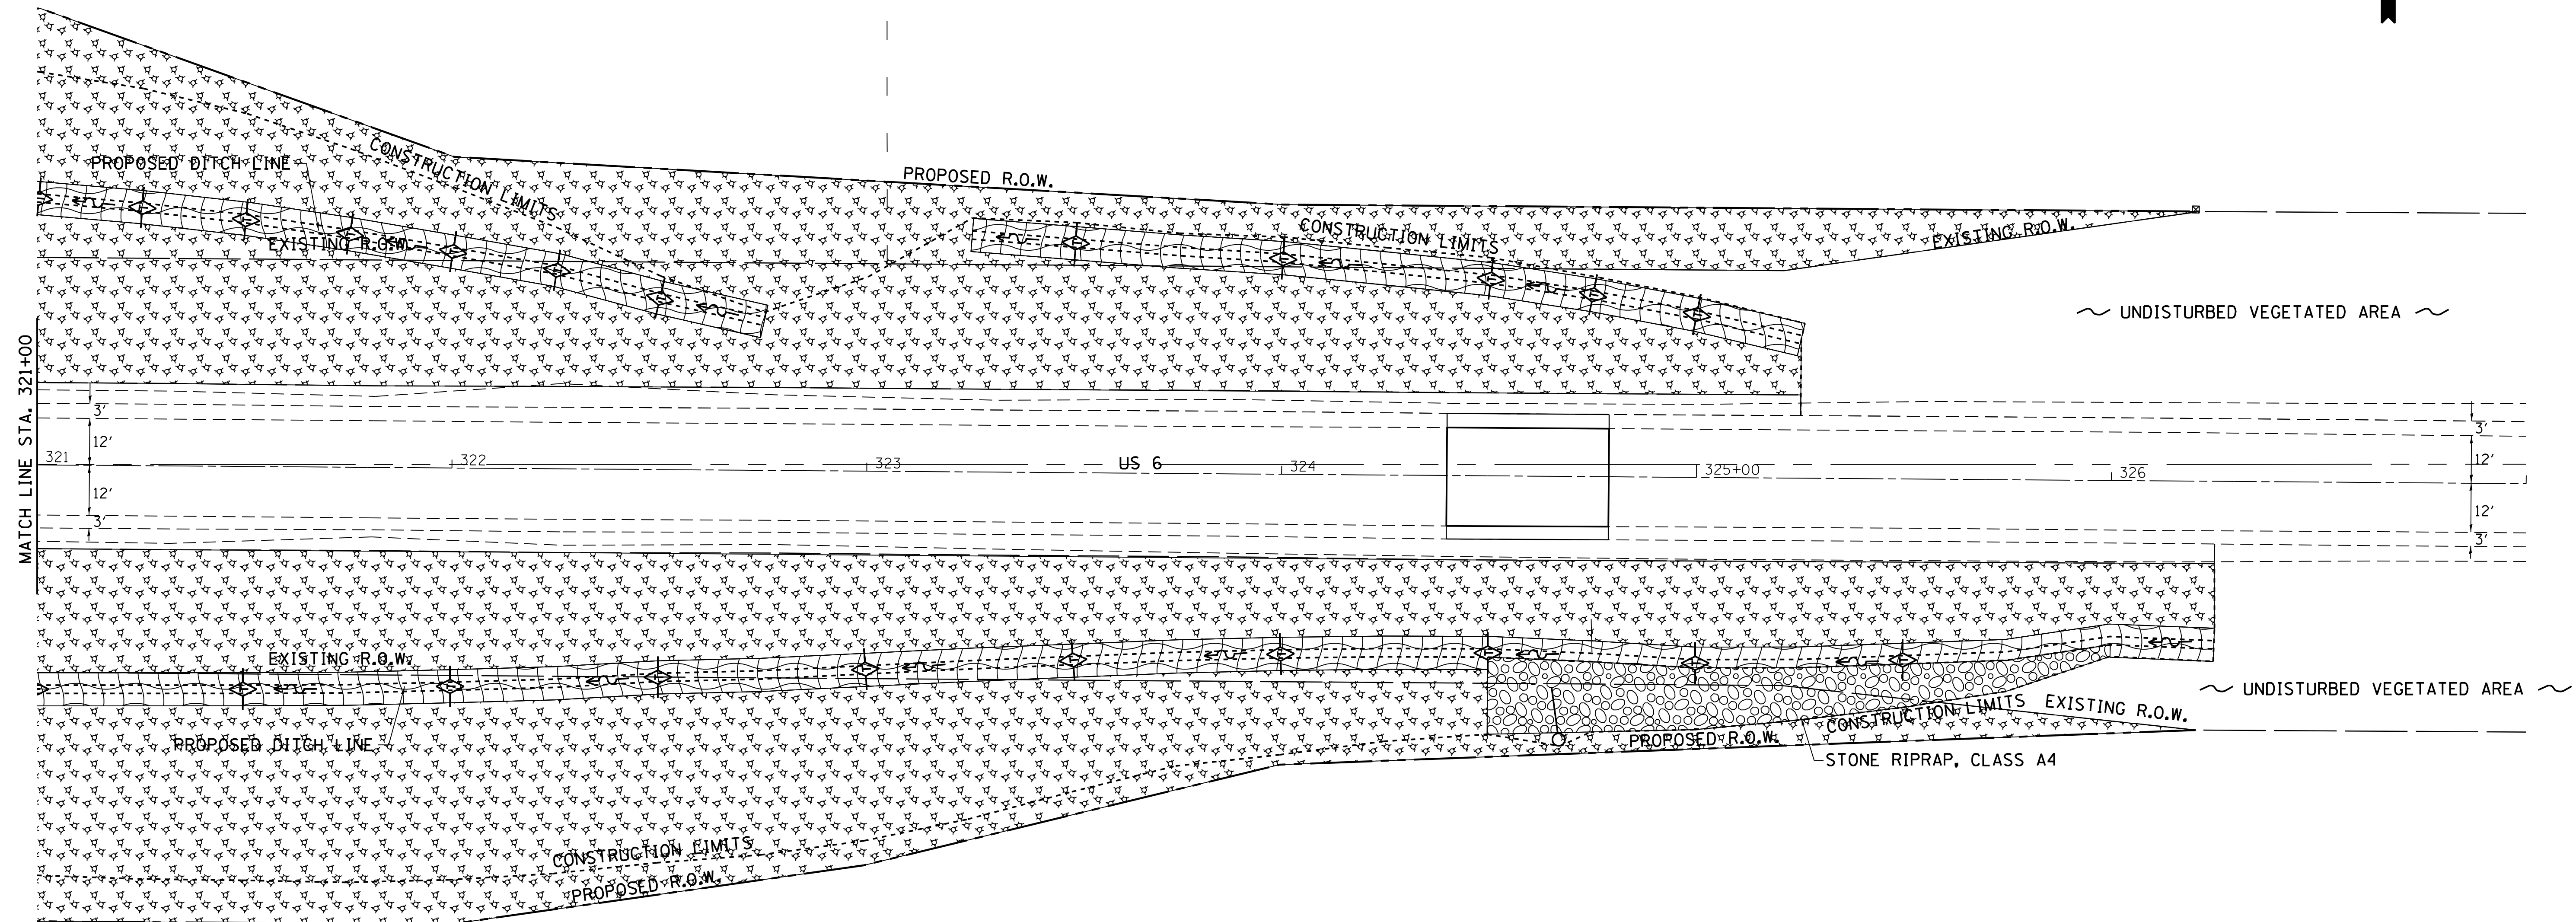

- = MULCH METHOD 3
- = TEMPORARY DITCH CHECKS
- = EROSION CONTROL BLANKET
- = PERIMETER EROSION BARRIER
- = INLET PIPE PROTECTION
- = RIP RAP
- = TURF REINFORCEMENT MAT

SEEDING DETAIL

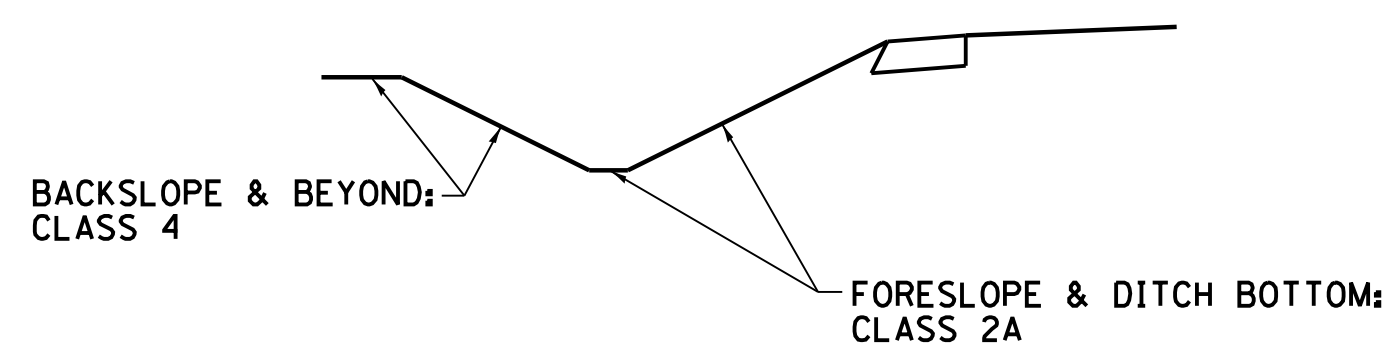

| | | | |
|---|--------------------------------------|------------|-----------|
| FILE NAME = | USER NAME = cushmanbw | DESIGNED - | REVISED - |
| er:\pw_work\p\dot\cushmanbw\d0169166\0208809-shr-eros.dgn | | DRAWN - | REVISED - |
| Default | PLOT SCALE = 20.0000' / in. | CHECKED - | REVISED - |
| | PLOT DATE = Fri Oct 19 13:55:26 2012 | DATE - | REVISED - |

STATE OF ILLINOIS
DEPARTMENT OF TRANSPORTATION

EROSION CONTROL DETAILS

SCALE: SHEET OF SHEETS STA. TO STA.

| F.A.S. RTE. | SECTION | COUNTY | TOTAL SHEETS | SHEET NO. |
|---------------------------|------------|--------|--------------------|-----------|
| 226 | 3T & 3BR-1 | HENRY | 210 | 75 |
| | | | CONTRACT NO. 64F25 | |
| ILLINOIS FED. AID PROJECT | | | | |