



EROSION CONTROL DETAILS

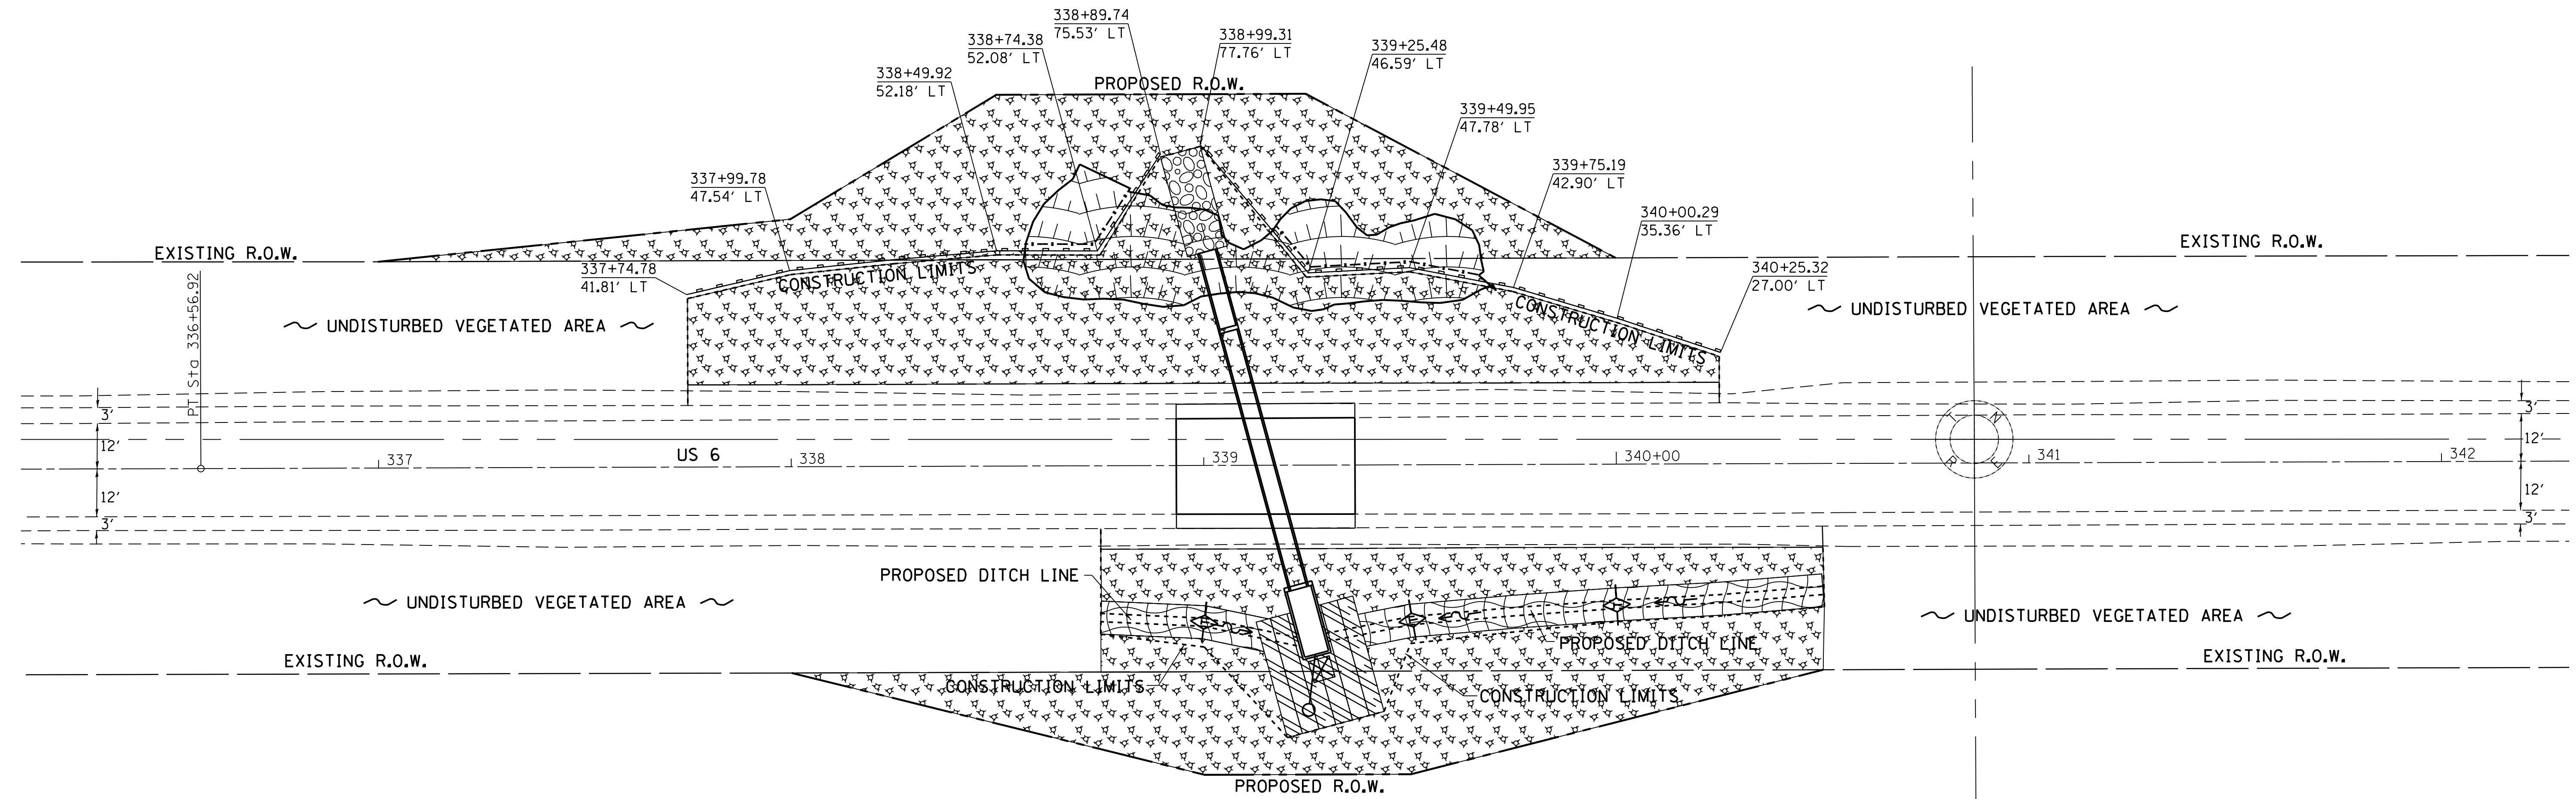

- = MULCH METHOD 3
- = TEMPORARY DITCH CHECKS
- = EROSION CONTROL BLANKET
- = PERIMETER EROSION BARRIER
- = INLET PIPE PROTECTION
- = RIP RAP
- = TURF REINFORCEMENT MAT

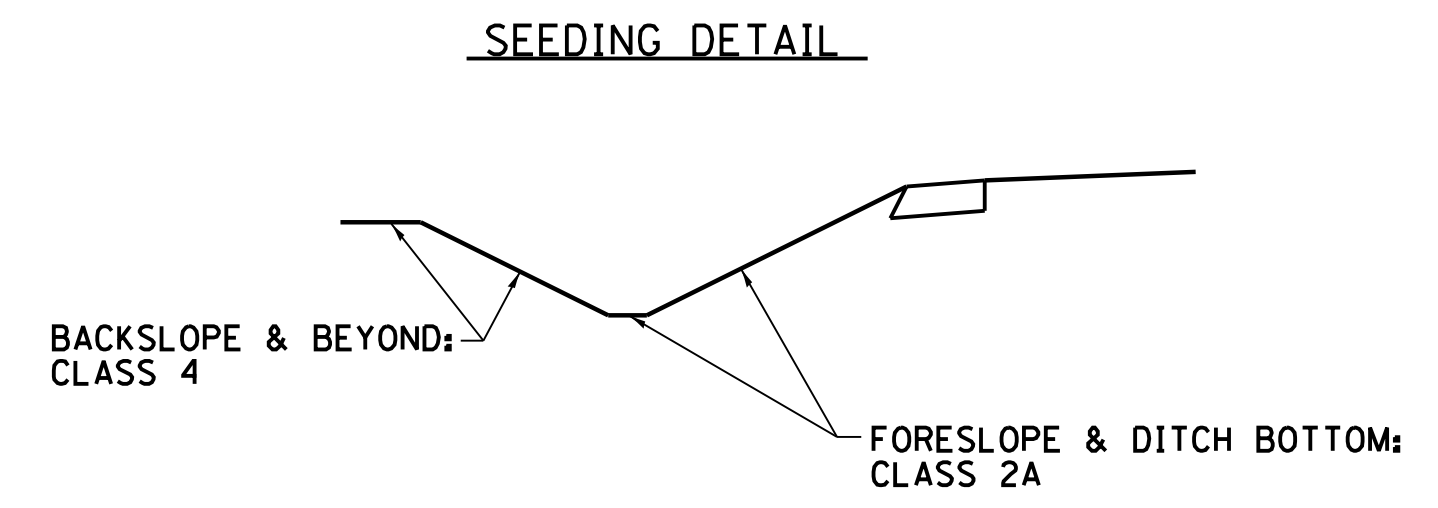

FILE NAME =	USER NAME = cushmenbw	DESIGNED -	REVISED -	STATE OF ILLINOIS DEPARTMENT OF TRANSPORTATION	EROSION CONTROL DETAILS			F.A.S. RTE.	SECTION	COUNTY	TOTAL SHEETS	SHEET NO.
et:\pwork\pwork\cushmenbw\d0169166\0208809-shit-eros.dgn	PLOT SCALE = 20.0000' / in.	DRAWN -	REVISED -					226	3T & 3BR-1	HENRY	210	76
Default	PLOT DATE = Fri Oct 19 13:55:45 2012	CHECKED -	REVISED -		SCALE: SHEET OF SHEETS STA. TO STA.			CONTRACT NO. 64F25				
		DATE -	REVISED -		ILLINOIS FED. AID PROJECT							