



# EROSION CONTROL DETAILS

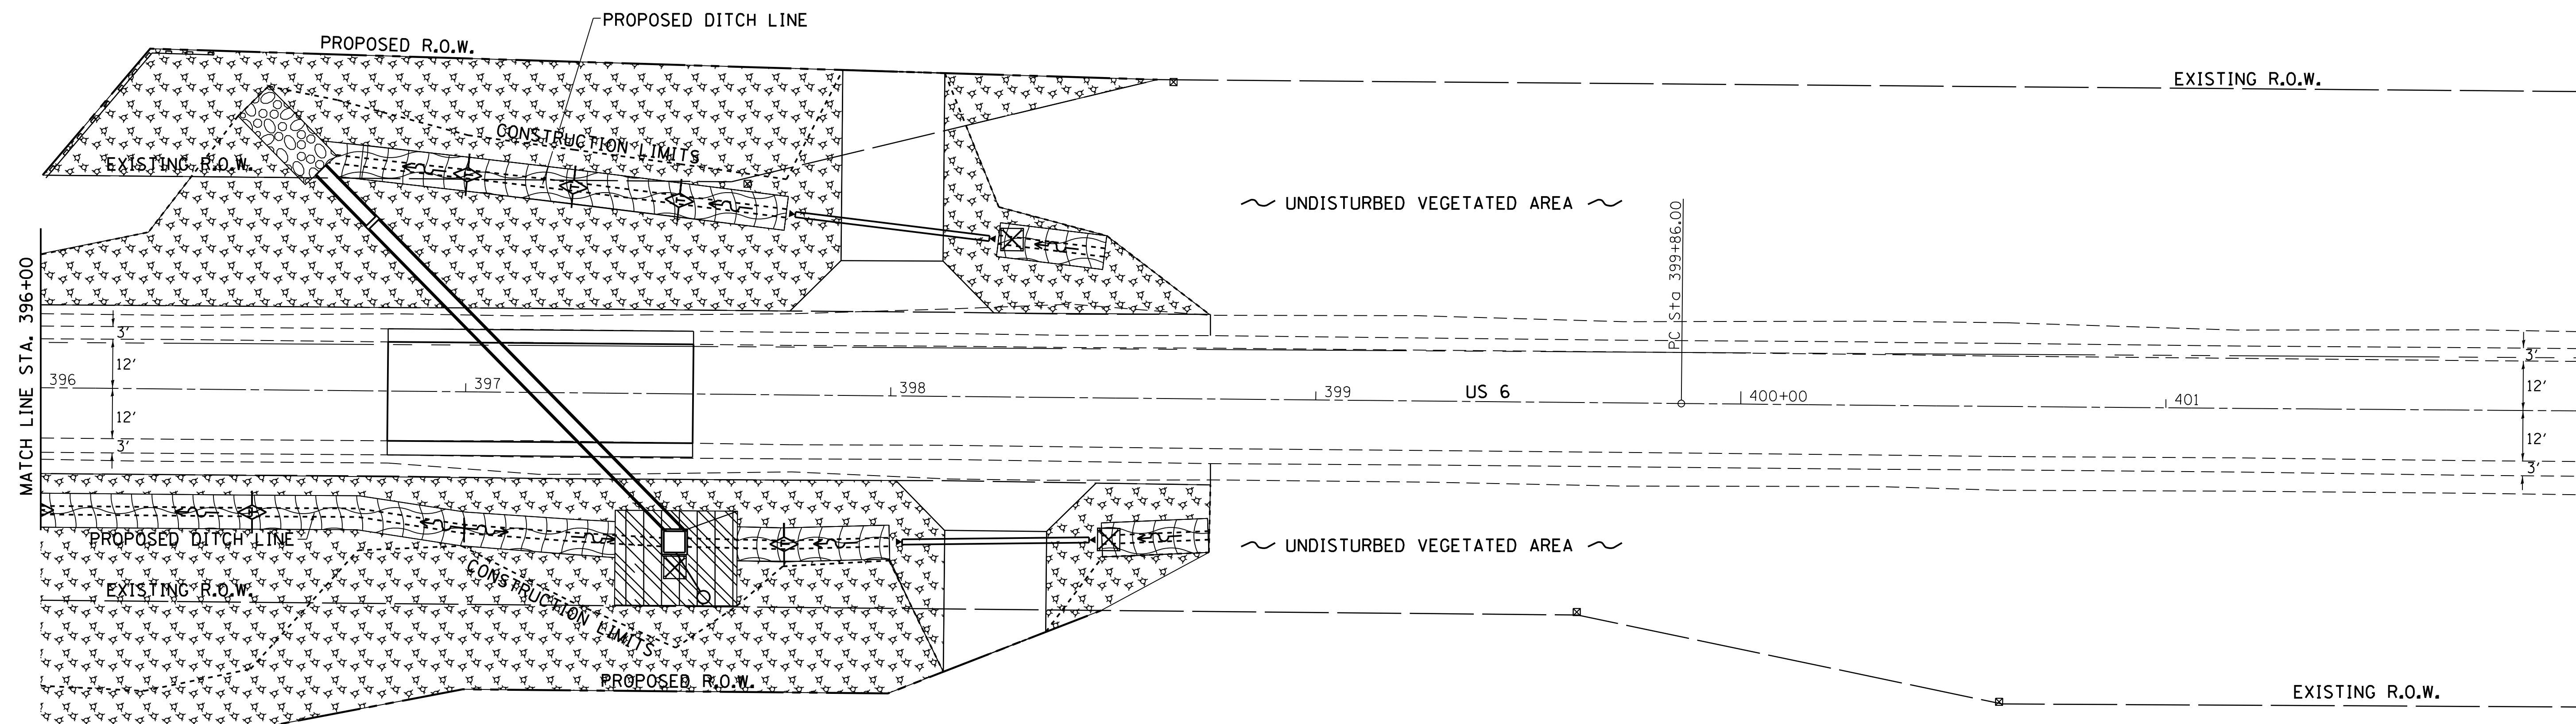

- = MULCH METHOD 3
- = TEMPORARY DITCH CHECKS
- = EROSION CONTROL BLANKET
- = PERIMETER EROSION BARRIER
- = INLET PIPE PROTECTION
- = RIP RAP
- = TURF REINFORCEMENT MAT

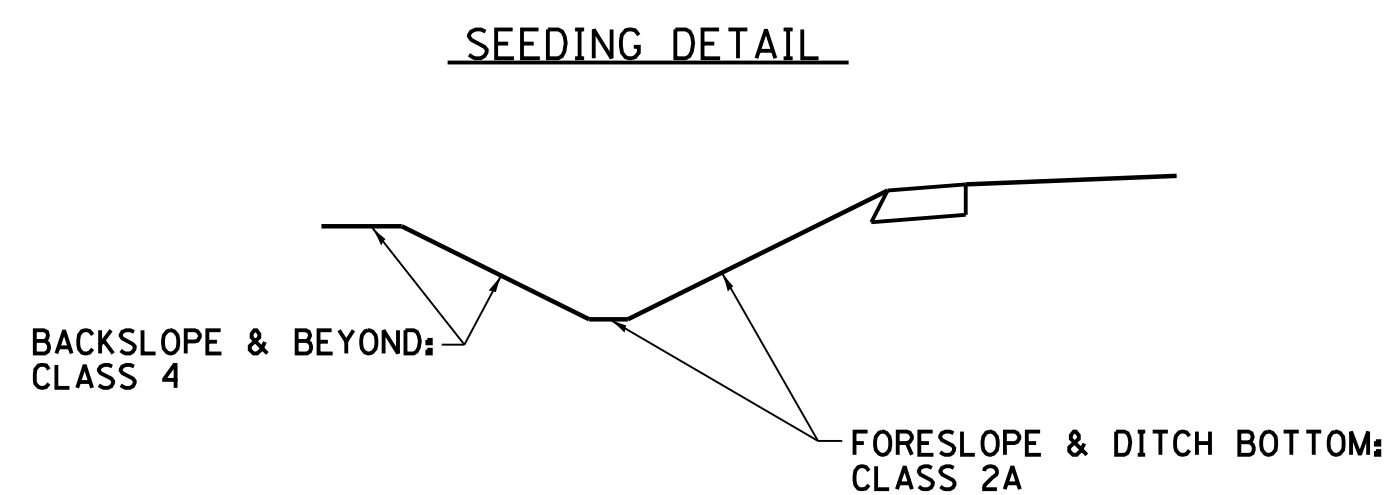

FILE NAME =	USER NAME = cushmenbw	DESIGNED -	REVISED -
et:\pwork\pwork\cushmenbw\d0169166\0208809-shr-eros.dgn		DRAWN -	REVISED -
Default	PLOT SCALE = 20.0000' / 1" =	CHECKED -	REVISED -
	PLOT DATE = Fri Oct 19 13:57:45 2012	DATE -	REVISED -

**STATE OF ILLINOIS  
DEPARTMENT OF TRANSPORTATION**

## EROSION CONTROL DETAILS

SCALE: SHEET OF SHEETS STA. TO STA.

F.A.S. RTE.	SECTION	COUNTY	TOTAL SHEETS	SHEET NO.
226	3T & 3BR-1	HENRY	210	81
CONTRACT NO. 64F25				
ILLINOIS FED. AID PROJECT				