



DOWNSTREAM OUTLET

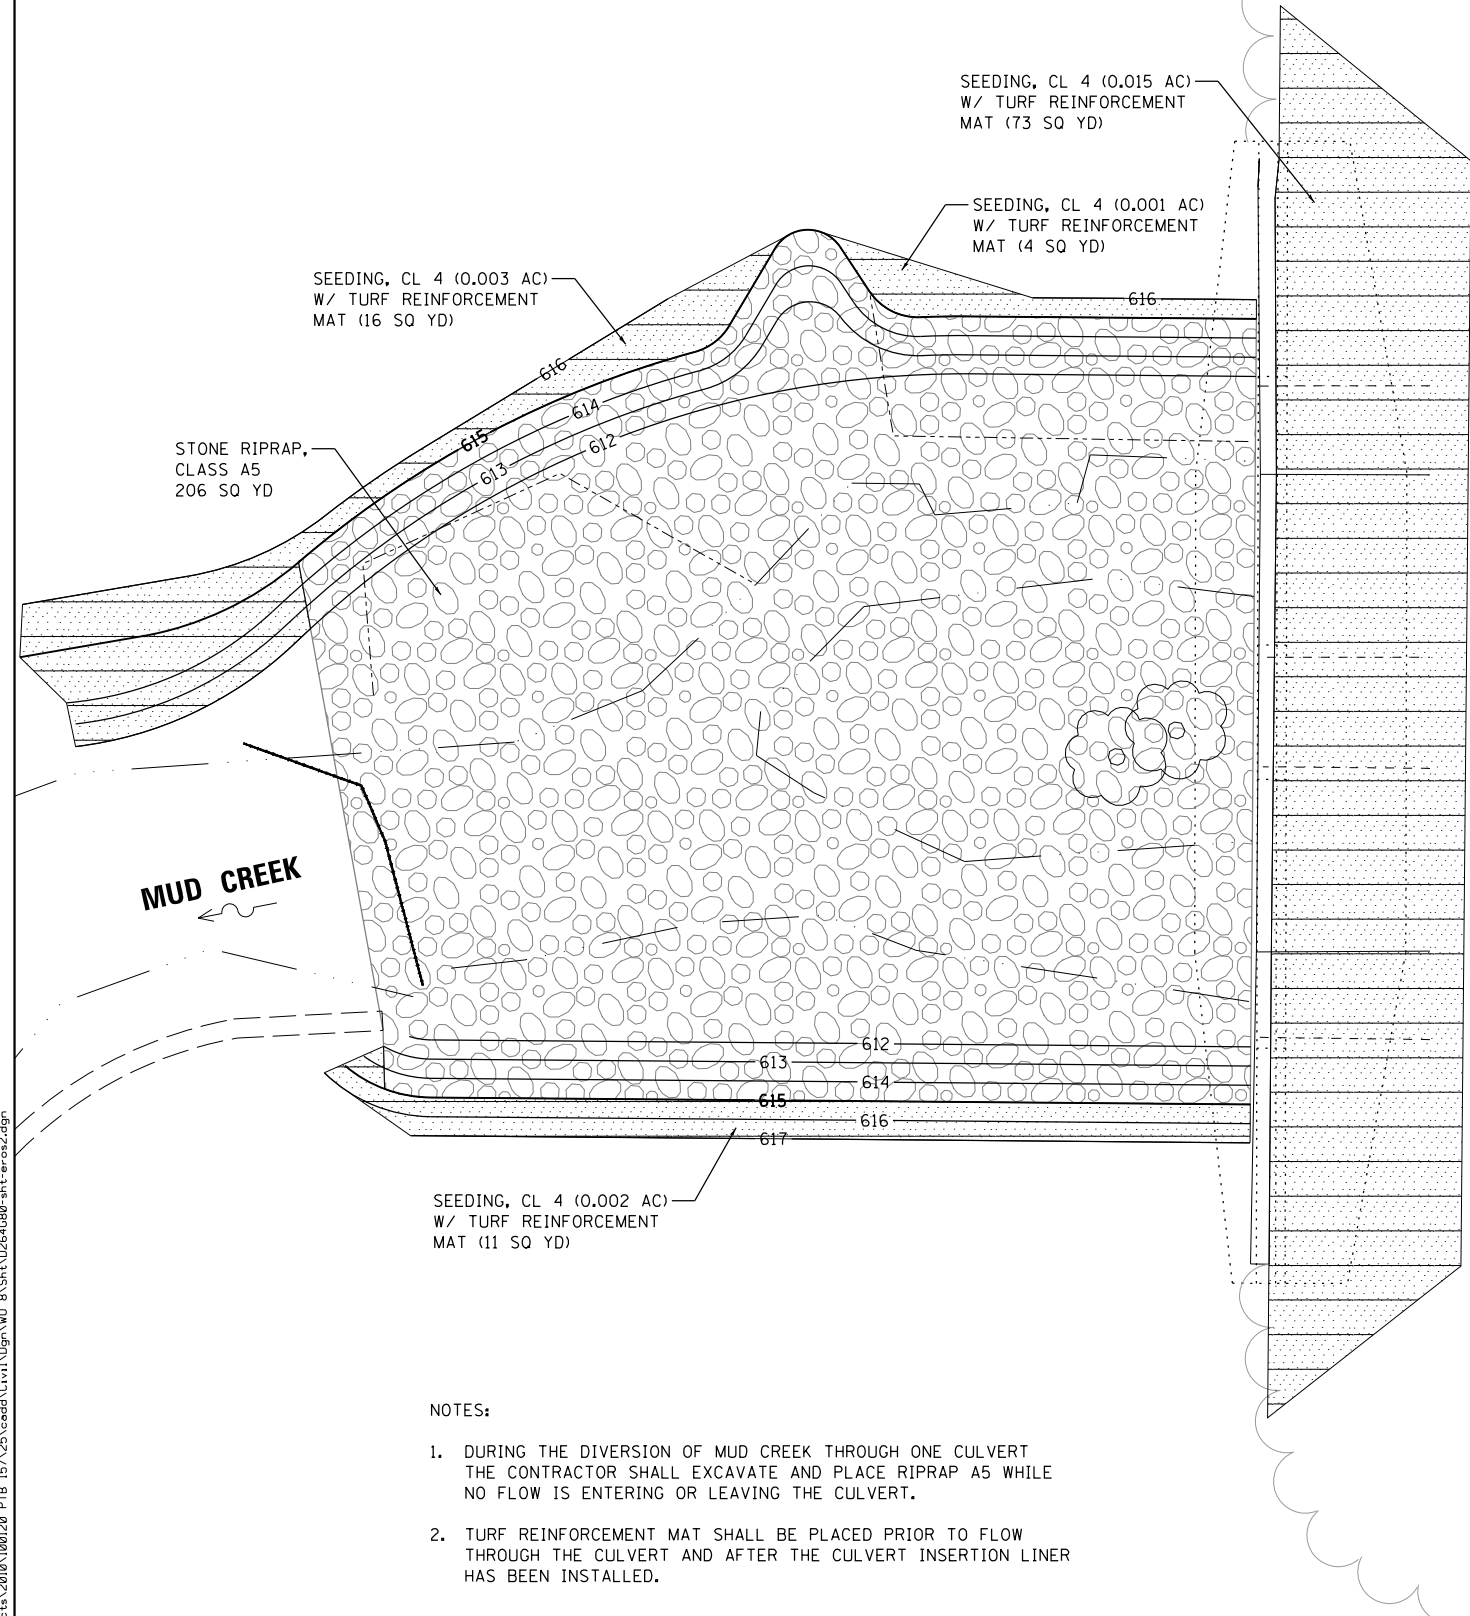

NOTES:

1. DURING THE DIVERSION OF MUD CREEK THROUGH ONE CULVERT THE CONTRACTOR SHALL EXCAVATE AND PLACE RIPRAP A5 WHILE NO FLOW IS ENTERING OR LEAVING THE CULVERT.
2. TURF REINFORCEMENT MAT SHALL BE PLACED PRIOR TO FLOW THROUGH THE CULVERT AND AFTER THE CULVERT INSERTION LINER HAS BEEN INSTALLED.

UPSTREAM INLET

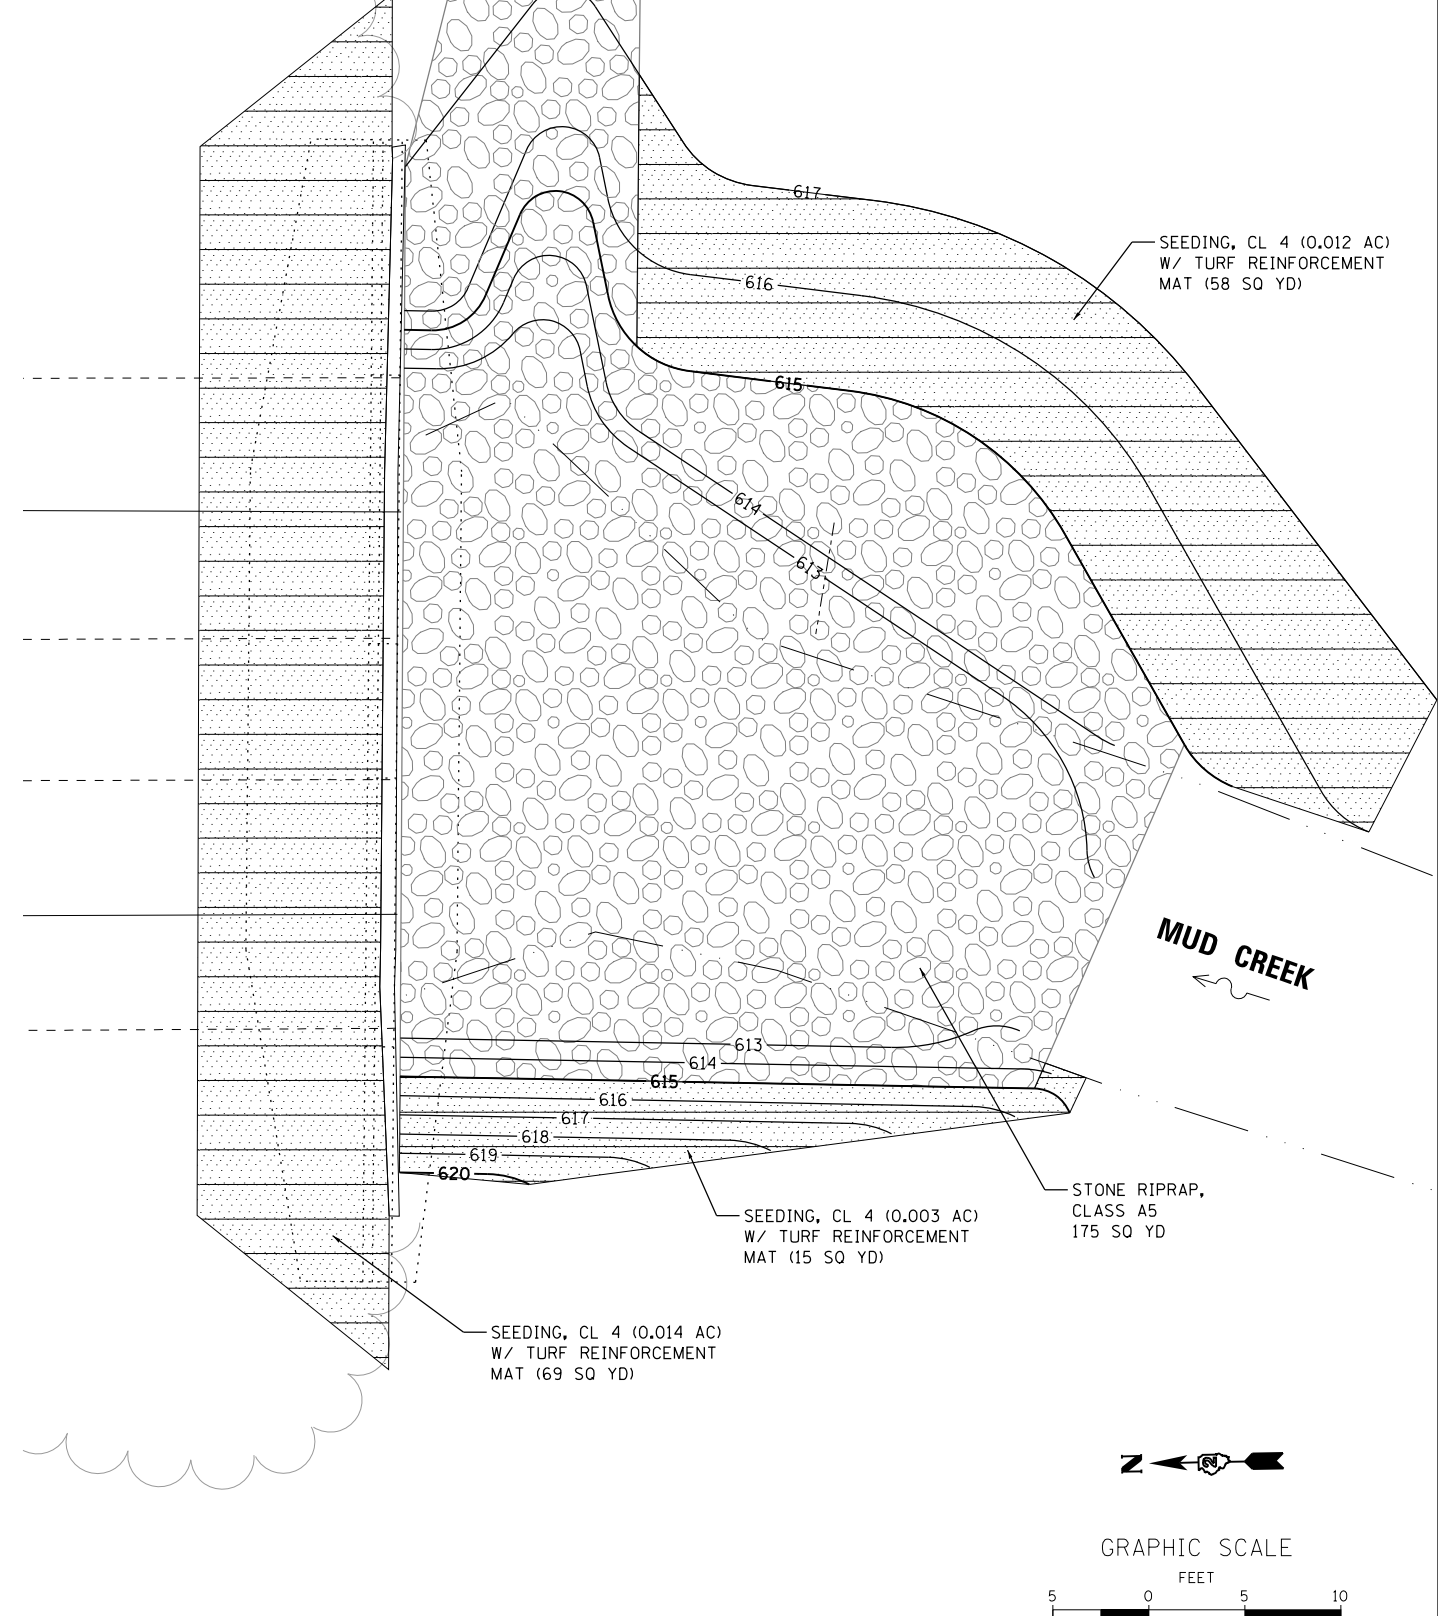

GRAPHIC SCALE



FILE NAME = W:\Projects\2010\100120 PTB 157\25\cadd\Civil\Dgn\W0 8\Shr\10264090-ah-ec-as2.dgn

WBK WILLS BURKE KELSEY ASSOCIATES LTD.
116 West Main Street, Suite 201
St. Charles, Illinois 60174

USER NAME = nparris	DESIGNED - RPD	REVISED -
PLOT SCALE = 1:100	DRAWN - NDP	REVISED -
PLOT DATE = 1/29/2013	CHECKED - RPD	REVISED -
	DATE -	REVISED -

**STATE OF ILLINOIS
DEPARTMENT OF TRANSPORTATION**

EROSION CONTROL & SEEDING PLAN	
SCALE: 1"=5'	SHEET NO. 2 OF 2 SHEETS STA. TO STA.

F.A.I. RTE. 74/280	SECTION (37-2-1)M	COUNTY HENRY	TOTAL SHEETS 27	SHEET NO. 9
CONTRACT NO. 64G80				
ILLINOIS FED. AID PROJECT				