


EROSION CONTROL, R.O.W., & SEEDING DETAILS

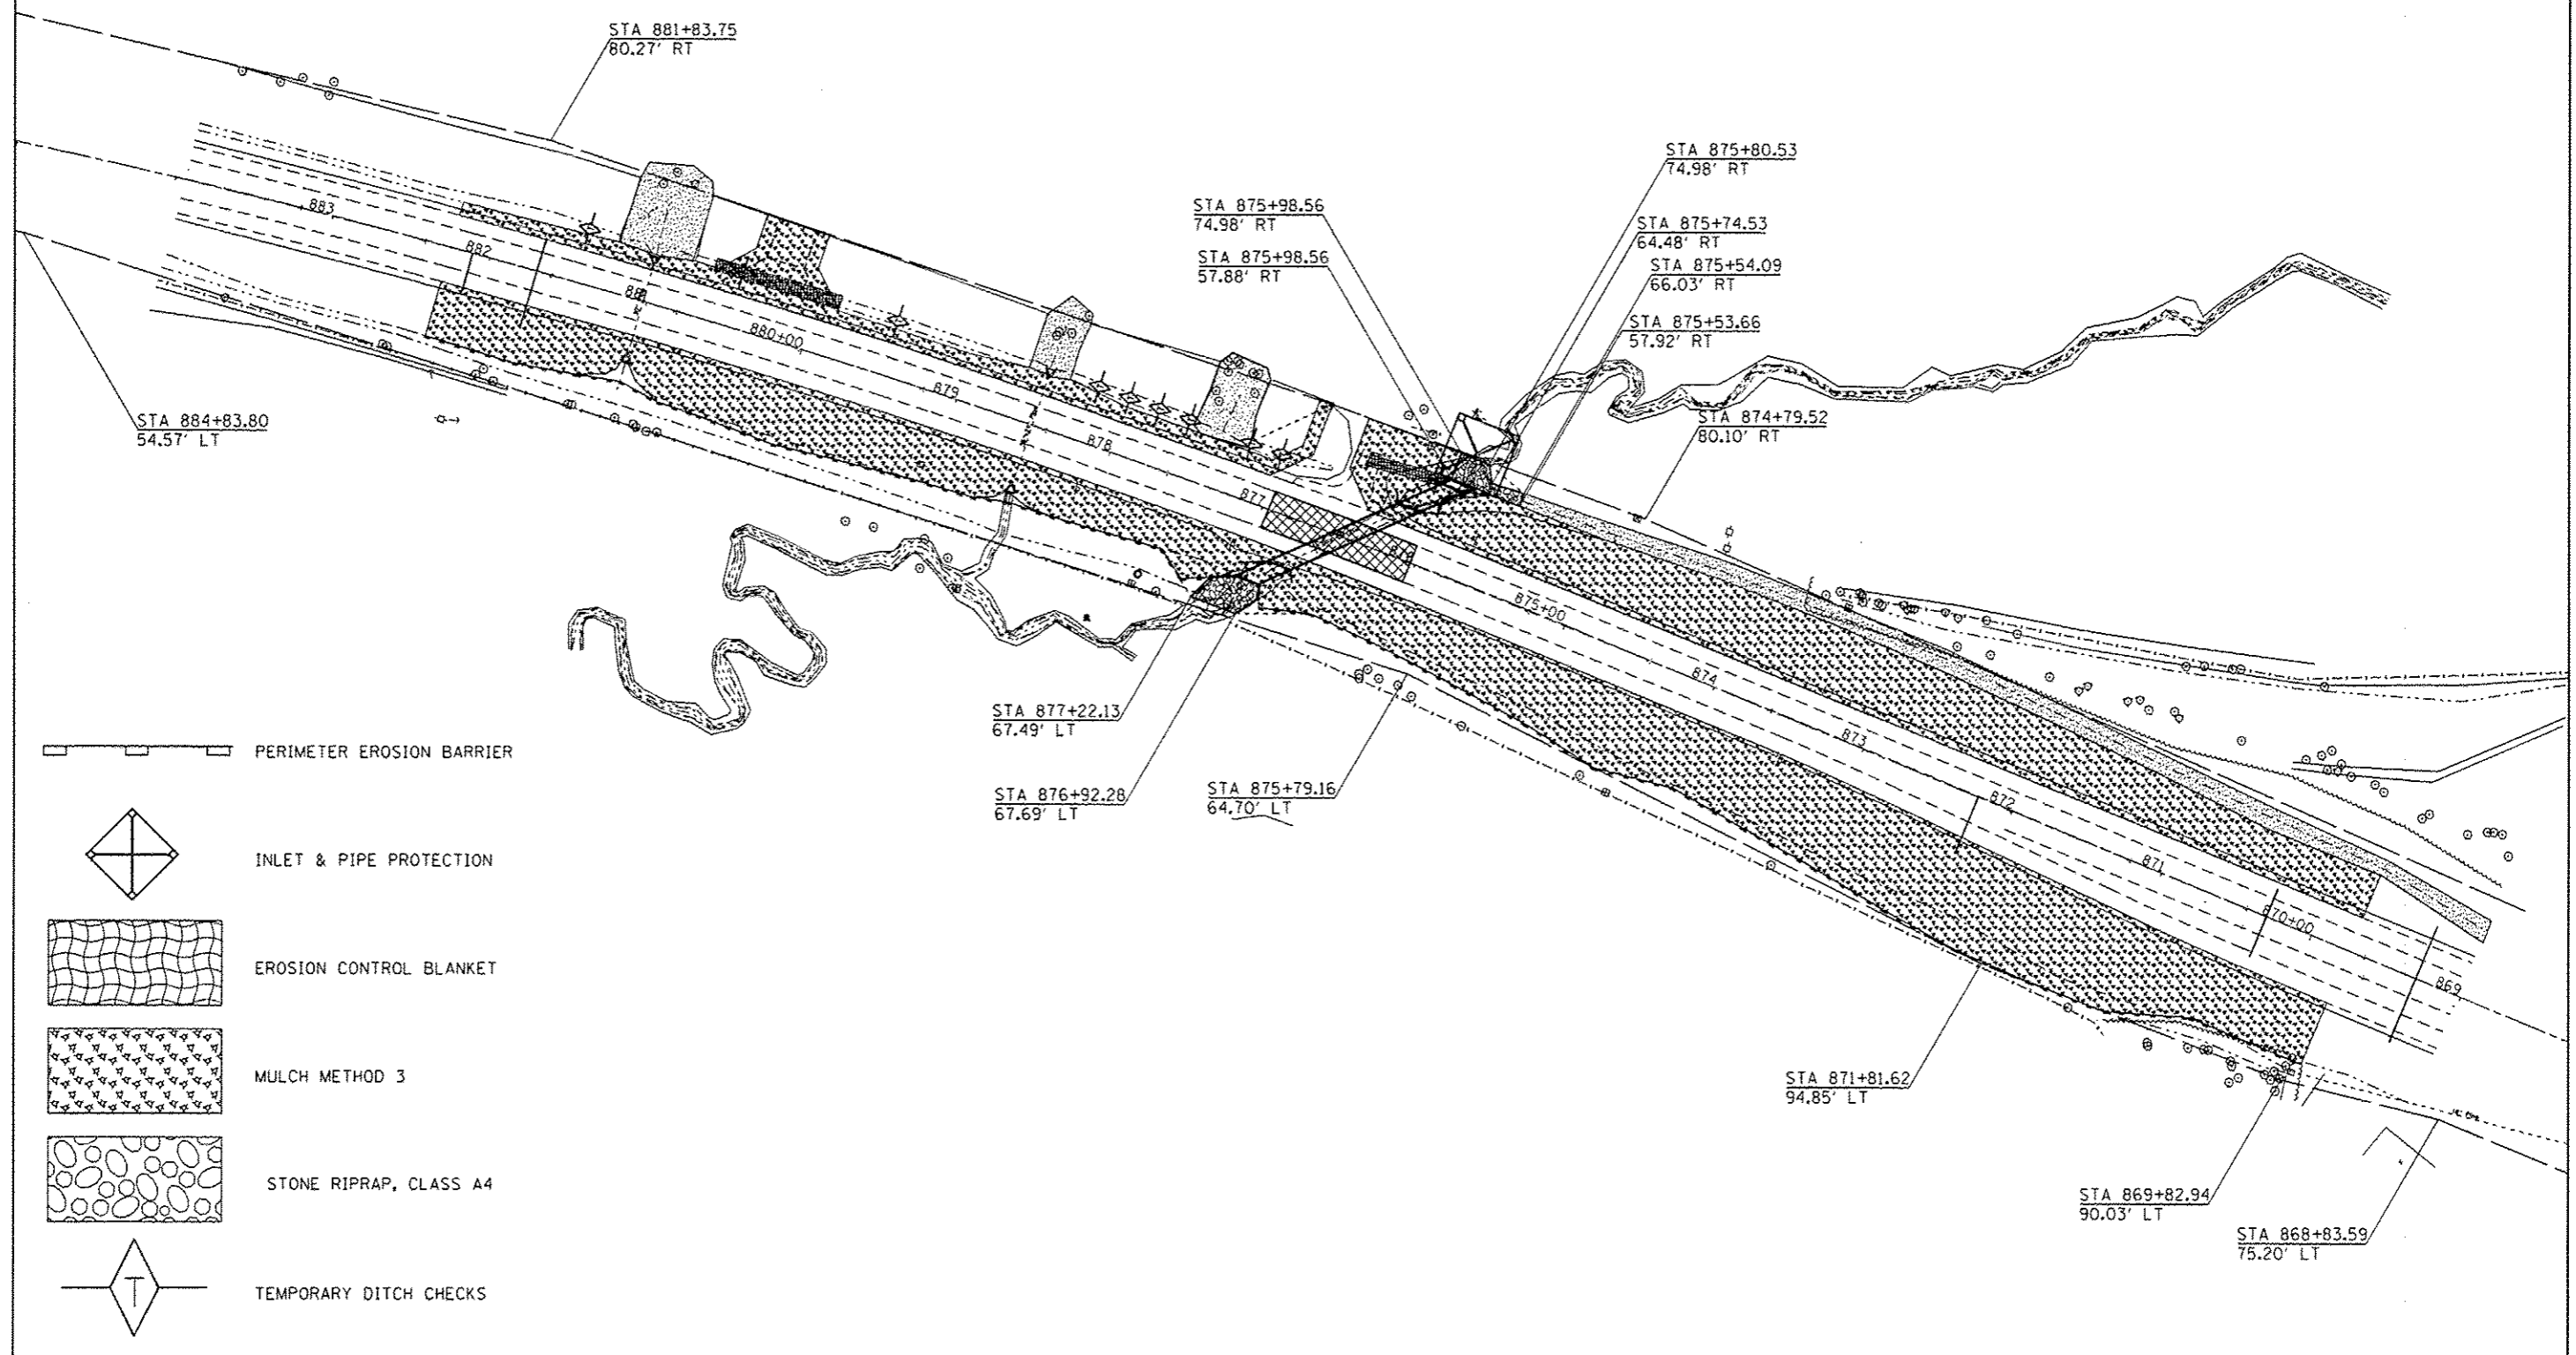

FILE NAME =	USER NAME = hardnetbr	DESIGNED -	REVISED -
c:\pwwork\pwwid\hardnetbr\d827791910	8871\ah\erod.dgn	DRAWN -	REVISED -
Default	PLOT SCALE = 100.0000' / 1" =	CHECKED -	REVISED -
	PLOT DATE = Mon Dec 18 15:46:58 2012	DATE -	REVISED -

**STATE OF ILLINOIS
DEPARTMENT OF TRANSPORTATION**

EROSION CONTROL & SEEDING DETAILS

SCALE: SHEET OF SHEETS STA. TO STA.

F.A.P. RTE.	SECTION	COUNTY	TOTAL SHEETS	SHEET NO.
301	29T-2	JO DAVIESS	52	20
CONTRACT NO. 64H17				
[ILLINOIS] FED. AID PROJECT				