


| | |
|--------------|--|
| DATE | |
| BY | |
| FINAL SURVEY | |
| PROFIT | |
| NOTE BOOK | |
| NO. | |

| | |
|--------------|--|
| DATE | |
| BY | |
| FINAL SURVEY | |
| PROFIT | |
| NOTE BOOK | |
| NO. | |

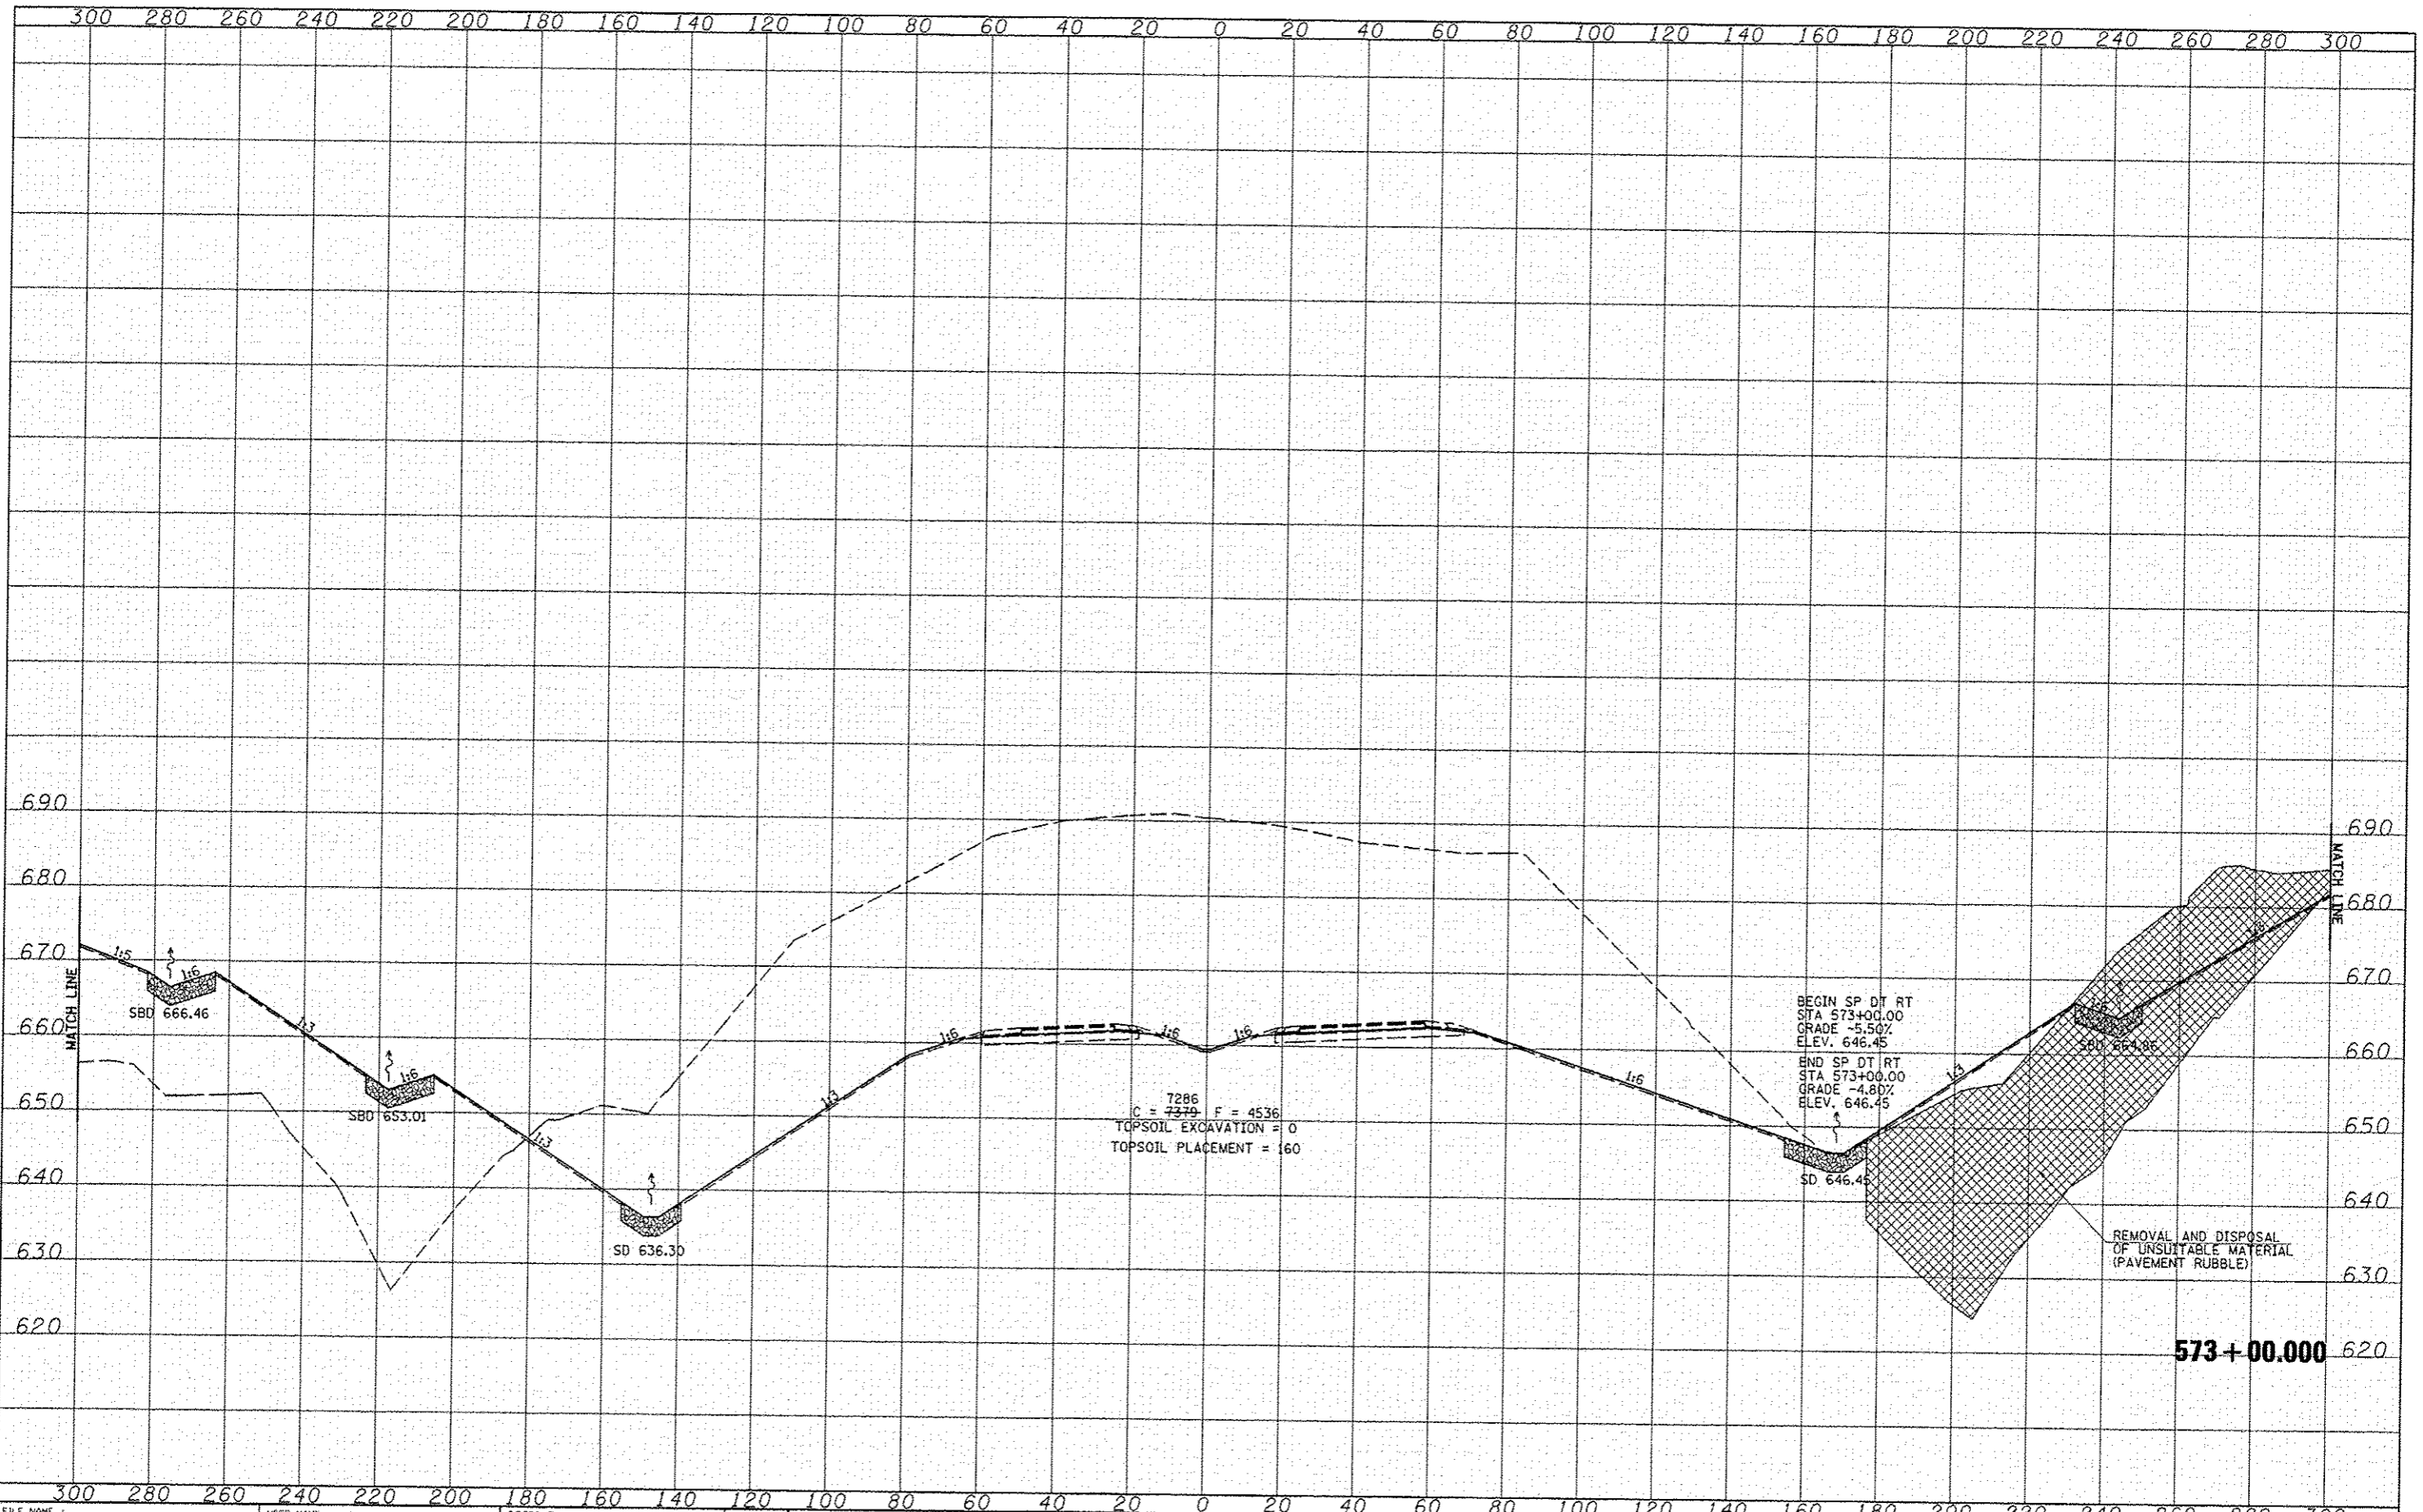

BEGIN SP DT RT
 STA 573+00.00
 GRADE -5.50%
 ELEV. 646.45

END SP DT RT
 STA 573+00.00
 GRADE -4.80%
 ELEV. 646.45

7286
 C = 7379 F = 4536
 TOPSOIL EXCAVATION = 0
 TOPSOIL PLACEMENT = 160

REMOVAL AND DISPOSAL
 OF UNSUITABLE MATERIAL
 (PAVEMENT RUBBLE)

573+00.00

| | | | | | | | | | | | | |
|---|------------------|----------------|---------------------|---|--|----------------------------|--|------------------------------------|------------------|---------------------------|------------------|---------------|
| FILE NAME: \\Transportation\2891\Grading Plans\CADD Sheet | USER NAME: jdaen | DESIGNED: JRB | REVISED: 02/21/2013 | STATE OF ILLINOIS DEPARTMENT OF TRANSPORTATION | | FAP ROUTE 407 (IL RTE 336) | | F.A.P. RTE. 407 | SECTION (55-31A) | COUNTY MCDONOUGH | TOTAL SHEETS 671 | SHEET NO. 348 |
| | | DRAWN: TJD | REVISED: | | | CROSS SECTIONS | | | | | | |
| | | CHECKED: AWM | REVISED: | SCALE: 1"=100' | | SHEET NO. 18 OF 176 SHEETS | | STA. 573+00.000 TO STA. 573+00.000 | | ILLINOIS FED. AID PROJECT | | |
| | | DATE: 12-12-12 | REVISED: | | | | | | | | | |