


BY	DATE
SURVEYED	
PLOTTED	
TEMPLATE	
NOTE BOOK	
AREAS CHECKED	

BY	DATE
SURVEYED	
PLOTTED	
TEMPLATE	
NOTE BOOK	
AREAS CHECKED	

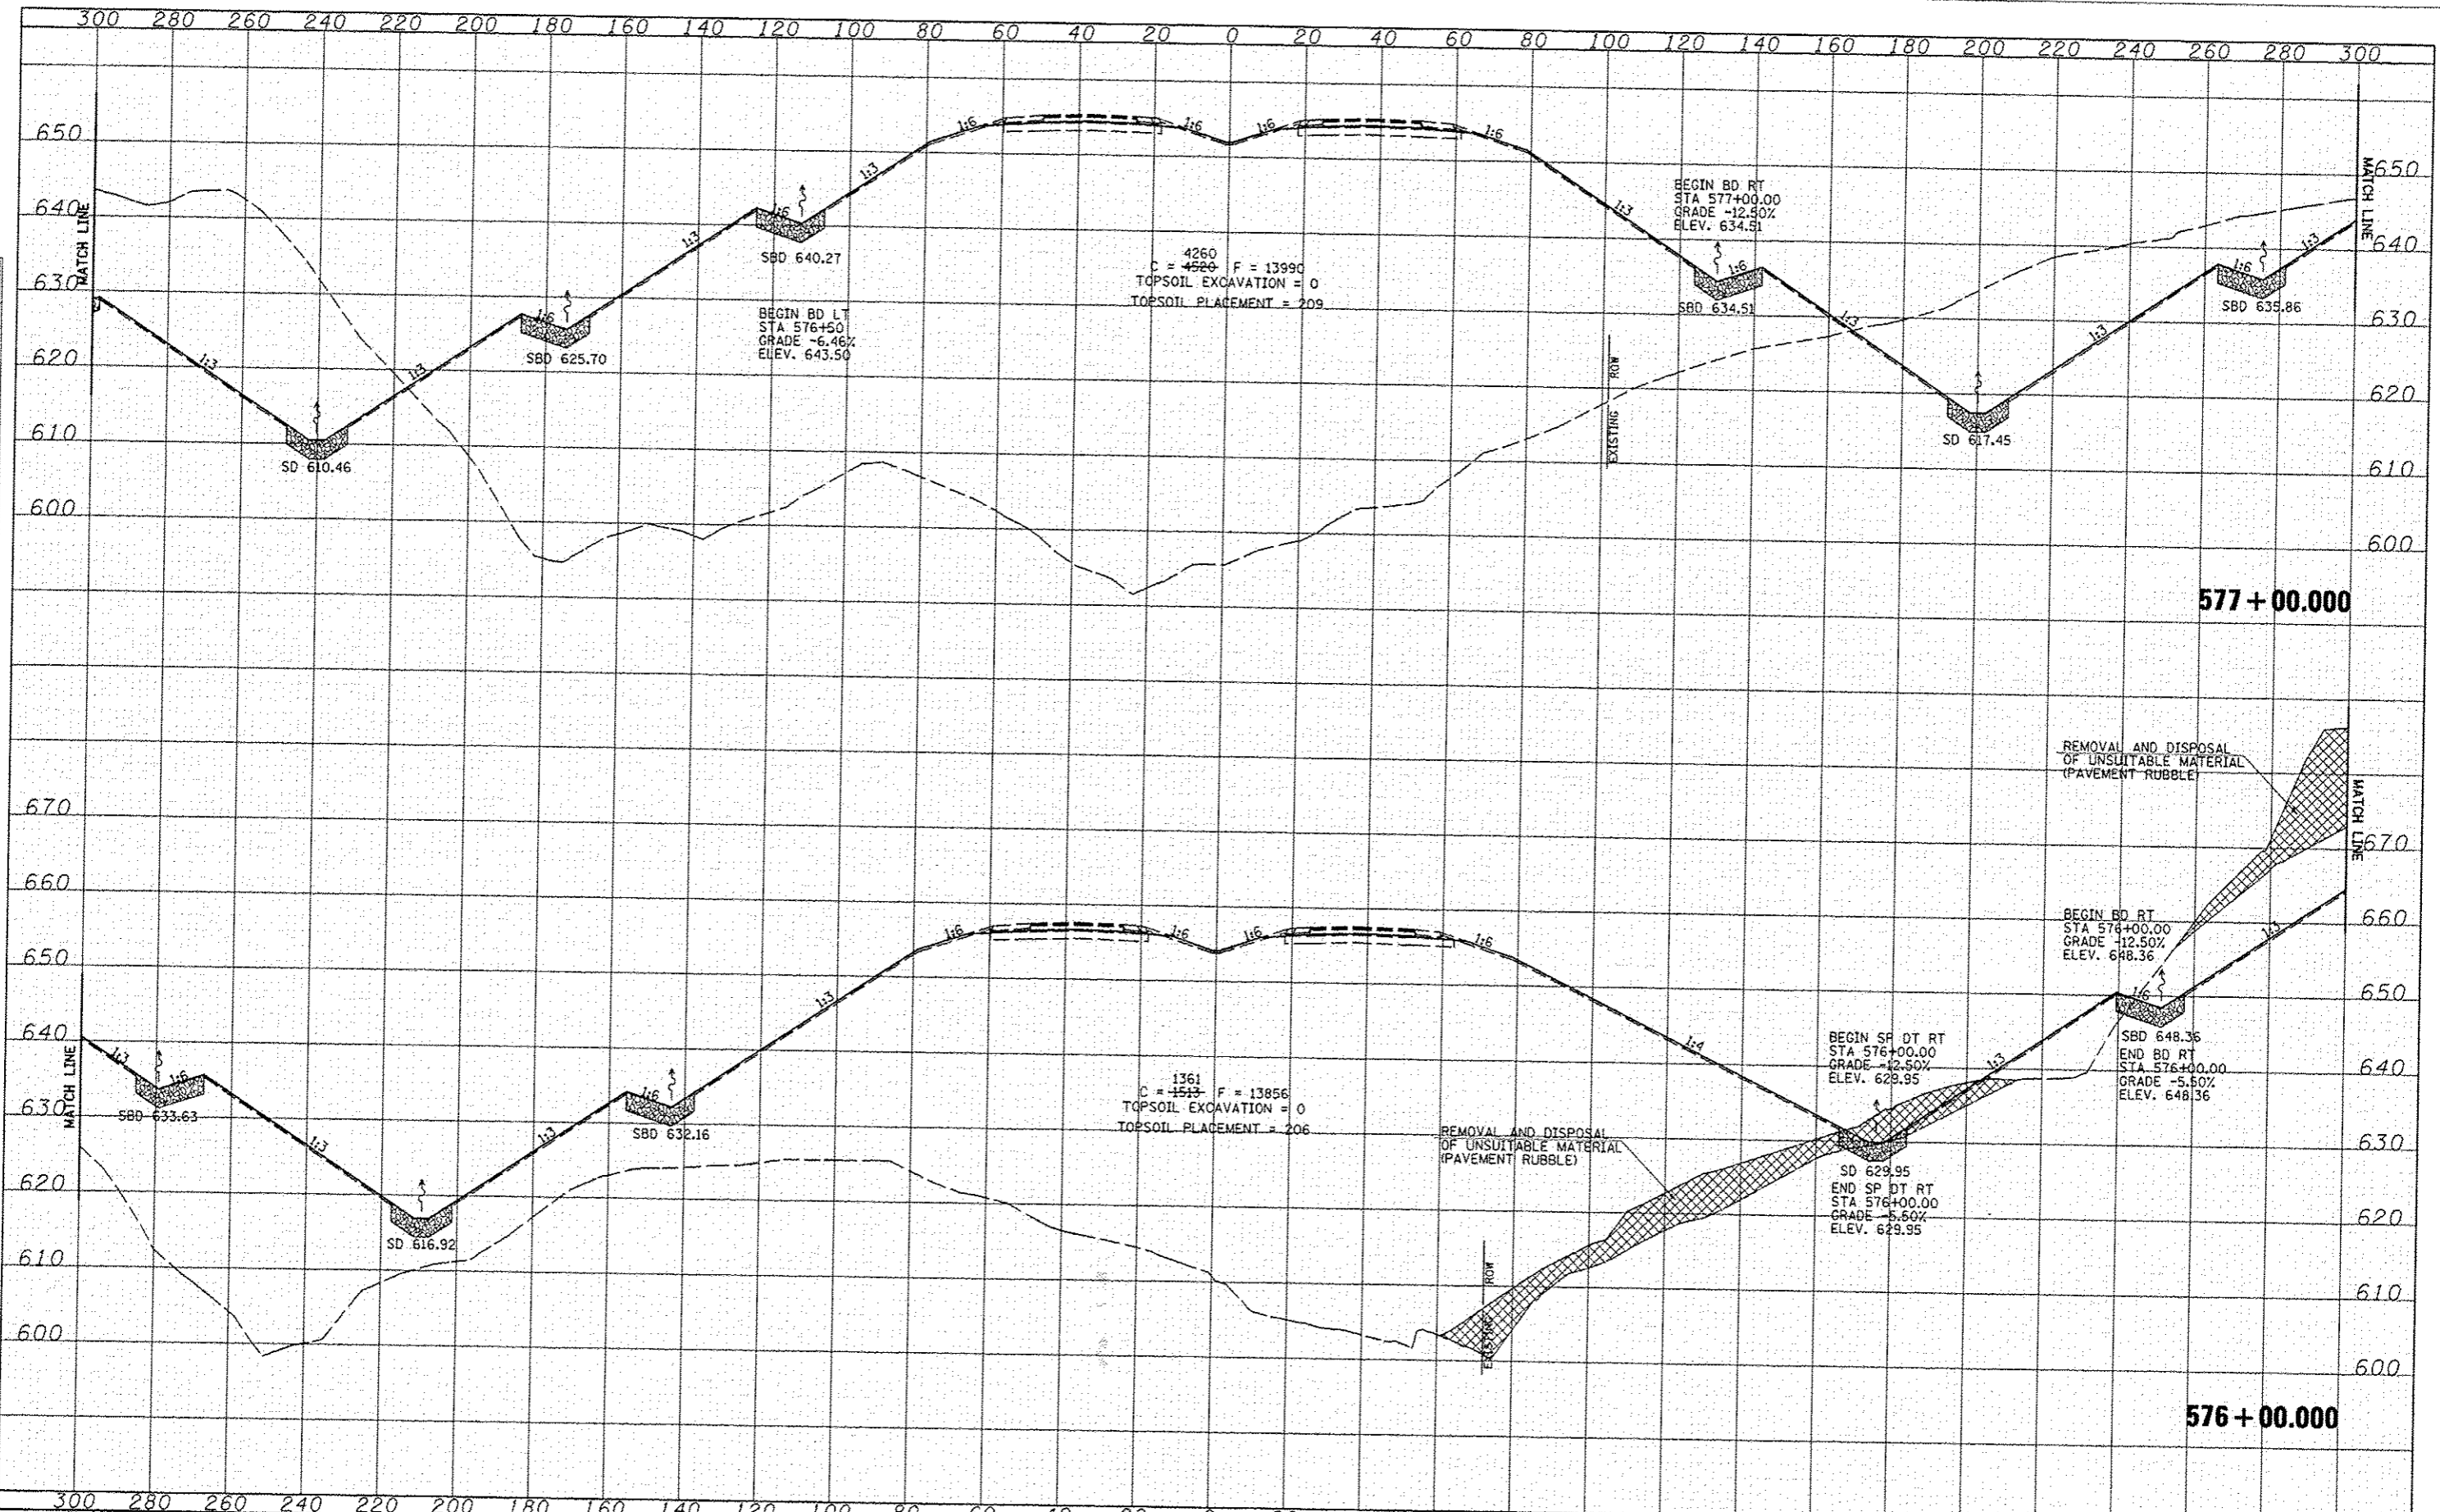

FILE NAME	USER NAME	DESIGNED	REVISED	STATE OF ILLINOIS DEPARTMENT OF TRANSPORTATION		F.A.P. RTE.	SECTION	COUNTY	TOTAL SHEETS	SHEET NO.
V:\Transportation\2011\Grading Plans\CADD Shee	jdwan	JRB	02/21/2013			407	155-31A	MCDONOUGH	671	356
		DRAWN				SCALE: 1"=20' H 1"=100' V		SHEET NO. 26 OF 176 SHEETS		CONTRACT NO. 68A42
		CHECKED				STA. 576+00.000 TO STA. 577+00.000		ILLINOIS FED. AID PROJECT		
		DATE								