


DATE	
BY	
REVISIONS	
NO.	
DESCRIPTION	
DATE	
BY	
REVISIONS	
NO.	
DESCRIPTION	
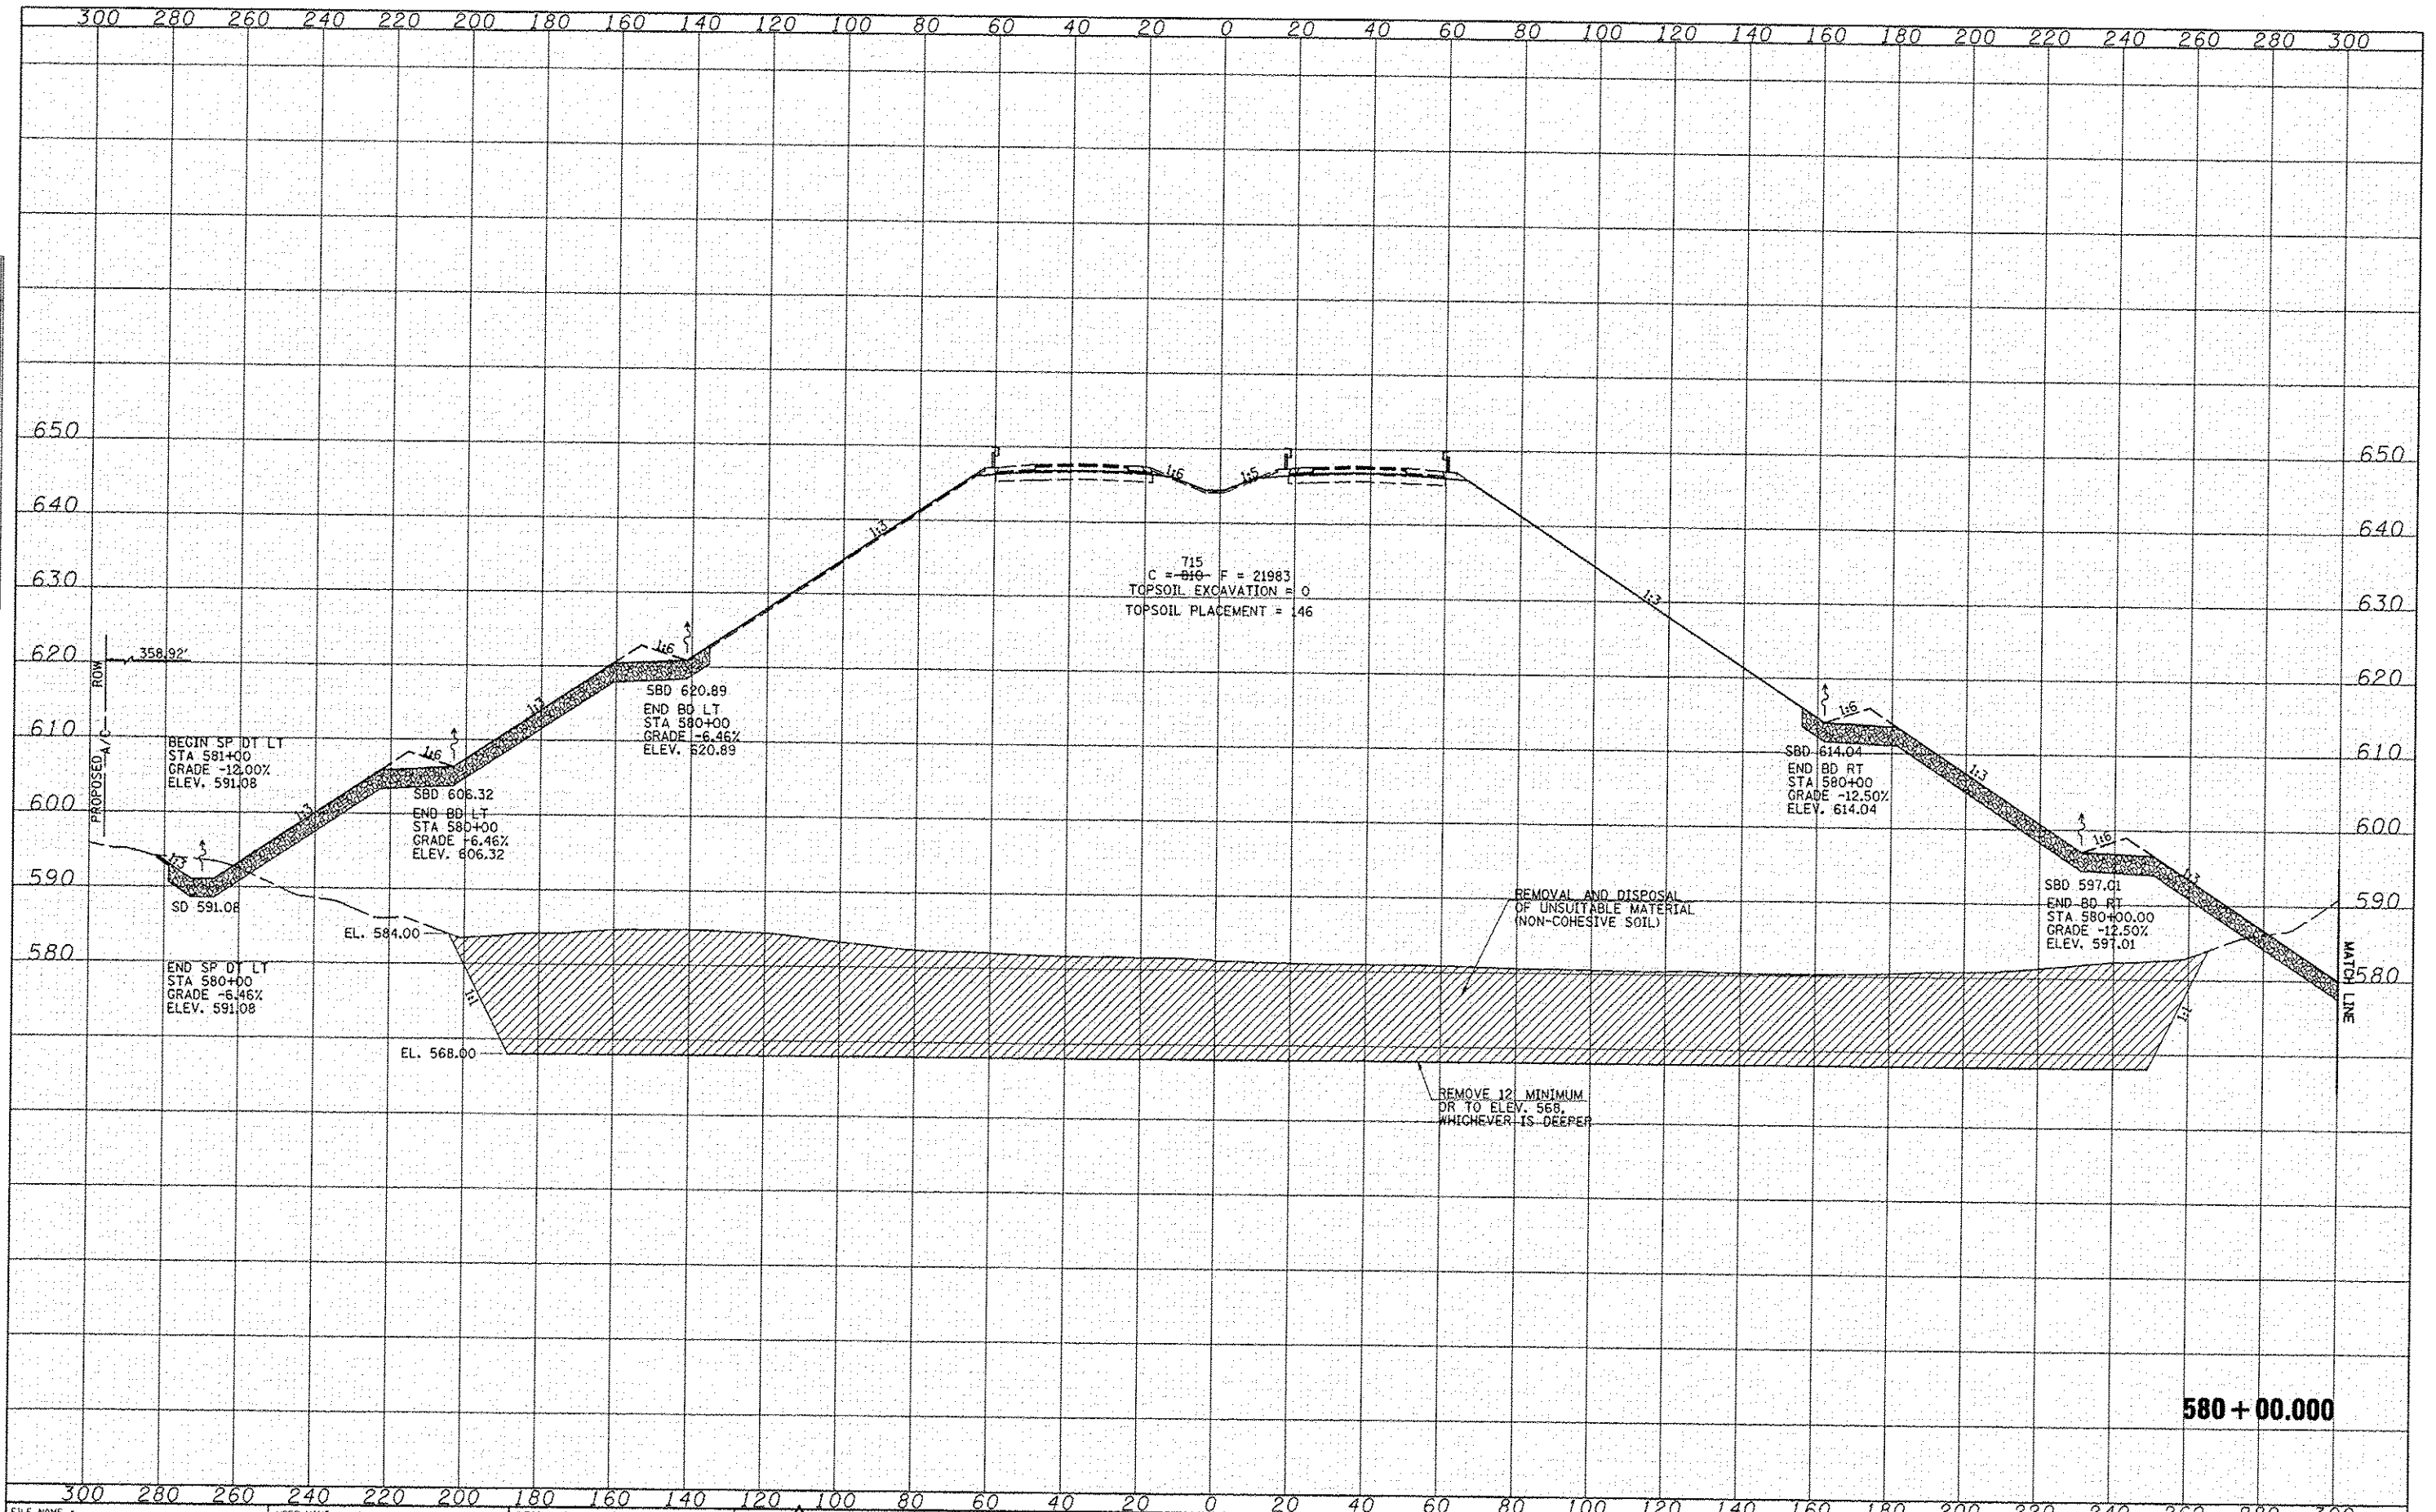

580 + 00.000

FILE NAME	USER NAME	DESIGNED	REVISED	STATE OF ILLINOIS DEPARTMENT OF TRANSPORTATION		F.A.P. RTE.	SECTION	COUNTY	TOTAL SHEETS	SHEET NO.
\\transportation\2891\Grading Plans\CADD Sheet	jdawn	JRB	02/21/2013			407	(55-3)A	MCDONOUGH	671	366
PLOT SCALE	CHECKED	DATE	REVISIONS			SCALE	SHEET NO. 36 OF 176 SHEETS		STA. 580+00.000 TO STA. 580+00.000	
48.00' / IN.	AWM	12-12-12				1"=20' H 1"=100' V	CONTRACT NO. 68A42		ILLINOIS FED. AID PROJECT	