


DATE	
BY	
ORIGINAL SURVEY	
DESIGNED	
DRAWN	
CHECKED	
DATE	
FILE NAME	
USER NAME	
DESIGNED	
DRAWN	
CHECKED	
DATE	

DATE	
BY	
ORIGINAL SURVEY	
DESIGNED	
DRAWN	
CHECKED	
DATE	
FILE NAME	
USER NAME	
DESIGNED	
DRAWN	
CHECKED	
DATE	

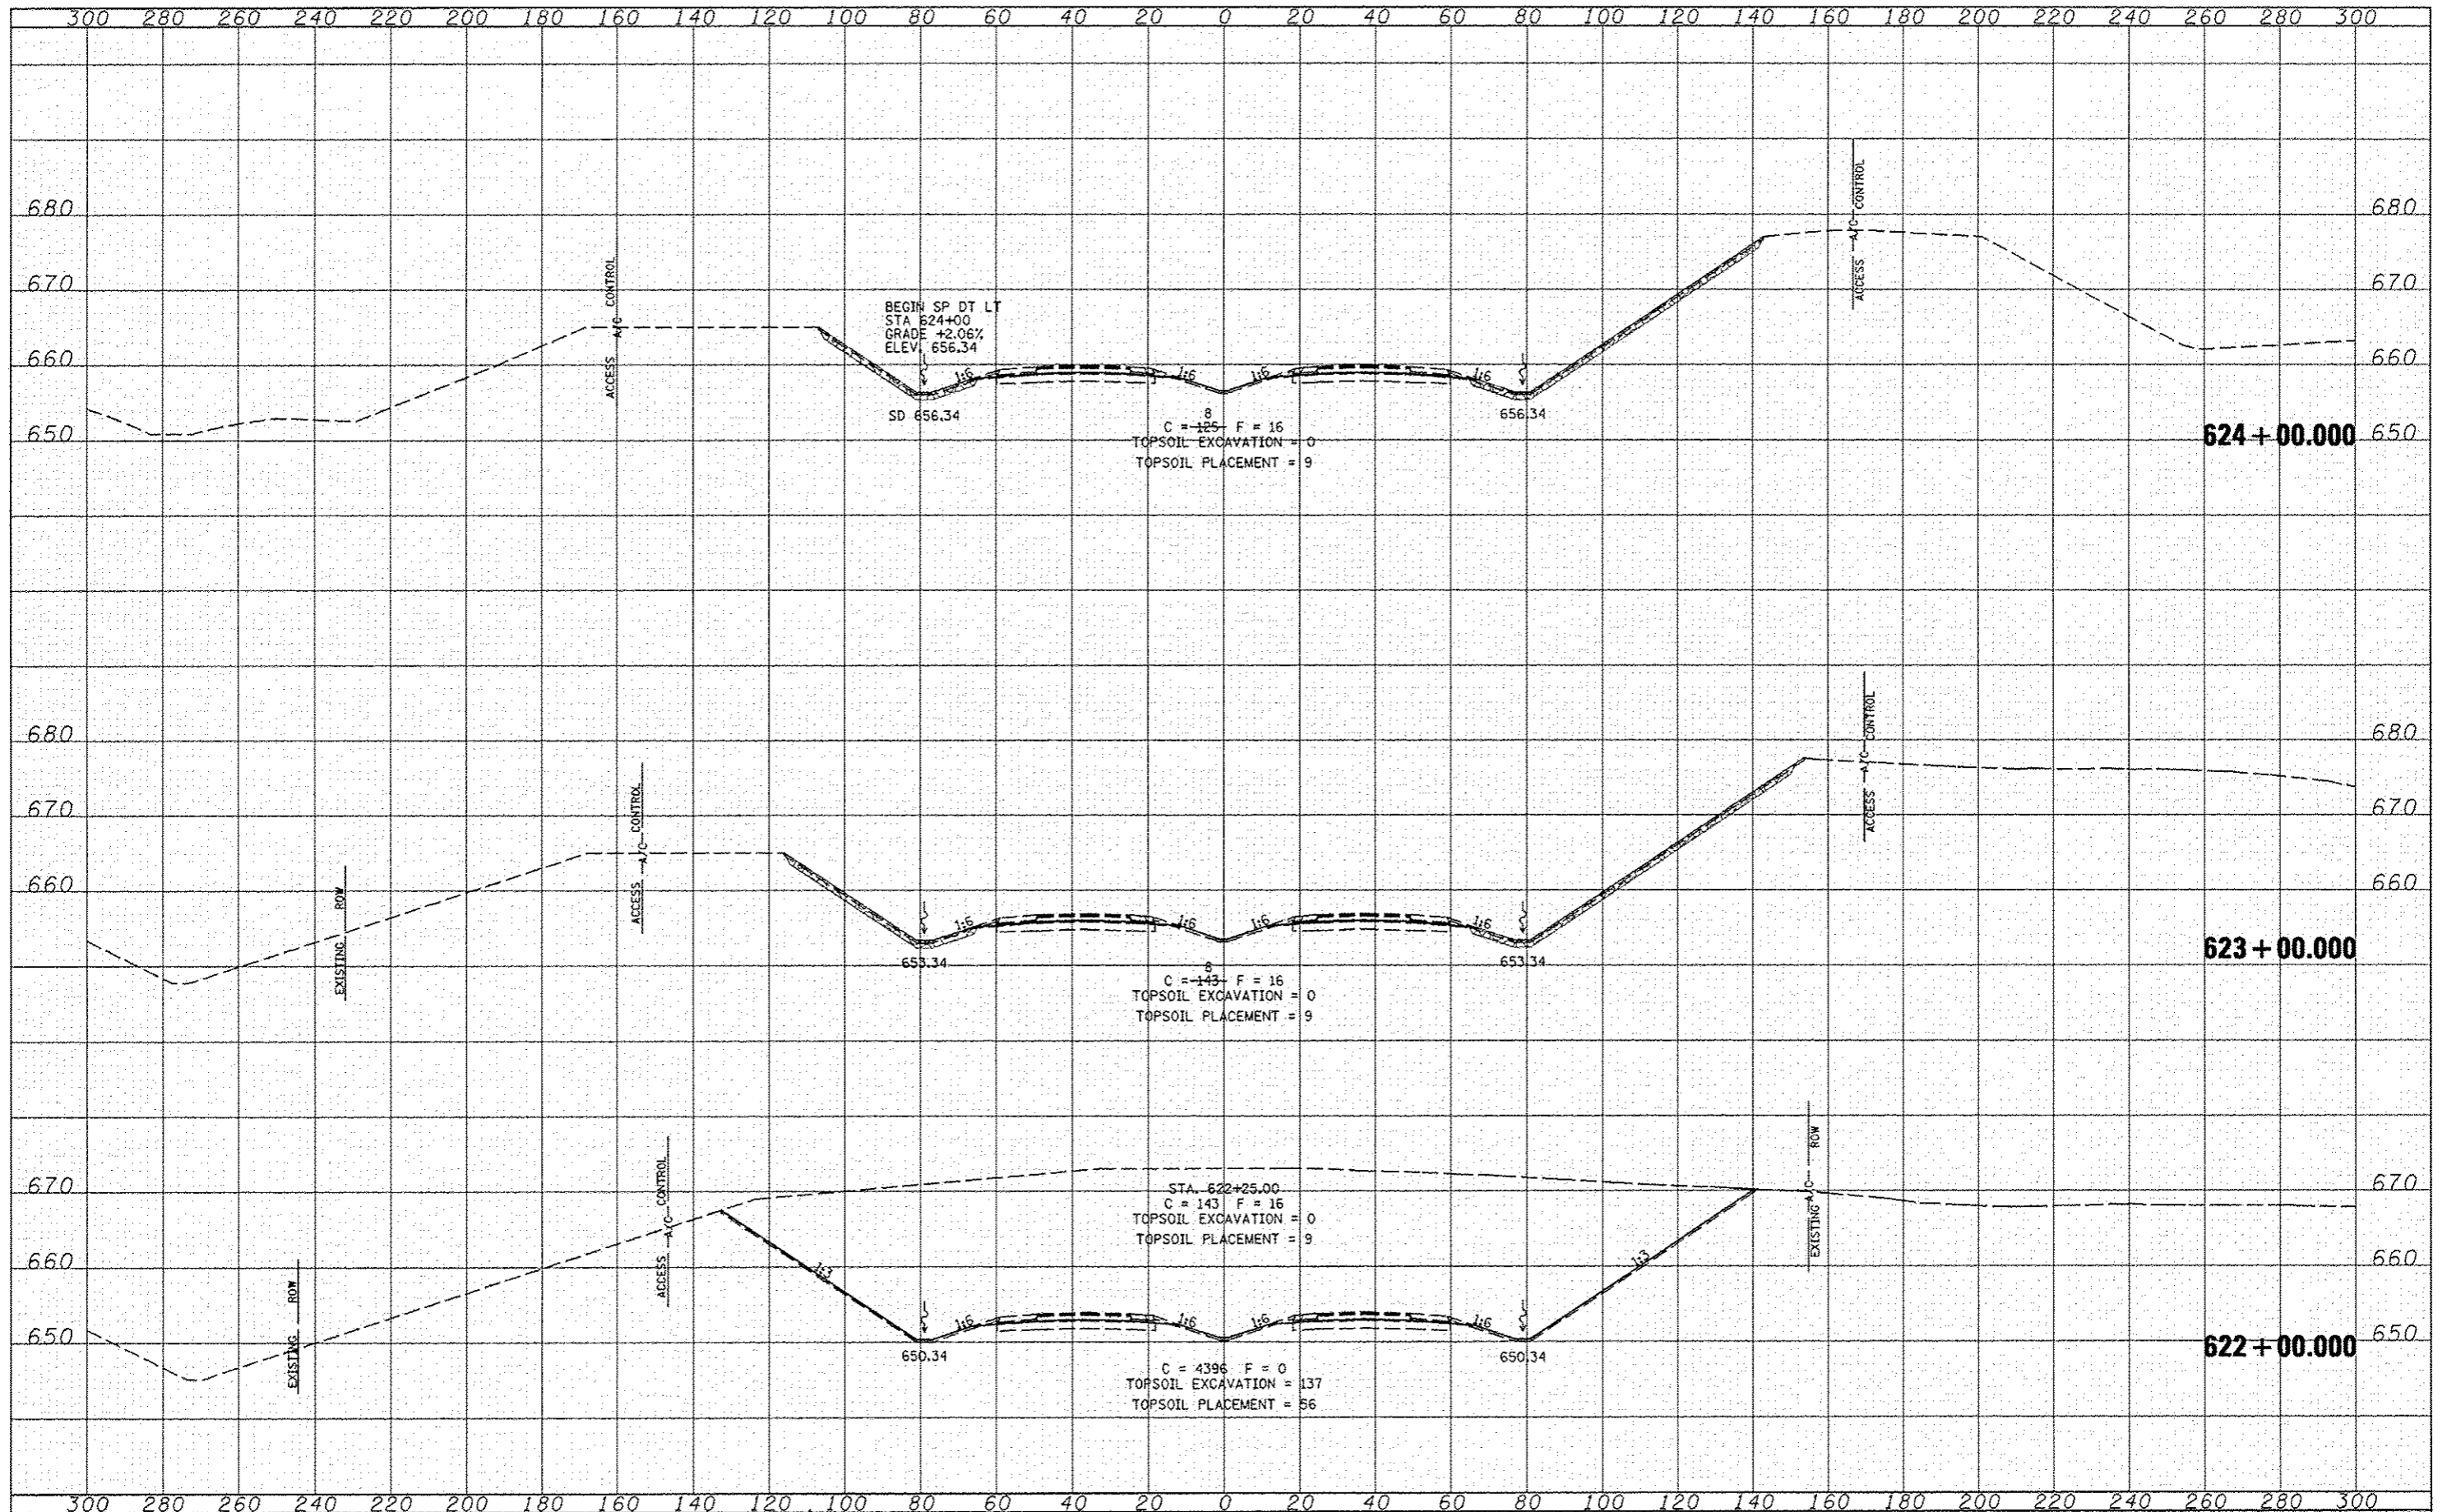

FILE NAME	USER NAME : jdan	DESIGNED - JRB	REVISED 02/21/2013	STATE OF ILLINOIS DEPARTMENT OF TRANSPORTATION	FAP ROUTE 407 (IL RTE 336) CROSS SECTIONS	F.A.P. RTE.	SECTION	COUNTY	TOTAL SHEETS	SHEET NO.	
W:\transportation\2891\Grading Plans\CADD Sheets\ND468842-aht-wah-t.dgn	DRAWN - TJD	CHECKED - AWM	DATE - 12-12-12			407	(55-31A)	MCDONOUGH	671	386	
PLOT SCALE - 48.00' / IN.						CONTRACT NO. 68A42		ILLINOIS FED. AID PROJECT			
PLOT DATE - 2/21/2013						SCALE: 1" = 10'		SHEET NO. 56 OF 176 SHEETS		STA. 622+00.000 TO STA. 624+00.000	