


DATE	
BY	
ORIGINAL SURVEY	
DATE	
NOTE BOOK	
AREAS	
AREAS CHECKED	

DATE	
BY	
ORIGINAL SURVEY	
DATE	
NOTE BOOK	
AREAS	
AREAS CHECKED	

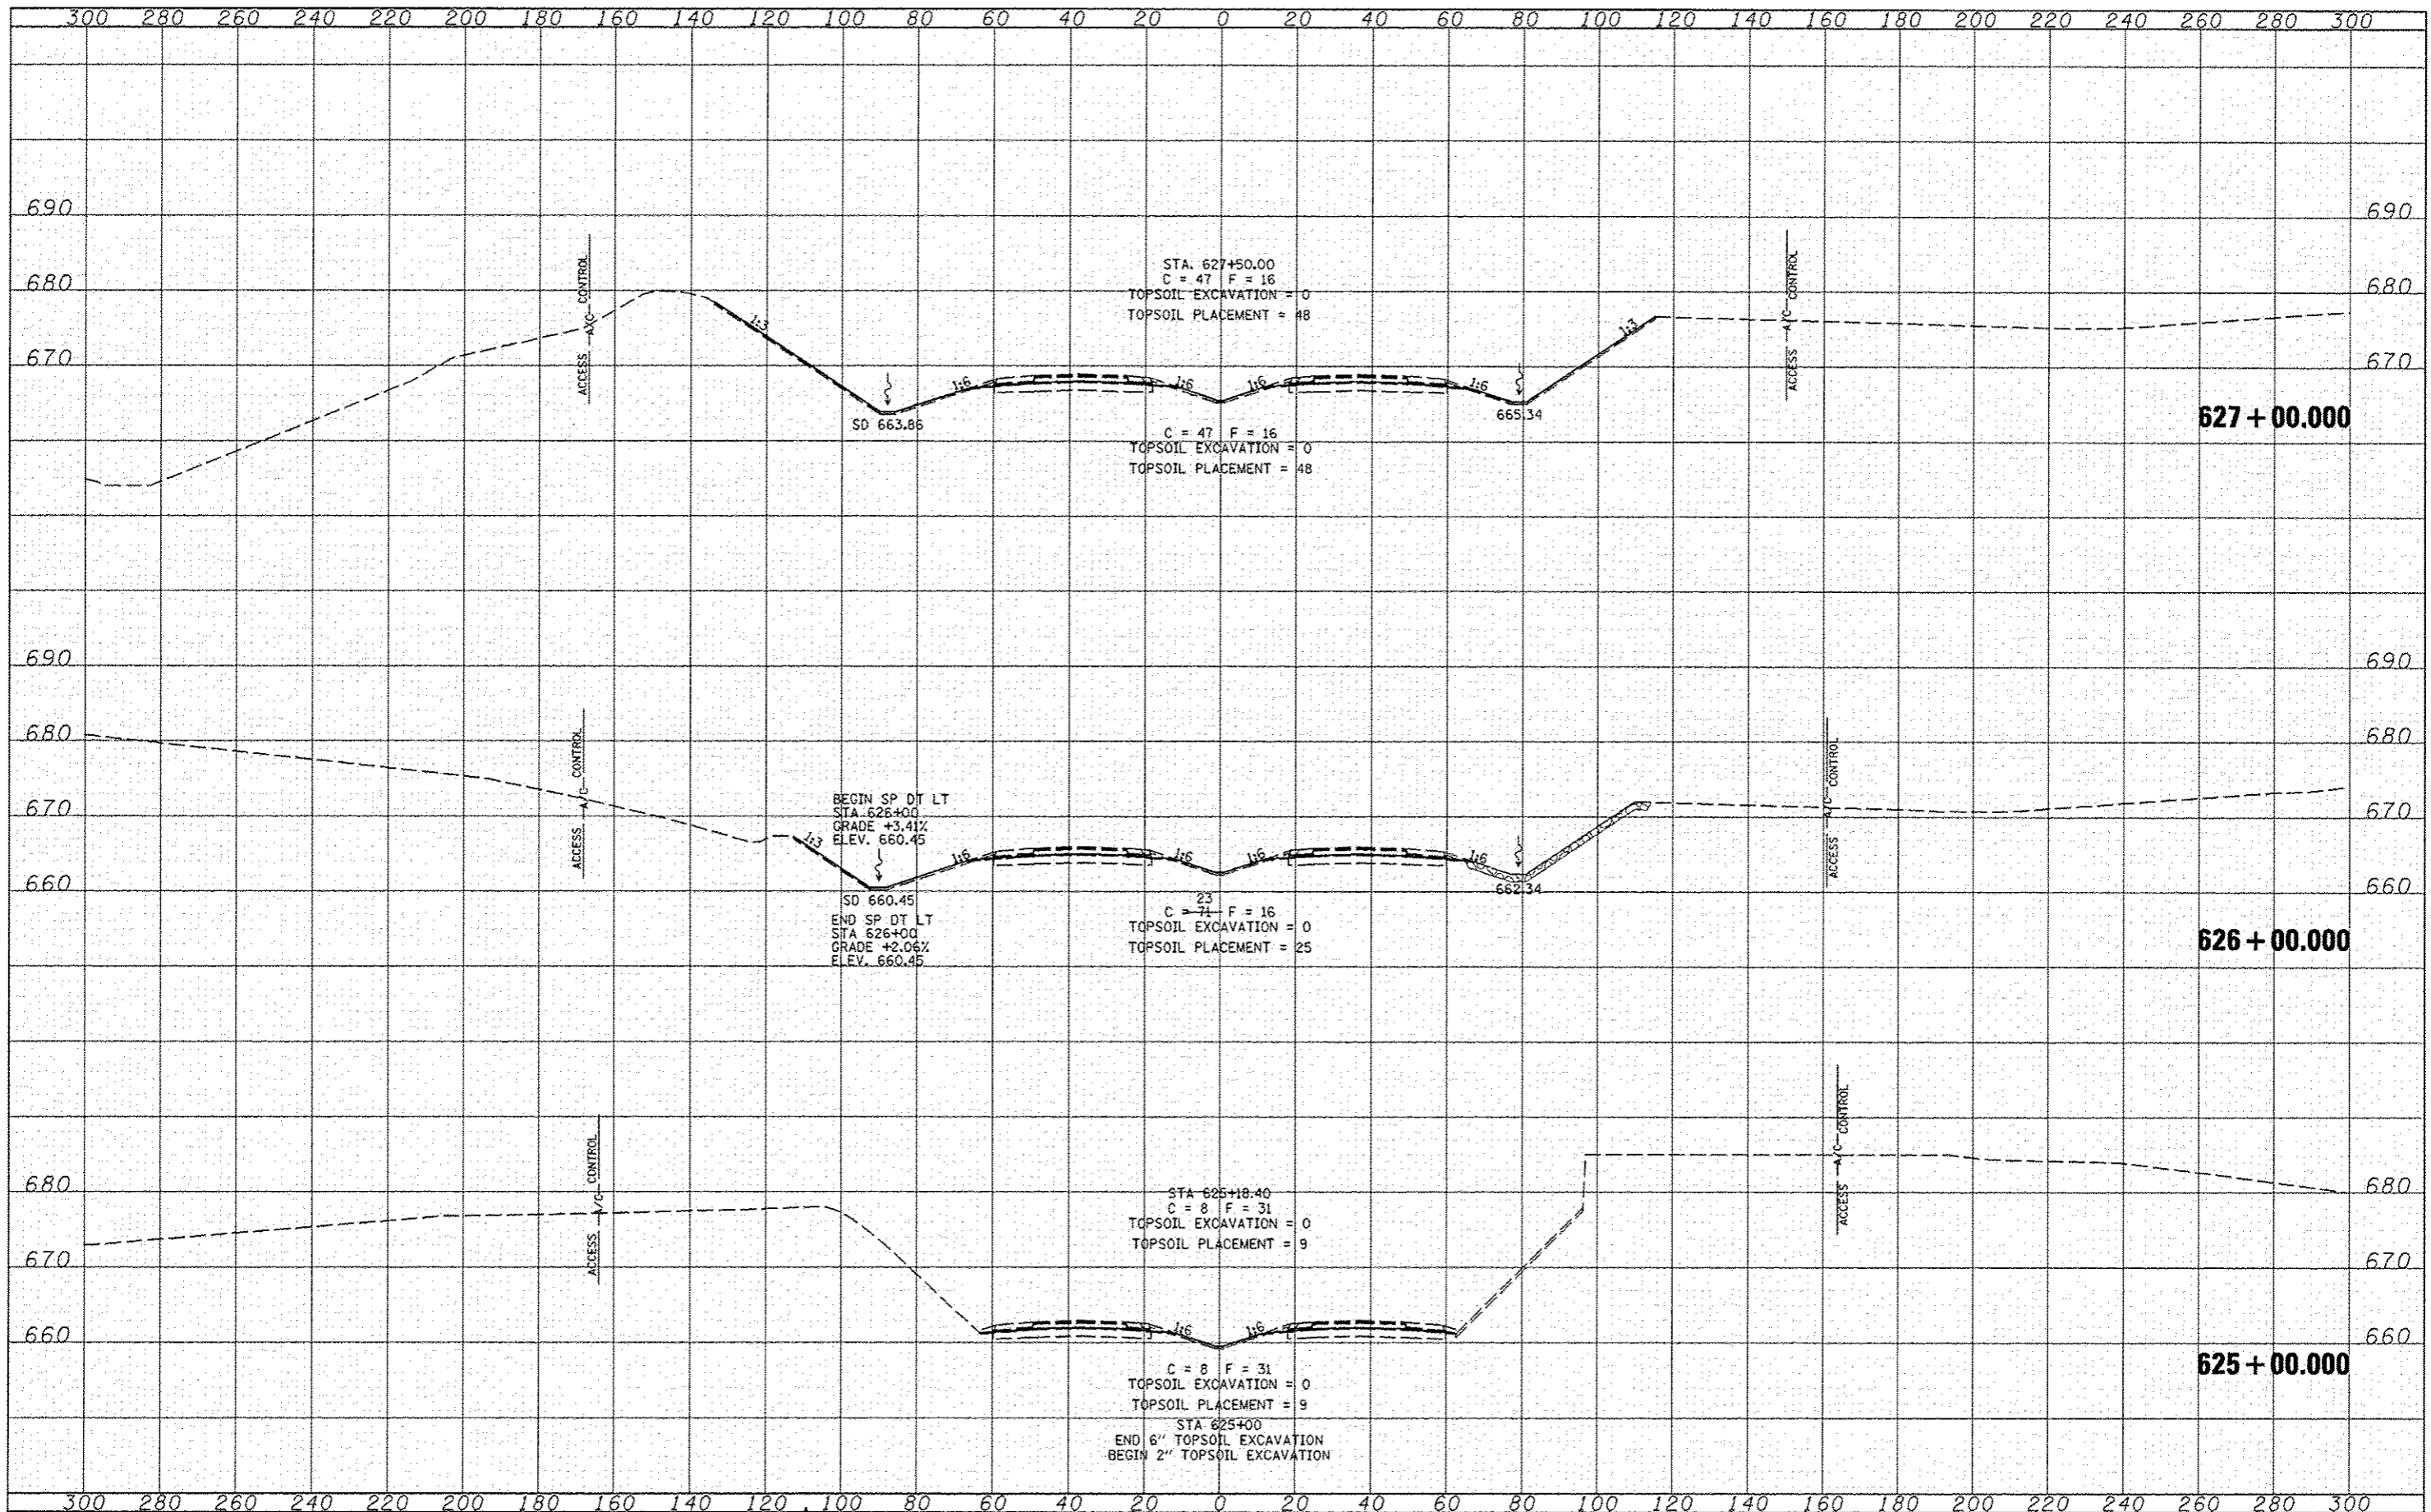

FILE NAME =	USER NAME = jdan	DESIGNED - JRB	REVISED 02/21/2013	<b>STATE OF ILLINOIS DEPARTMENT OF TRANSPORTATION</b>	<b>FAP ROUTE 407 (IL RTE 336) CROSS SECTIONS</b>	F.A.P. RTE. 407	SECTION (SS-31A)	COUNTY MCDONOUGH	TOTAL SHEETS 671	SHEET NO. 387		
W:\Transportation\2891\Grading Plans\CADD Sheets\046042-ph1-ss31a.dgn	PLAT SCALE = 48.00' / 1" =	CHECKED - ANM	REVISED -			SCALE: 1" = 48.00'	SHEET NO. 57 OF 176 SHEETS	STA. 625+00.000 TO STA. 627+00.000	CONTRACT NO. 68A42			
PLAT DATE = 2/21/2013	DATE = 12-12-12	REVISED -	REVISED -			ILLINOIS FED. AID PROJECT						