
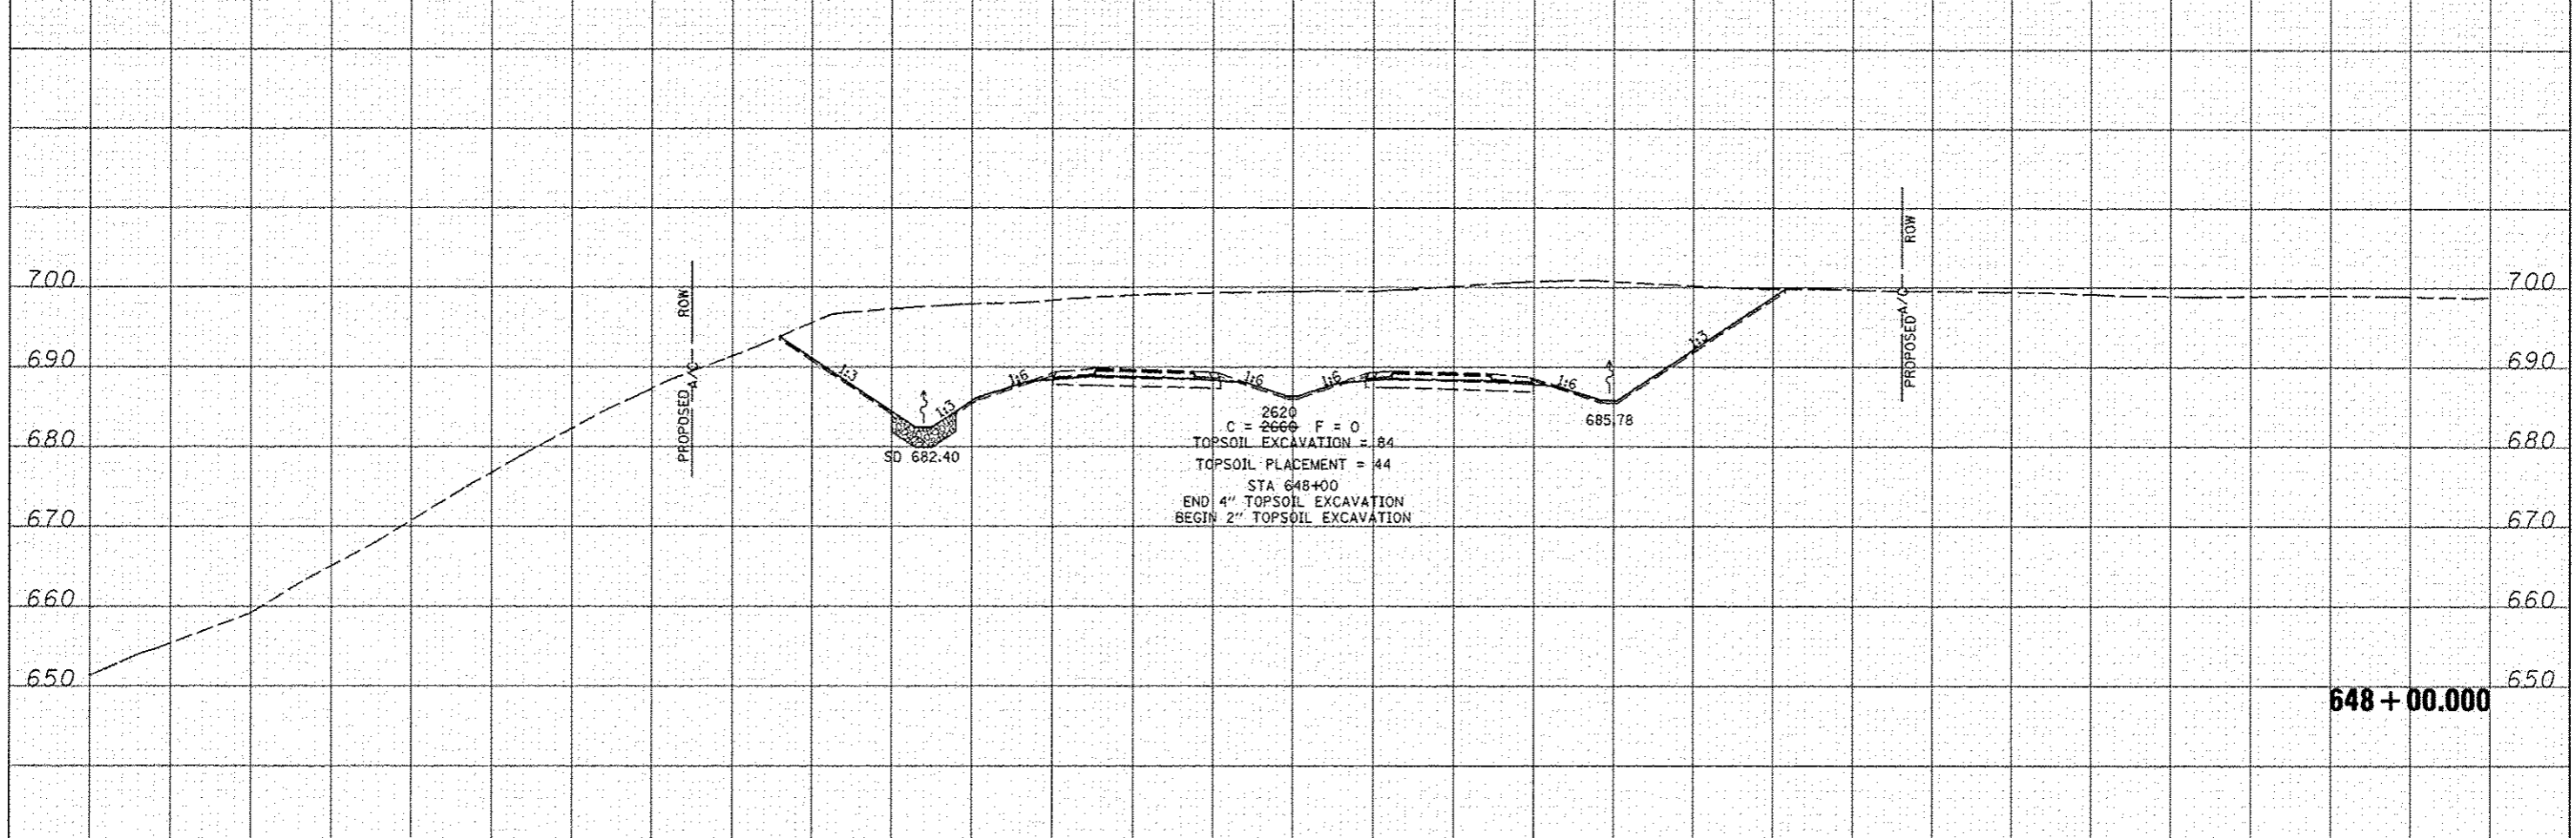


DATE	
BY	
FINISHED	
SURVEY	
NOTE BOOK	
AREAS CHECKED	

DATE	
BY	
ORIGINAL	
SURVEY	
NOTE BOOK	
AREAS CHECKED	

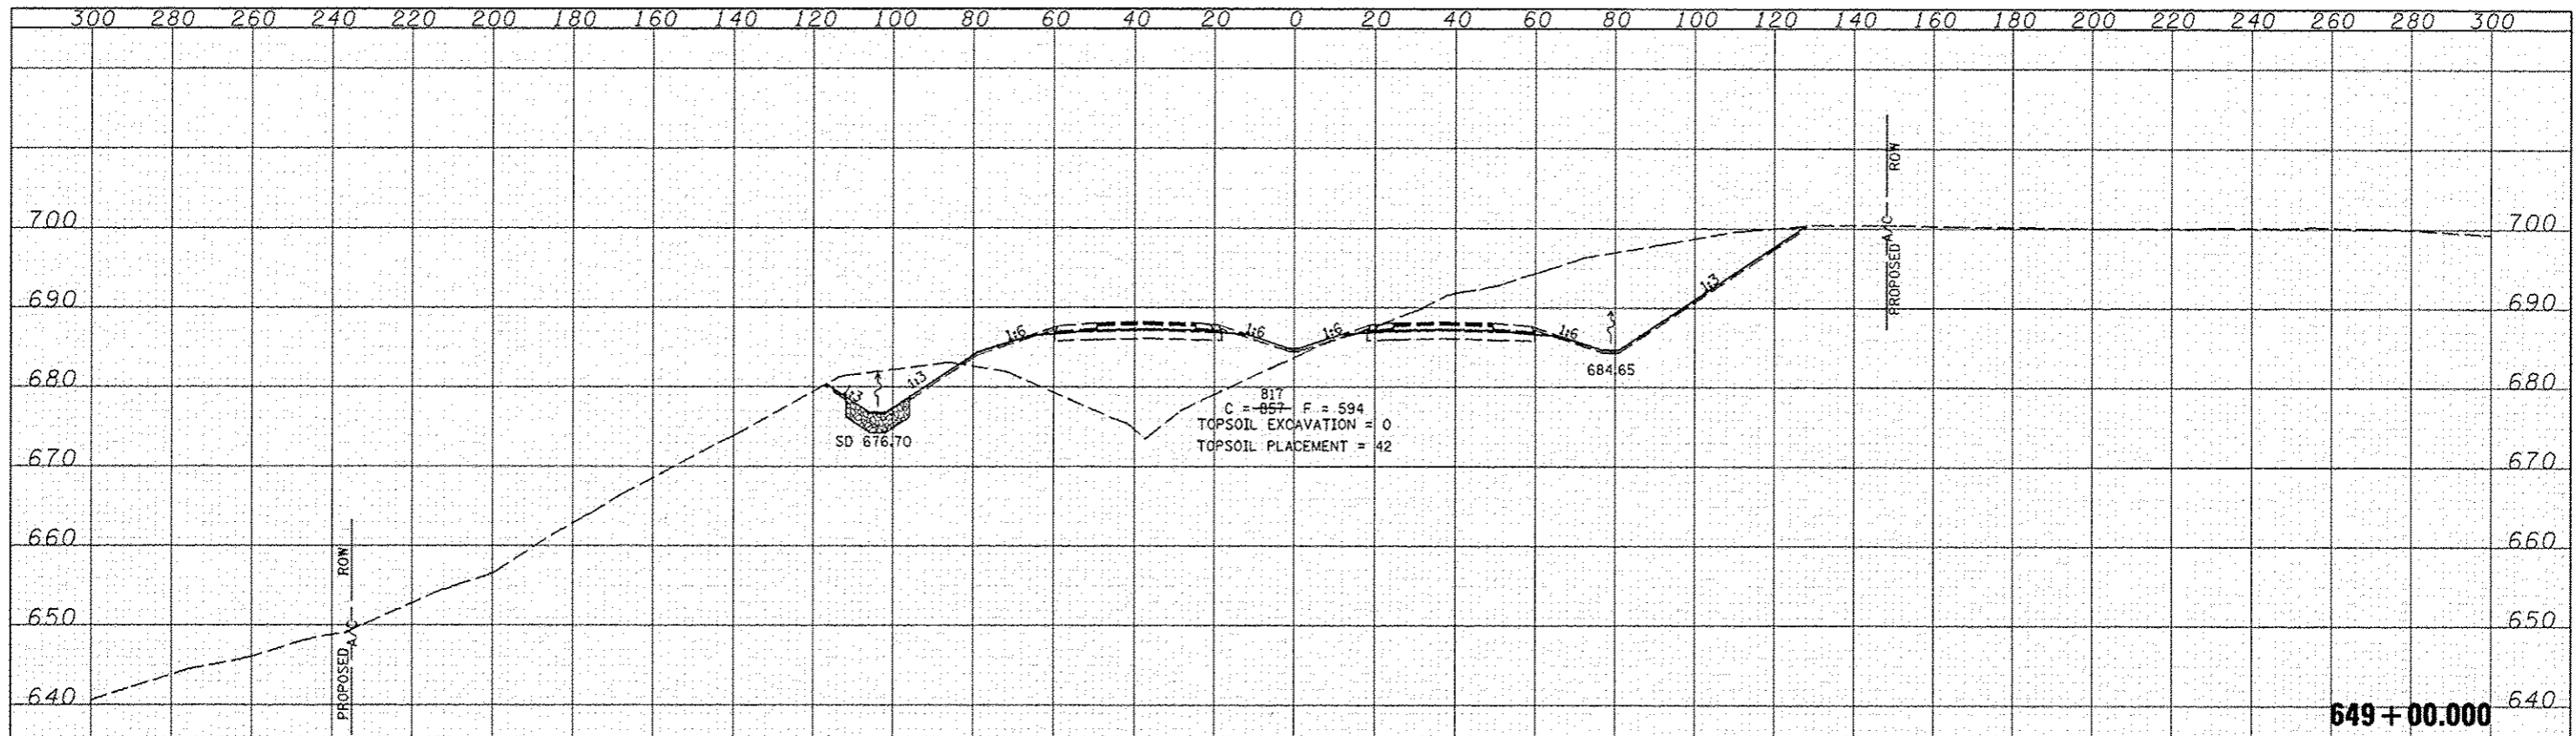

FILE NAME: \\Transportation\2891\Grading Plans\CADD Sheet\468A42-sh1-ssht.dgn	USER NAME: jjean	DESIGNED: JRB	REVISED: 02/21/2013	STATE OF ILLINOIS DEPARTMENT OF TRANSPORTATION	FAP ROUTE 407 (IL RTE 336) CROSS SECTIONS	F.A.P. RTE.:	SECTION:	COUNTY:	TOTAL SHEETS:	SHEET NO.:	
		DRAWN: TJD	REVISED:			407	(55-31A)	MCDONOUGH	671	396	
PLOT SCALE: 40.00' / 1" IN.		CHECKED: AWM	REVISED:			CONTRACT NO. 68A42		[ILLINOIS] FED. AID PROJECT			
PLOT DATE: 2/21/2013		DATE: 12-12-12	REVISED:			SCALE: 1/2" = 10'	SHEET NO. 66 OF 176 SHEETS	STA. 648+00.000 TO STA. 649+00.000			