


DATE	
BY	
FINISHED	
SURVEY	
NOTE BOOK	
AREAS CHECKED	
NO.	

DATE	
BY	
ORIGINAL	
SURVEY	
NOTE BOOK	
AREAS CHECKED	
NO.	

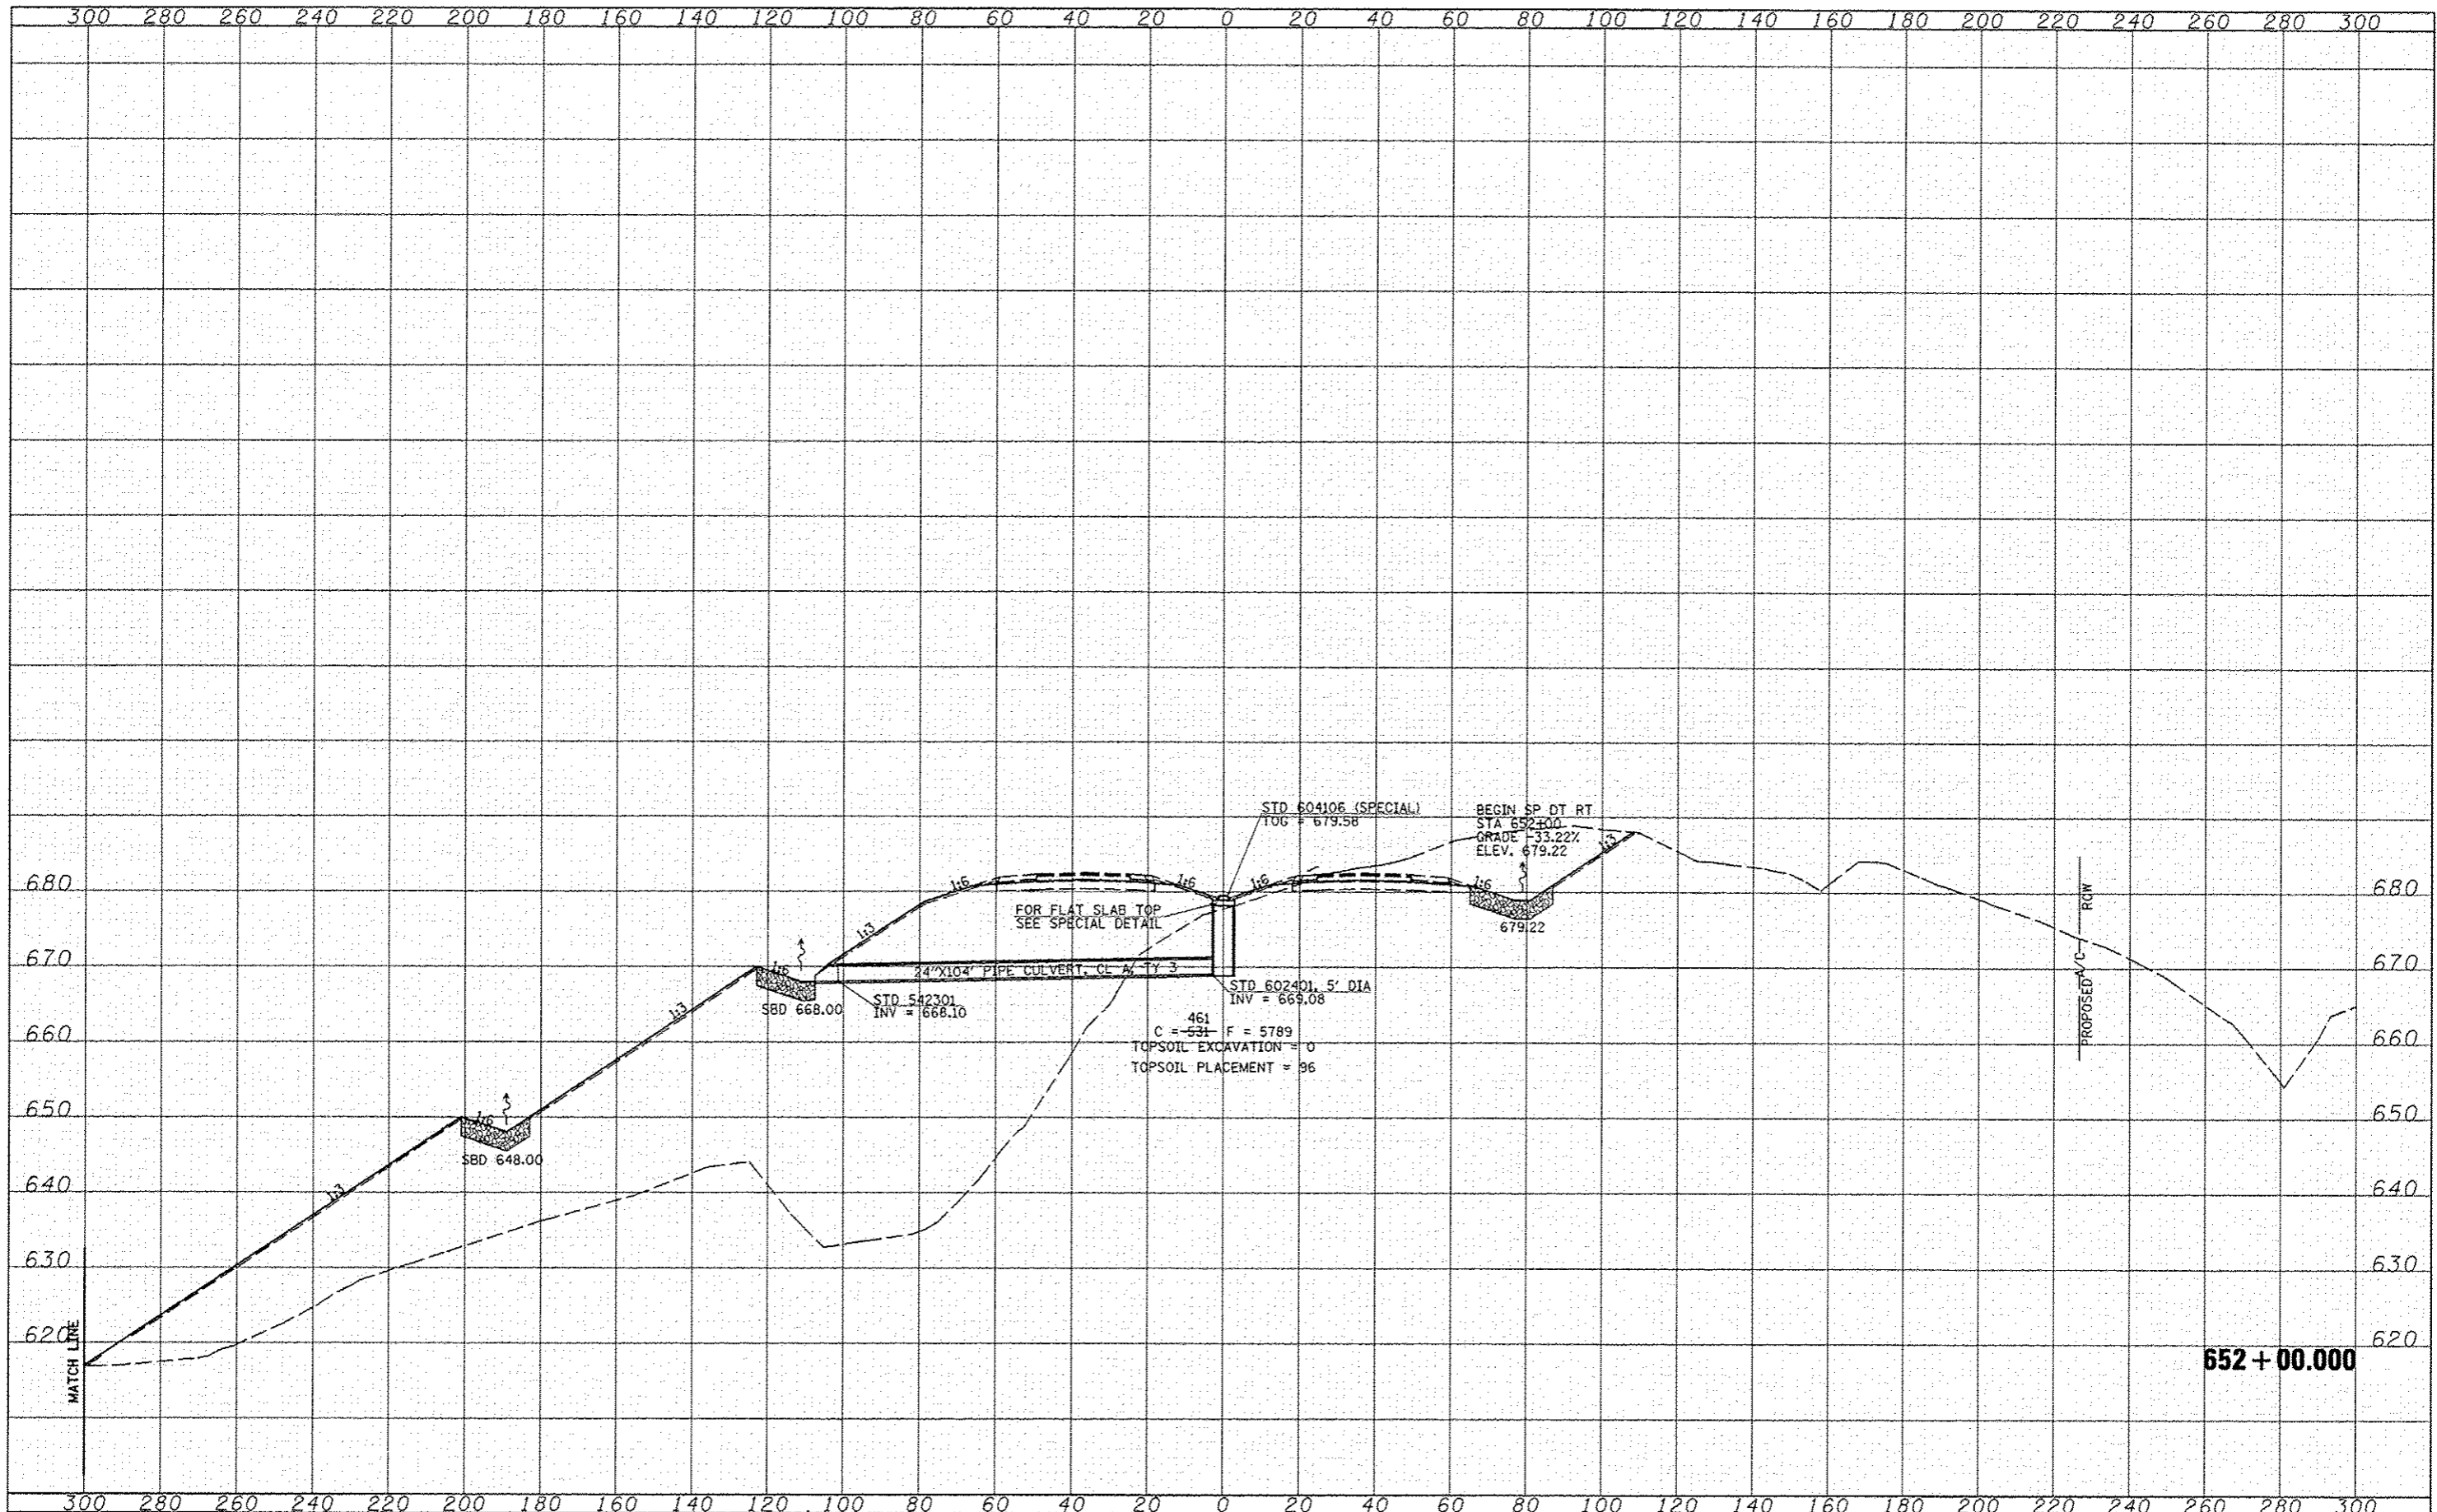

FILE NAME	USER NAME	DESIGNED	REVISED	STATE OF ILLINOIS DEPARTMENT OF TRANSPORTATION		FAP ROUTE 407 (IL RTE 336) CROSS SECTIONS		F.A.P. RTE.	SECTION	COUNTY	TOTAL SHEETS	SHEET NO.
W:\Transportation\2891\Grading Plans\CADD Sheets\046042-shl-wsht.dgn	jdean	JRB	02/21/2013					407	(55-3)A	MCDONOUGH	671	400
PLOT SCALE = 48.00' / 1" IN.	CHECKED	AWM	REVISED							CONTRACT NO.	68A42	
PLOT DATE = 2/21/2013	DATE	12-12-12	REVISED							[ILLINOIS] FED. AID PROJECT		

652 + 00.000

SCALE: 1"=30' H
SHEET NO. 70 OF 176 SHEETS STA. 652+00.000 TO STA. 652+00.000