


DATE	
BY	
DESIGNED	
DRAWN	
CHECKED	
DATE	
FILE NAME	
PROJECT	
NOTE BOOK	
TEMPLATE	
AREAS	
CHECKED	

DATE	
BY	
DESIGNED	
DRAWN	
CHECKED	
DATE	
FILE NAME	
PROJECT	
NOTE BOOK	
TEMPLATE	
AREAS	
CHECKED	

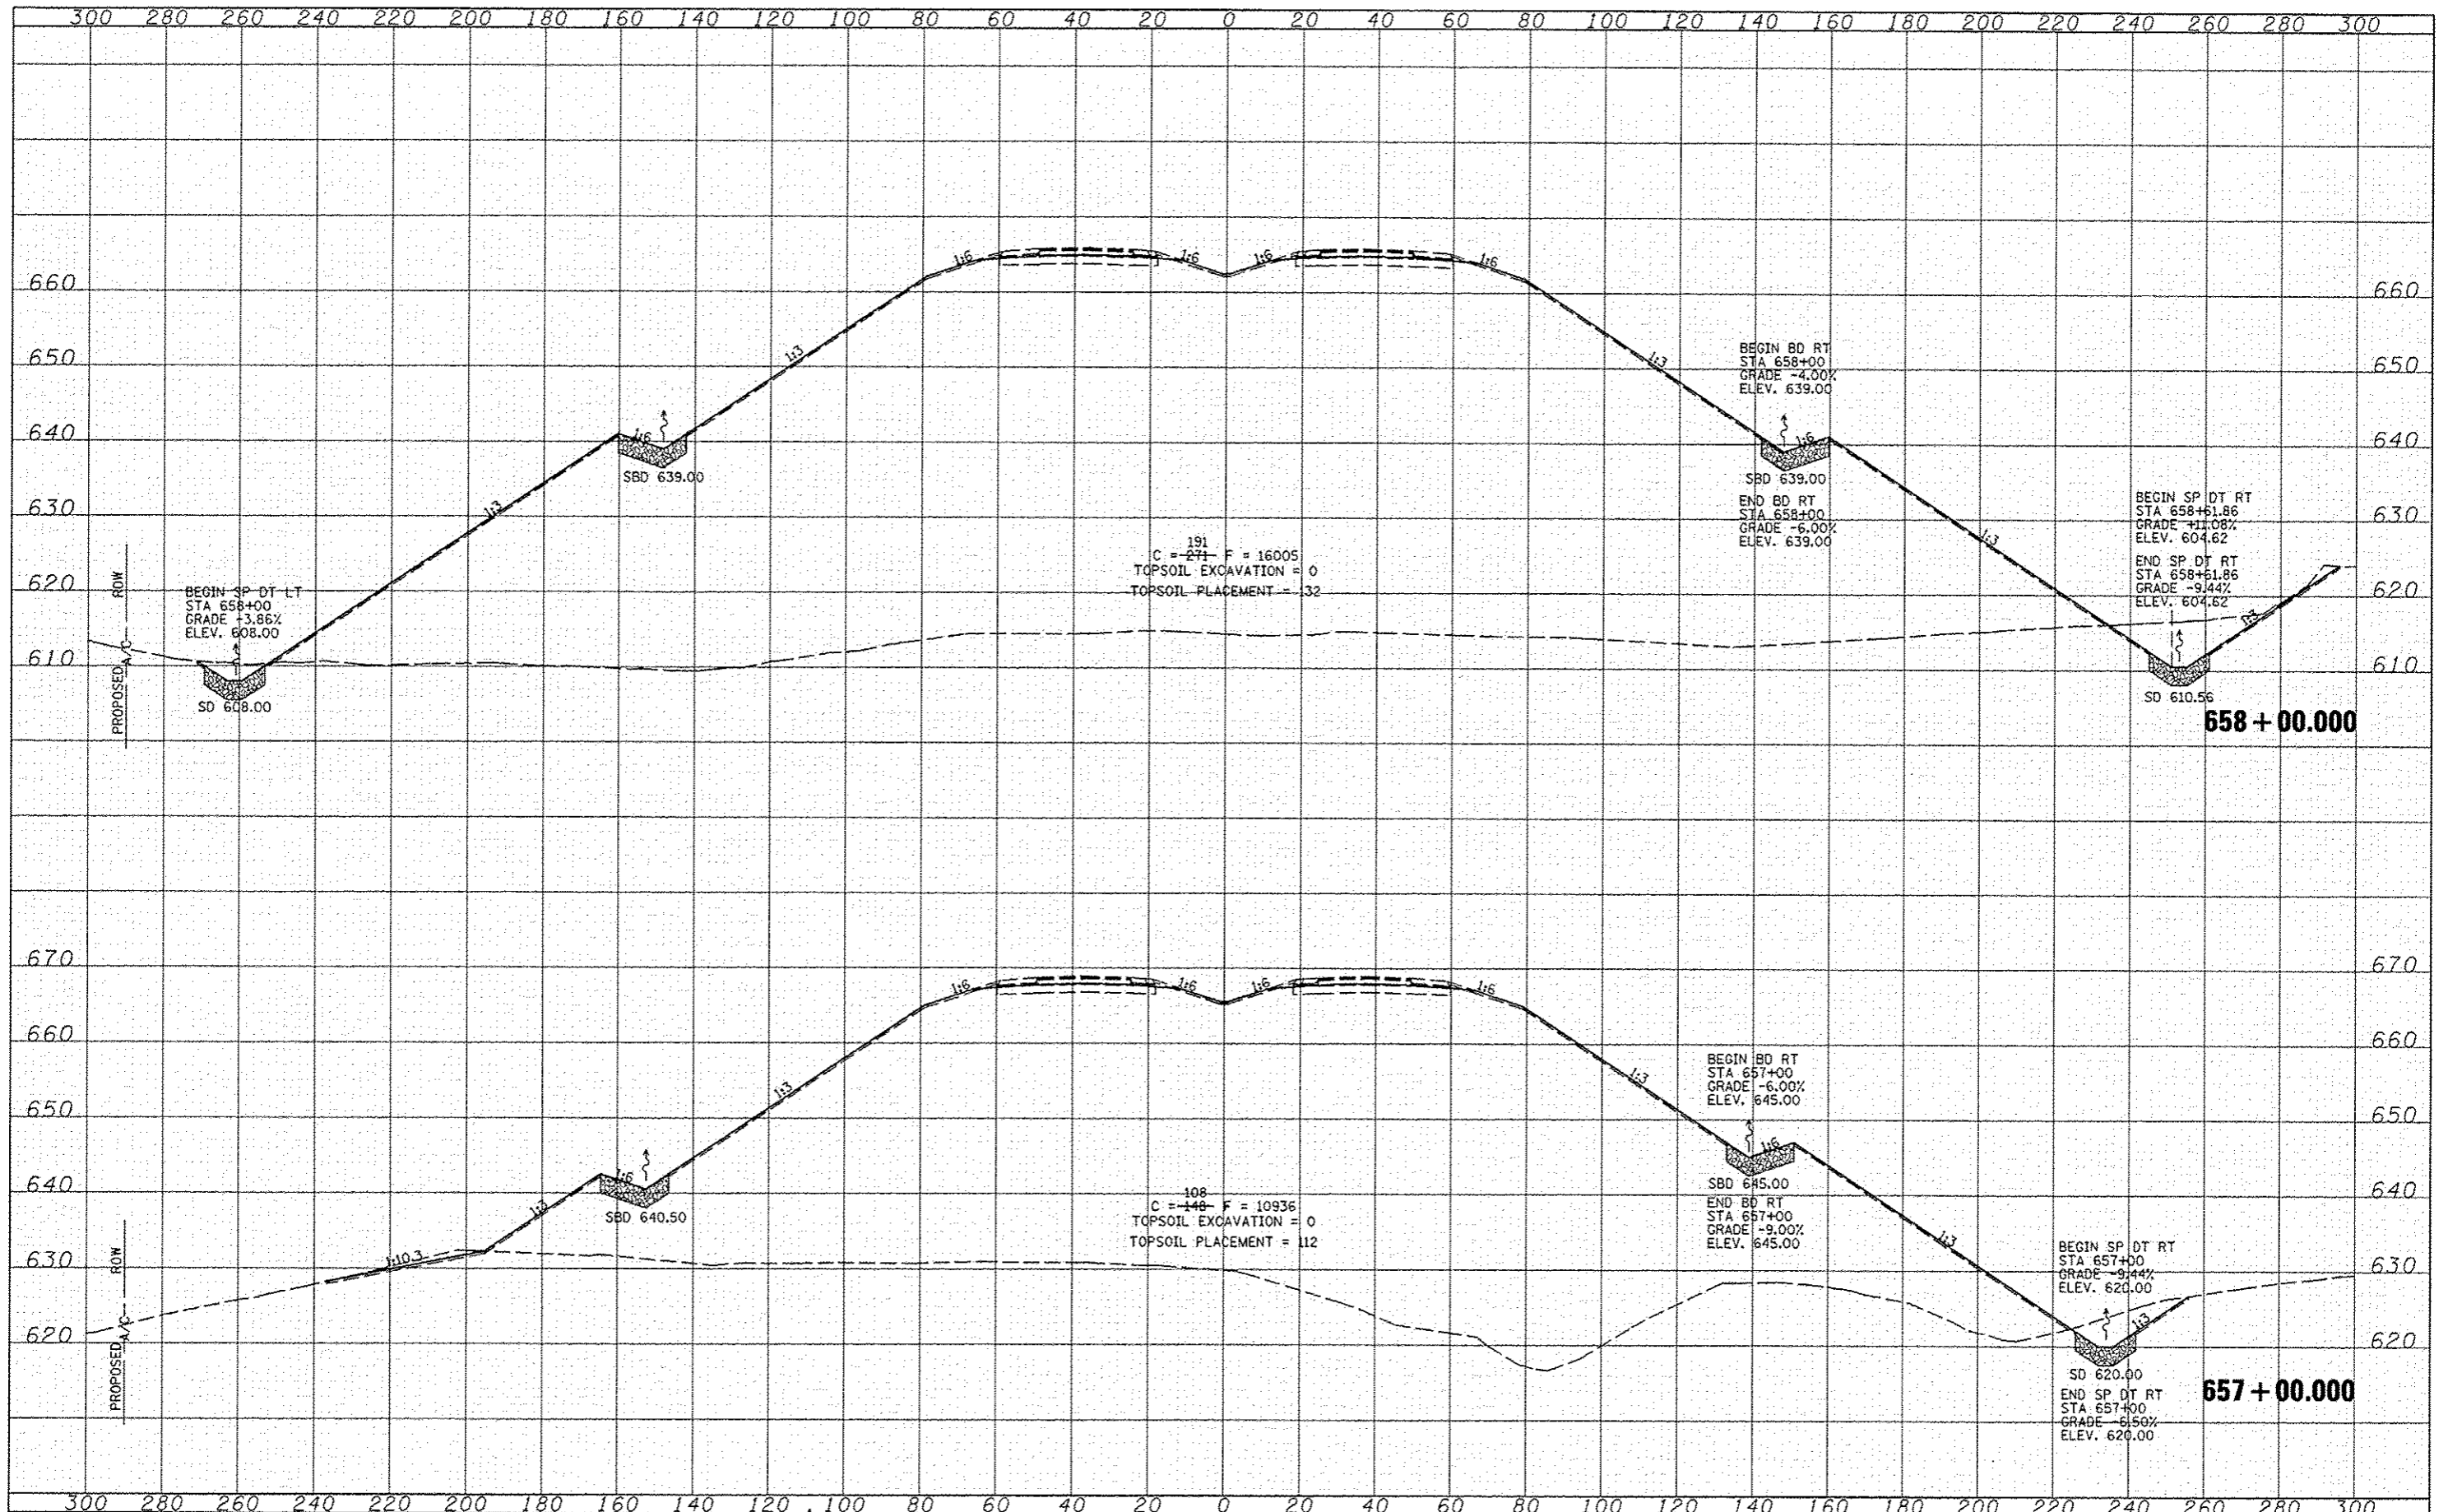

FILE NAME	USER NAME - jdeen	DESIGNED - JRB	REVISED - 02/21/2013
W:\Transportation\2891\Grading Plans\CA00 Shoo	SD\468442-shr-xshh.dgn	DRAWN - TJD	REVISED -
	PLOT SCALE - 48.00' / IN.	CHECKED - AWM	REVISED -
	PLOT DATE - 2/21/2013	DATE - 12-12-12	REVISED -

STATE OF ILLINOIS
DEPARTMENT OF TRANSPORTATION

FAP ROUTE 407 (IL RTE 336) CROSS SECTIONS	
SCALE: 1" = 20' H 1" = 10' V	SHEET NO. 79 OF 176 SHEETS STA. 657+00.000 TO STA. 658+00.000

F.A.P. RTE. 407	SECTION 155-31A	COUNTY MCDONOUGH	TOTAL SHEETS 671	SHEET NO. 409
CONTRACT NO. 68A42			ILLINOIS FED. AID PROJECT	