


DATE	
BY	
DESIGNED	
DRAWN	
CHECKED	
DATE	
FILE NAME	
USER NAME	
DESIGNED	
DRAWN	
CHECKED	
DATE	

DATE	
BY	
DESIGNED	
DRAWN	
CHECKED	
DATE	
FILE NAME	
USER NAME	
DESIGNED	
DRAWN	
CHECKED	
DATE	

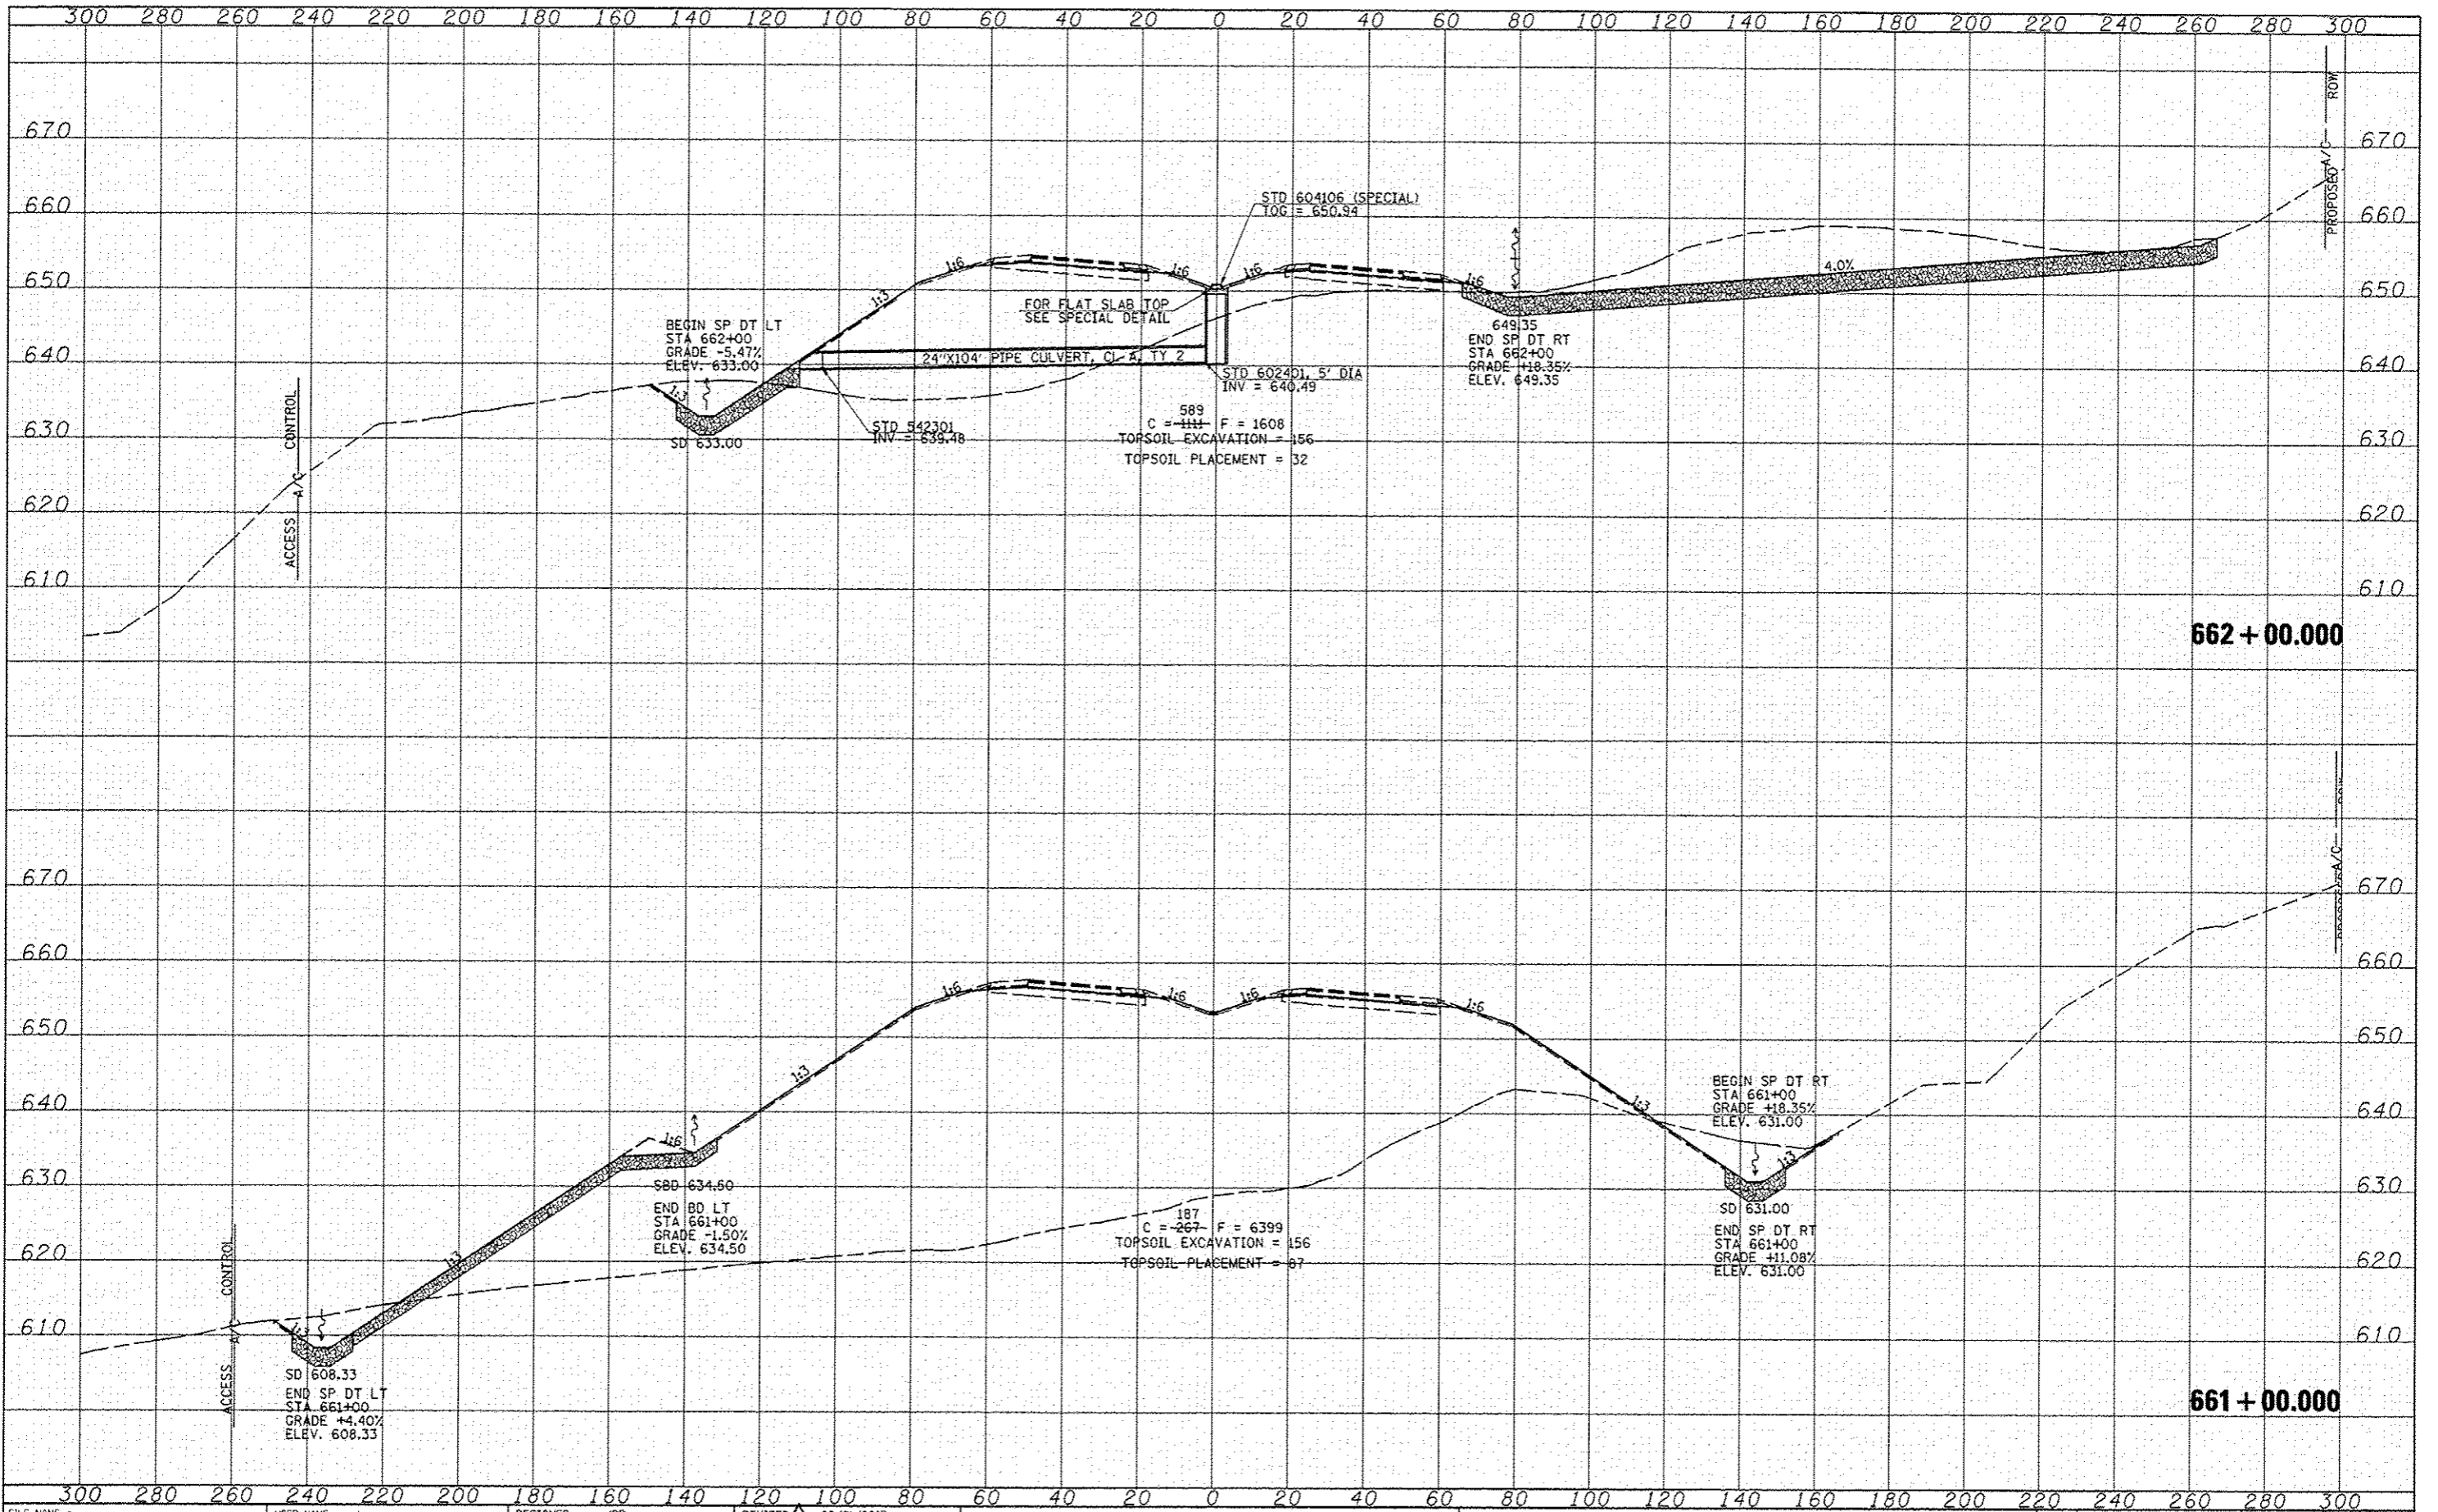

FILE NAME	USER NAME	DESIGNED	REVISED
W:\Transportation\2891\Grading Plans\CADD Shee	jdean	JRB	02/21/2013
		DRAWN	REVISED
		TJD	
		CHECKED	REVISED
		AWM	
		DATE	REVISED
		12-12-12	

**STATE OF ILLINOIS  
DEPARTMENT OF TRANSPORTATION**

SCALE: 1"=20'	SHEET NO. 81 OF 176 SHEETS	STA. 661+00.000 TO STA. 662+00.000
---------------	----------------------------	------------------------------------

F.A.P. RTE.	SECTION	COUNTY	TOTAL SHEET NO.
407	(55-3)A	MCDONOUGH	671 411
			CONTRACT NO. 68A42
[ILLINOIS] FED. AID PROJECT			