


DATE	
BY	
ORIGINAL SURVEY	
WORKED SURVEY	
NOTE BOOK	
NO.	
AREAS CHECKED	

DATE	
BY	
ORIGINAL SURVEY	
WORKED SURVEY	
NOTE BOOK	
NO.	
AREAS CHECKED	

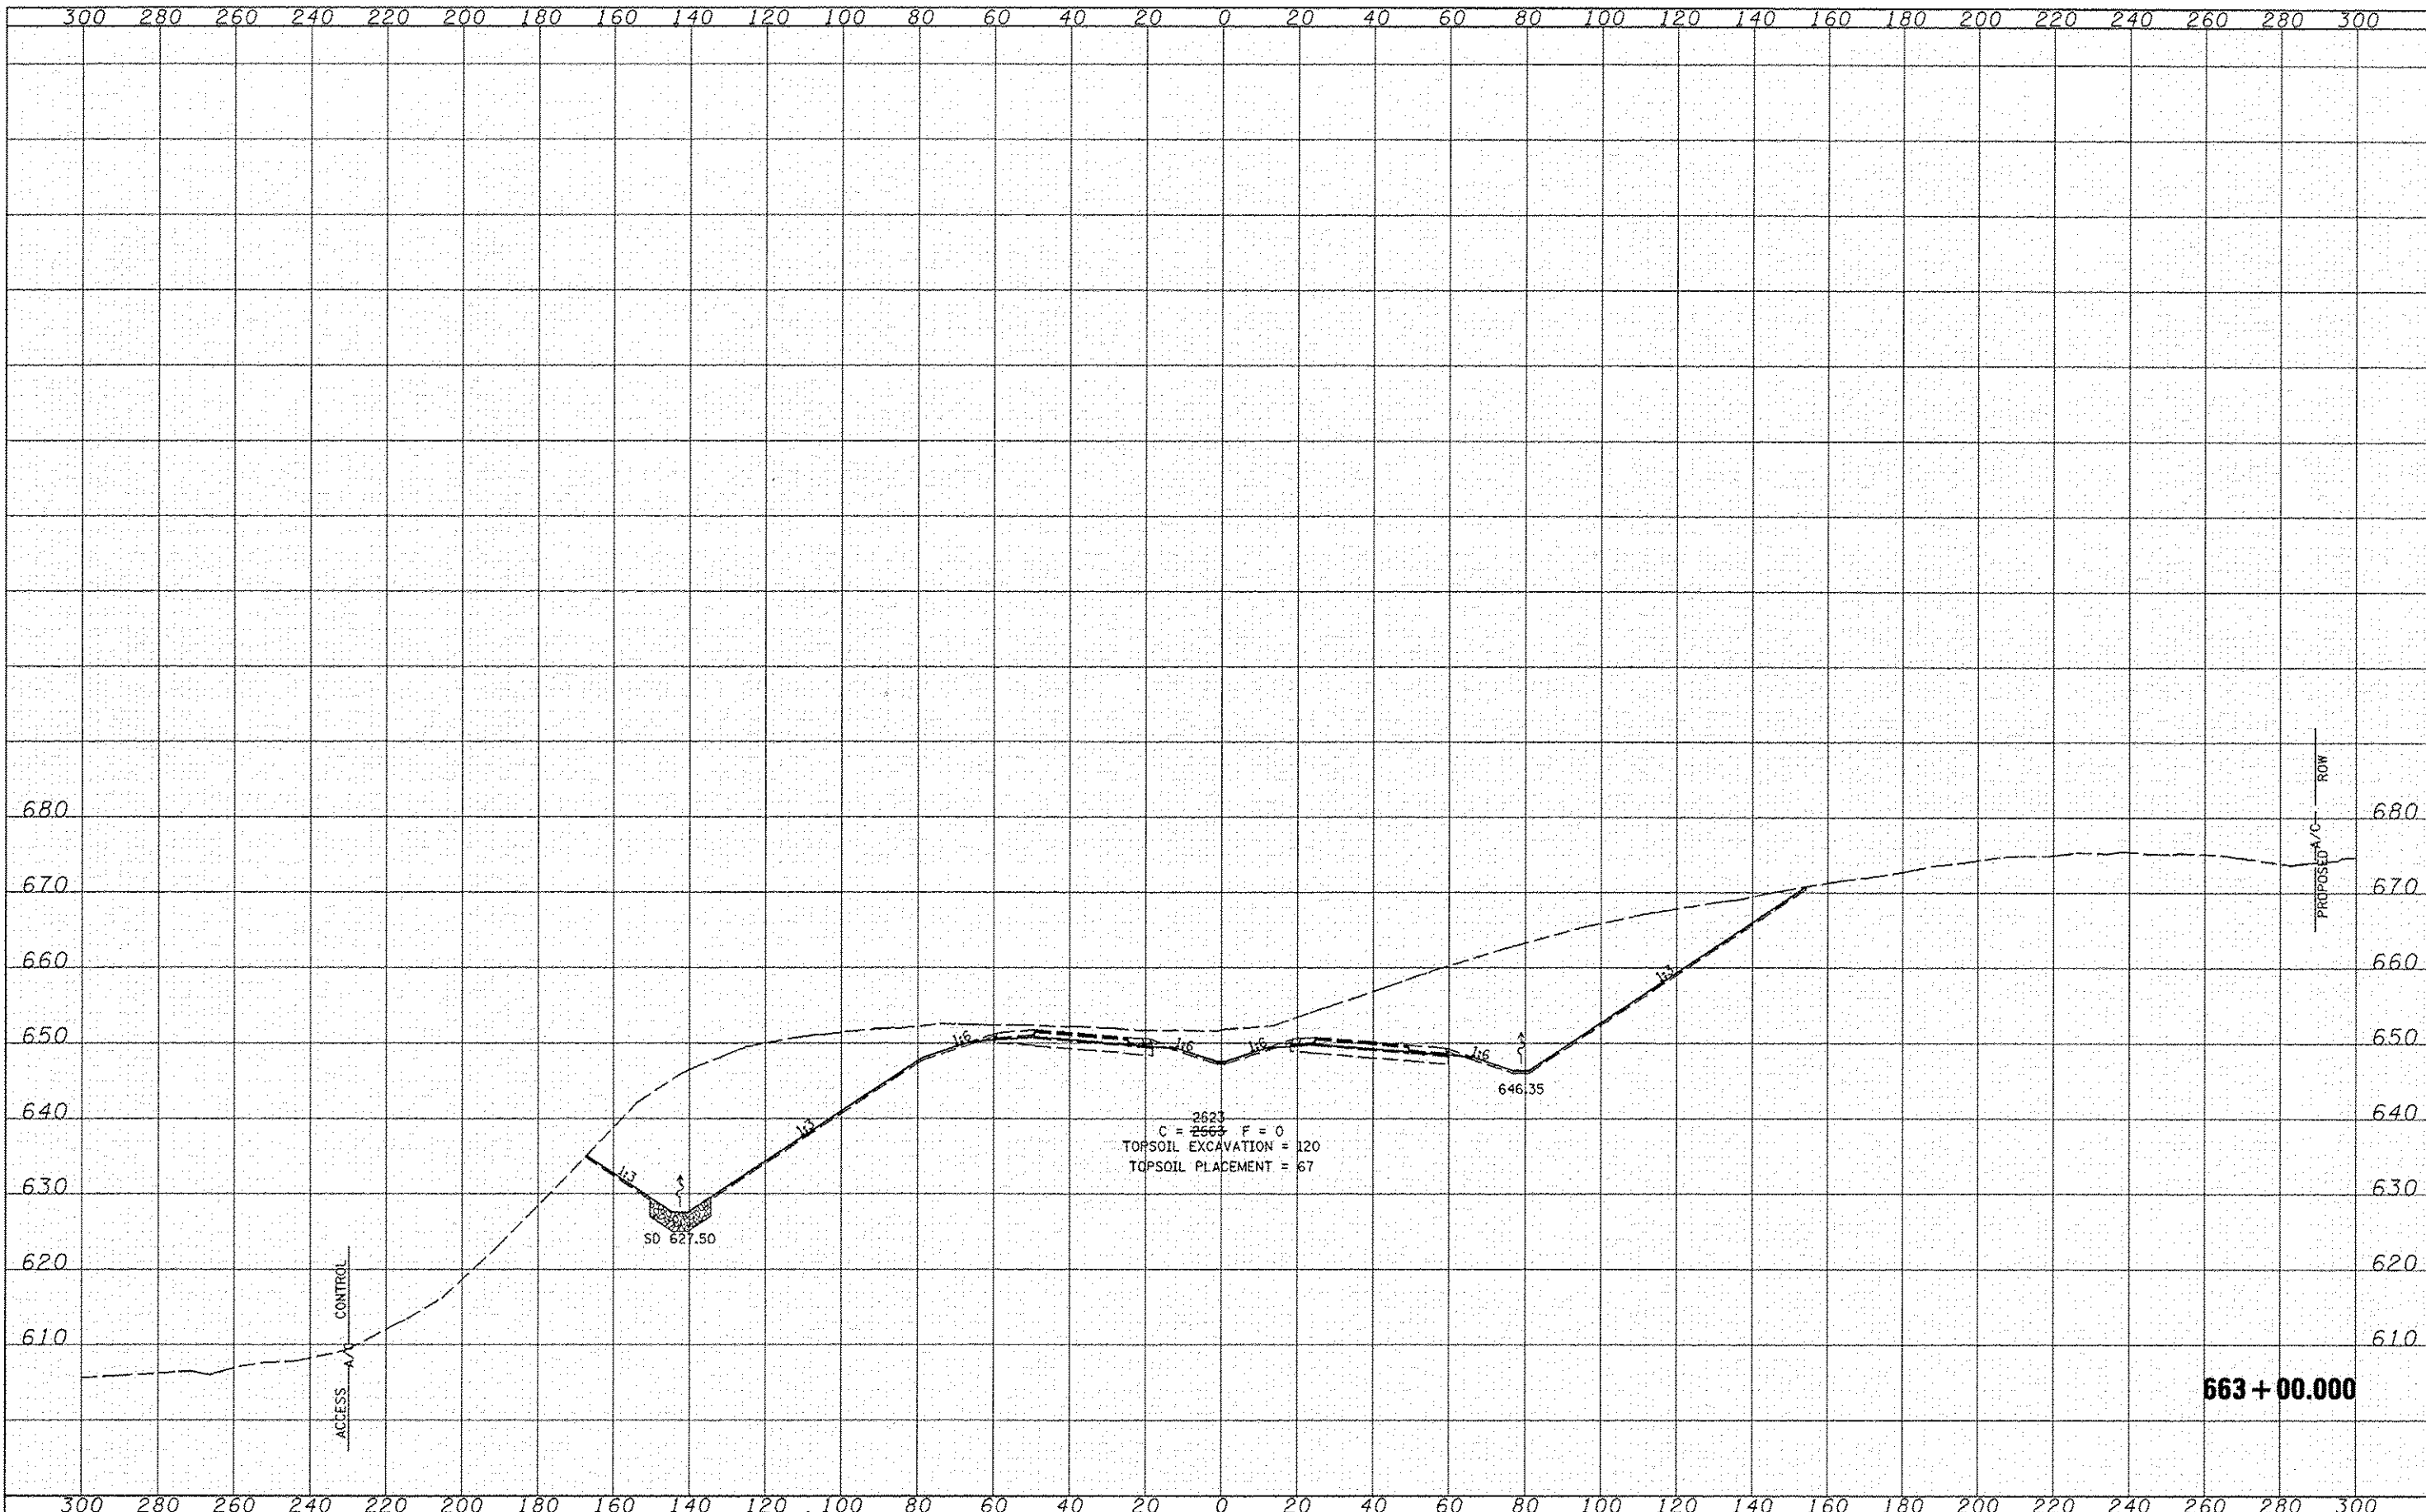

FILE NAME *	USER NAME * jdeen	DESIGNED - JRB	REVISED  02/21/2013	<b>STATE OF ILLINOIS</b> <b>DEPARTMENT OF TRANSPORTATION</b>	<b>FAP ROUTE 407 (IL RTE 336)</b> <b>CROSS SECTIONS</b>	SCALE: 1" = 20' H 1" = 10' V	SHEET NO. 82 OF 176 SHEETS   STA. 663+00.000 TO STA. 663+00.000	ILLINOIS FED. AID PROJECT
W:\Transportation\2891\Grading Plans\CA00 Shee	1\046642-shr-wash.dgn	DRAWN - TJD	REVISED -					
PLOT SCALE = 40.00' / IN.	CHECKED - AWM	REVISED -						
PLOT DATE = 2/21/2013	DATE - 12-12-12	REVISED -						
				F.A.P. RTE. 407   SECTION 155-31A   COUNTY MCDONOUGH   TOTAL SHEETS 671   SHEET NO. 412   CONTRACT NO. 68A42				