


DATE	
BY	
DESIGNED	JRB
DRAWN	TJD
CHECKED	AWM
DATE	12-12-12
REVISION	
NO.	
DATE	
BY	
DESIGNED	JRB
DRAWN	TJD
CHECKED	AWM
DATE	12-12-12
REVISION	
NO.	

DATE	
BY	
DESIGNED	JRB
DRAWN	TJD
CHECKED	AWM
DATE	12-12-12
REVISION	
NO.	
DATE	
BY	
DESIGNED	JRB
DRAWN	TJD
CHECKED	AWM
DATE	12-12-12
REVISION	
NO.	

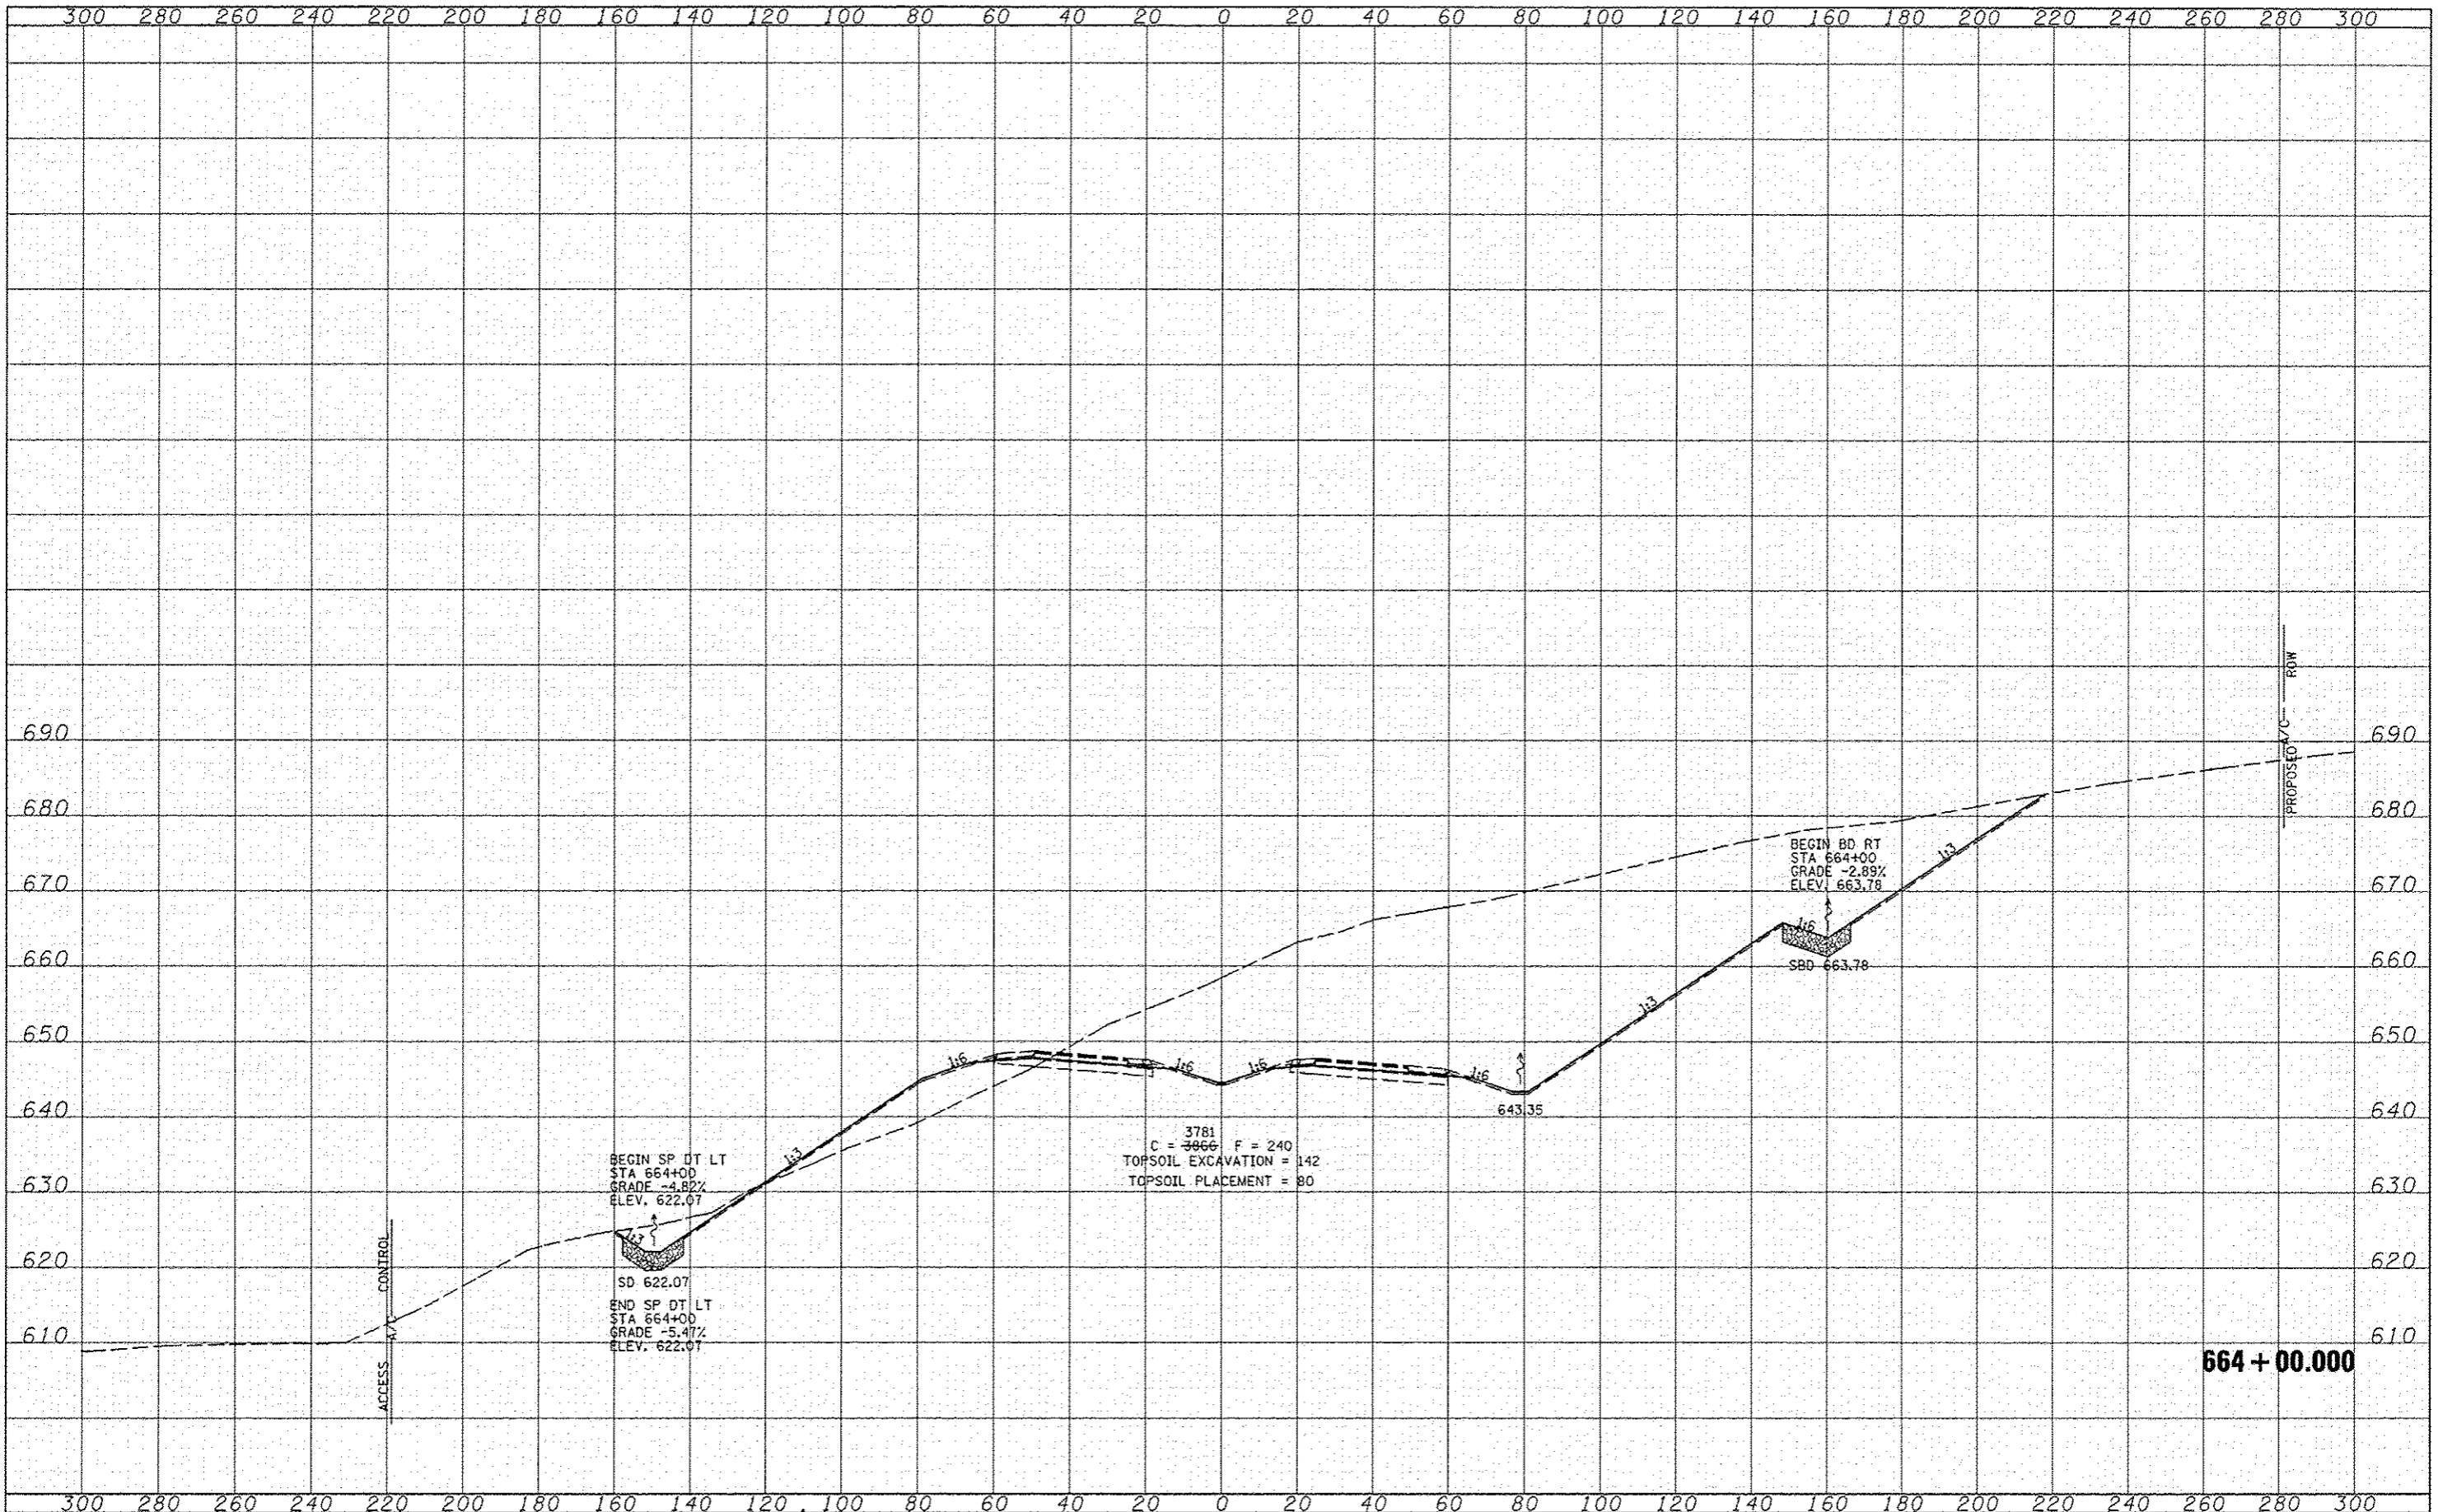

BEGIN SP DT LT
 STA 664+00
 GRADE -4.82%
 ELEV. 622.07
 SD 622.07
 END SP DT LT
 STA 664+00
 GRADE -5.47%
 ELEV. 622.07

C = 3781 F = 240
 TOPSOIL EXCAVATION = 142
 TOPSOIL PLACEMENT = 80

BEGIN BD RT
 STA 664+00
 GRADE -2.89%
 ELEV. 663.78
 SBD 663.78

664 + 00.000

FILE NAME	USER NAME	DESIGNED	REVISED	STATE OF ILLINOIS DEPARTMENT OF TRANSPORTATION				FAP ROUTE 407 (IL RTE 336) CROSS SECTIONS		F.A.P. RTE.	SECTION	COUNTY	TOTAL SHEETS	SHEET NO.
W:\Transportation\289\Grading Plans\CADD Sheets\0468A42-ent-kash.dgn	jrb	JRB	02/21/2013					407	155-31A	MCDONOUGH	671	413		
PLOT SCALE : 48.00' / IN.	CHECKED	AWM	REVISED					SCALE: 1" = 50' SHEET NO. 83 OF 176 SHEETS STA. 664+00.000 TO STA. 664+00.000						
PLOT DATE : 2/21/2013	DATE	12-12-12	REVISED	CONTRACT NO. 68A42				ILLINOIS FED. AID PROJECT						