


DATE	
BY	
FINAL SURVEY	
SPRINT	
NOTE BOOK	
AREAS	
AREAS CHECKED	

DATE	
BY	
ORIGINAL SURVEY	
SPRINT	
NOTE BOOK	
AREAS	
AREAS CHECKED	

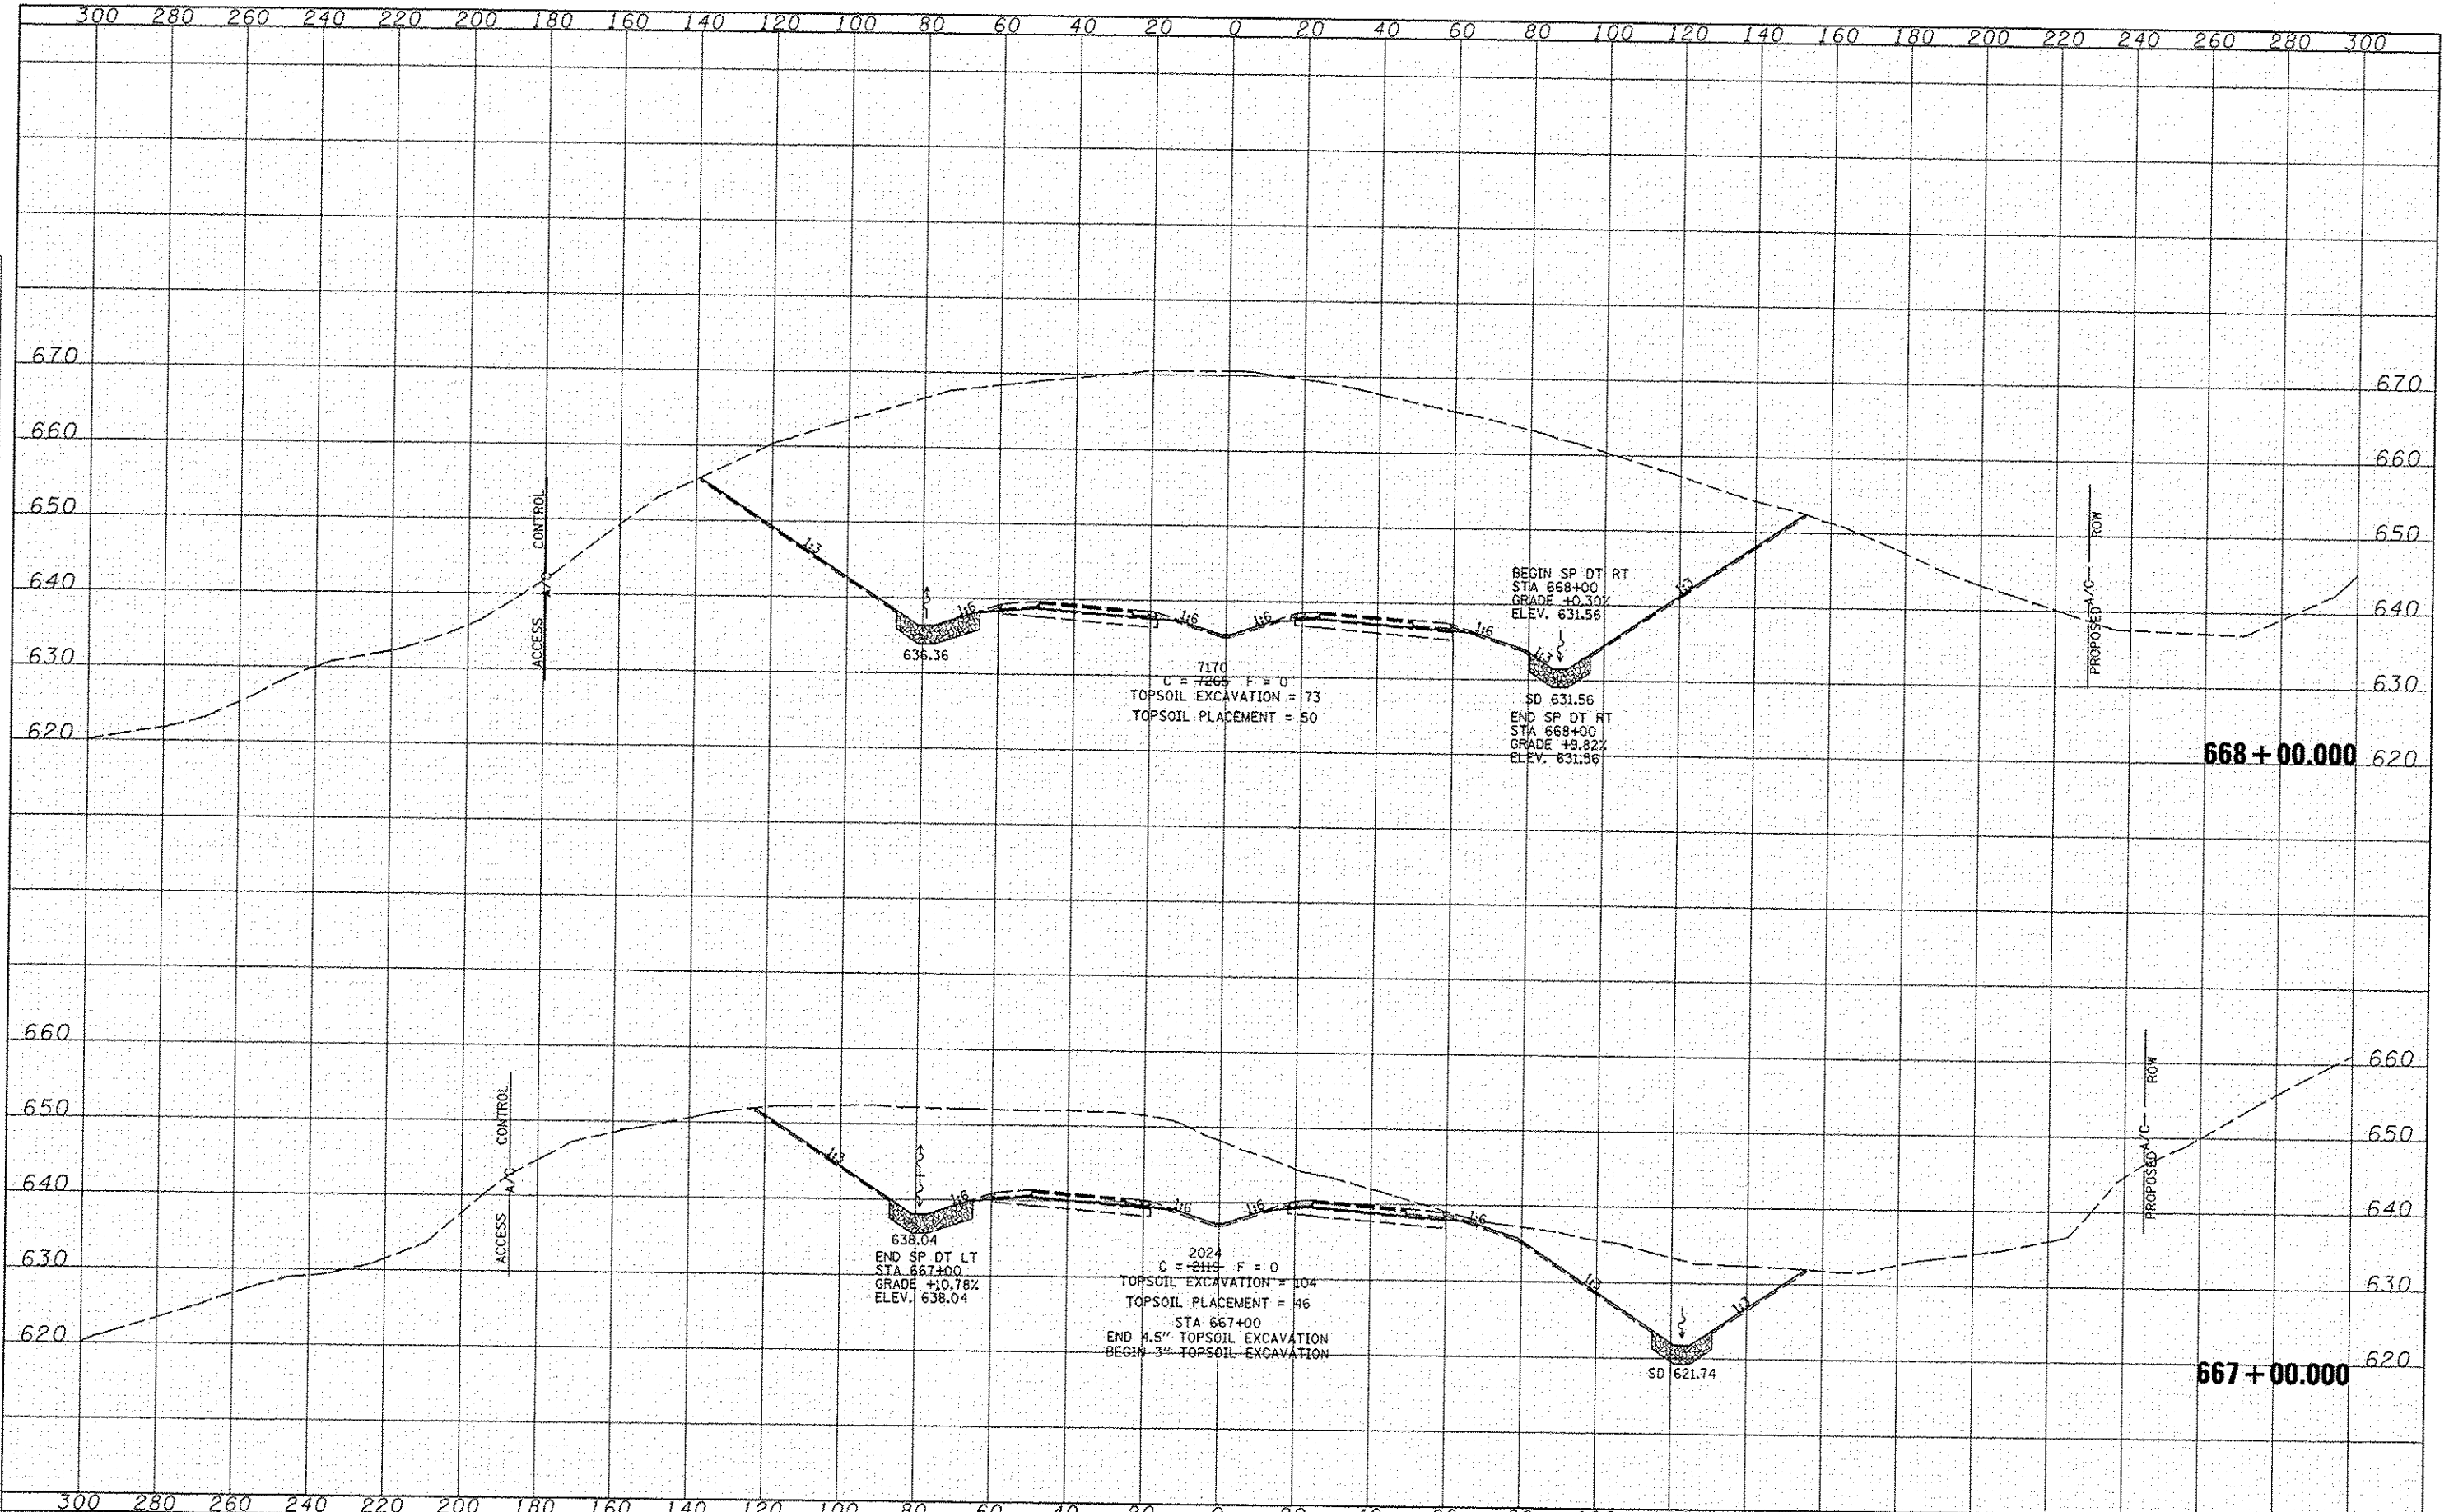

FILE NAME	USER NAME = jdoen	DESIGNED - JRB	REVISED 02/21/2013	STATE OF ILLINOIS DEPARTMENT OF TRANSPORTATION	FAP ROUTE 407 (IL RTE 336) CROSS SECTIONS	F.A.P. RTE.	SECTION	COUNTY	TOTAL SHEETS	SHEET NO.
W:\Transportation\2091\Grading Plans\CADD Sheets\468A42-sh1-xmh\ldgn	DRAWN - TJD	CHECKED - AWM	REVIS			407	(55-31A)	MCDONOUGH	671	415
PLOT SCALE = 48.00' / 1"	DATE - 12-12-12	REVIS	REVIS			CONTRACT NO. 68A42				
PLOT DATE = 2/21/2013	REVIS	REVIS	ILLINOIS FED. AID PROJECT							