
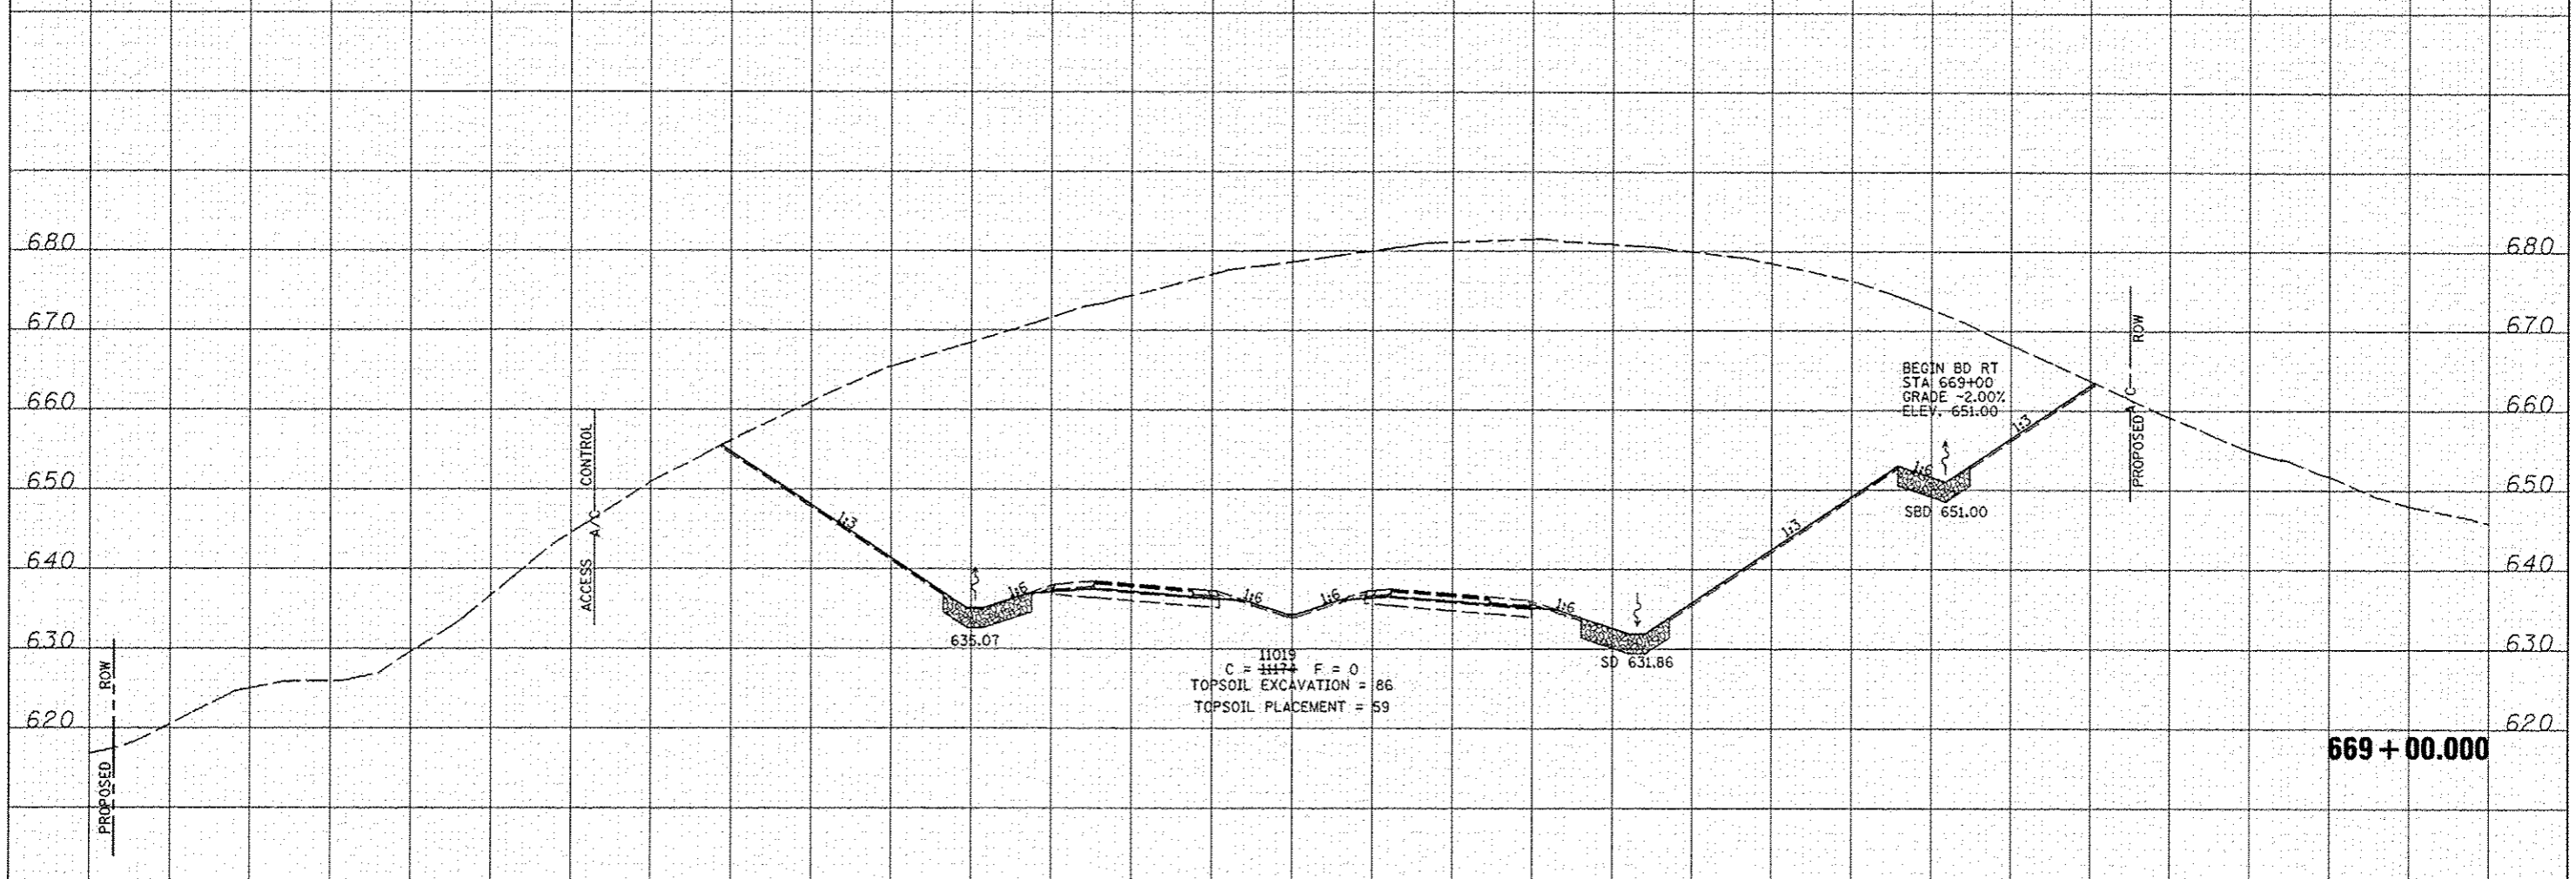


DATE	
BY	
FINAL SURVEY	
NOTE BOOK	
AREAS CHECKED	

DATE	
BY	
ORIGINAL SURVEY	
NOTE BOOK	
AREAS CHECKED	

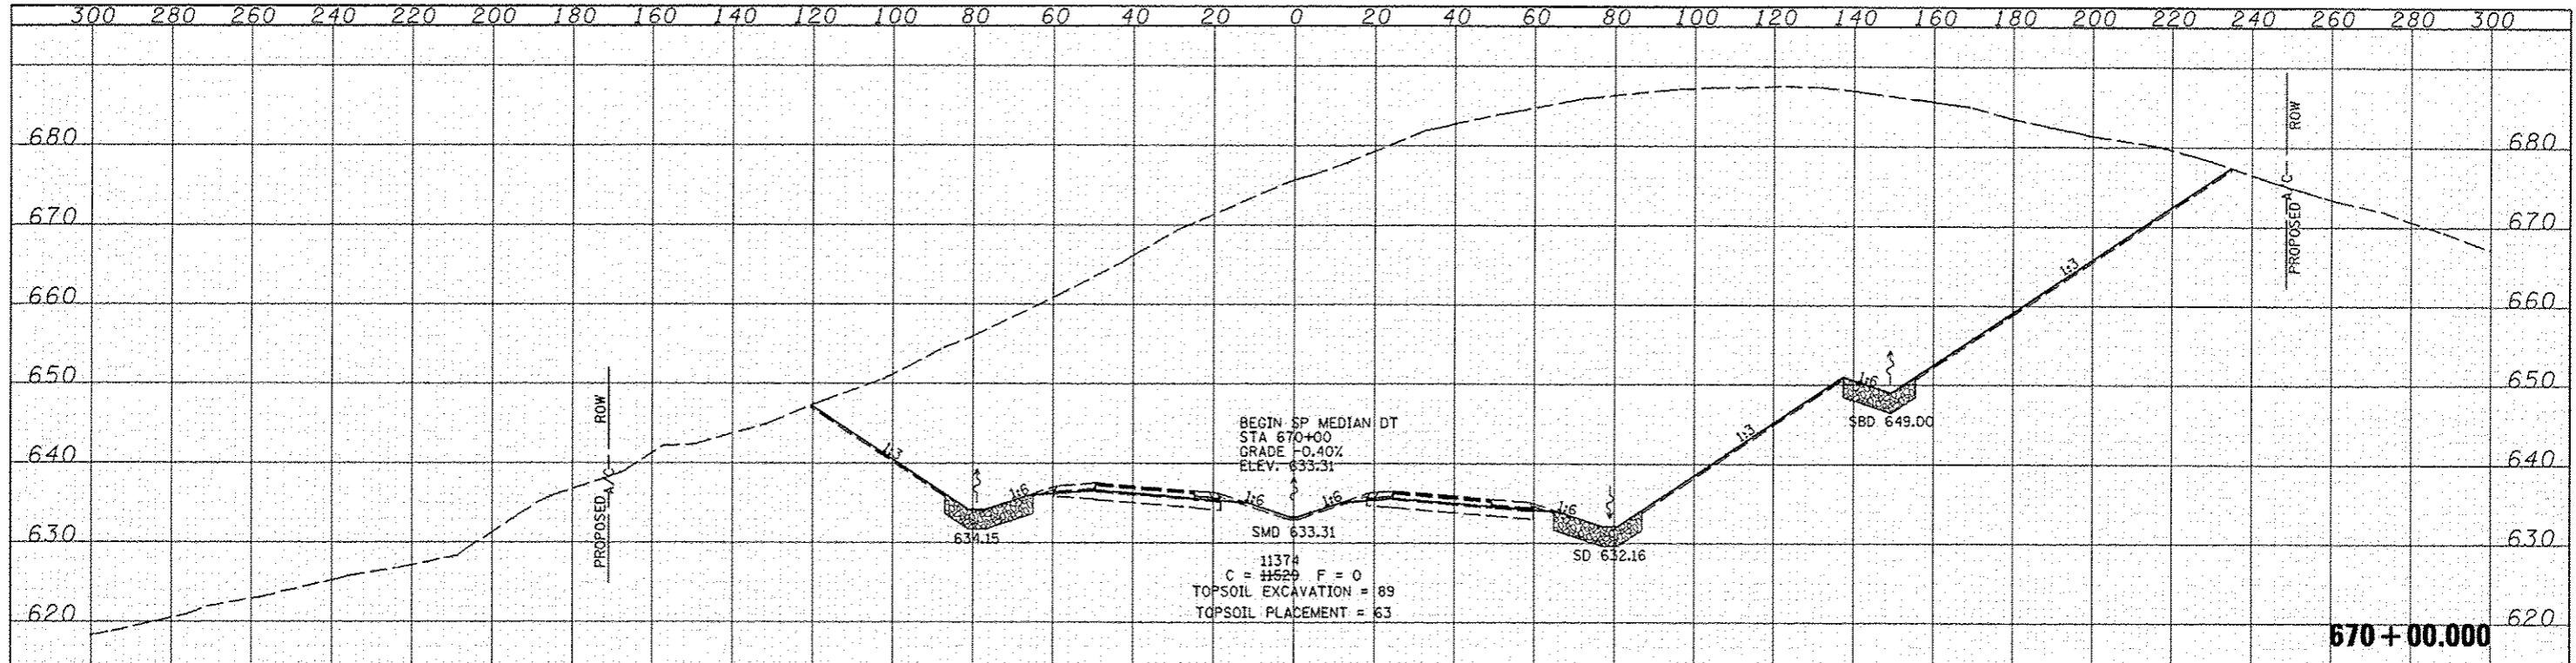

FILE NAME	USER NAME	DESIGNED	REVISED	STATE OF ILLINOIS DEPARTMENT OF TRANSPORTATION		FAP ROUTE 407 (IL RTE 336) CROSS SECTIONS		F.A.P. RTE.	SECTION	COUNTY	TOTAL SHEETS	SHEET NO.
W:\Transportation\289\Grading Plans\CADD Sheets\0468A42-pht-ashp.dgn	jdwan	JRB	02/21/2013					407	(55-3)A	MCDONOUGH	671	416
PLOT SCALE	DATE	CHECKED	REVISED			SCALE: 1"=20' H 1"=10' V		SHEET NO. 86 OF 176 SHEETS		STA. 669+00.000 TO STA. 670+00.000		CONTRACT NO. 68A42
2/21/2013	12-12-12	AWM										ILLINOIS FED. AID PROJECT