


DATE	
BY	
FINISHED	
SURVEY	
NOTE BOOK	
TEMP. AREAS	
AREAS CHECKED	

DATE	
BY	
ORIGINAL	
SURVEY	
NOTE BOOK	
TEMP. AREAS	
AREAS CHECKED	

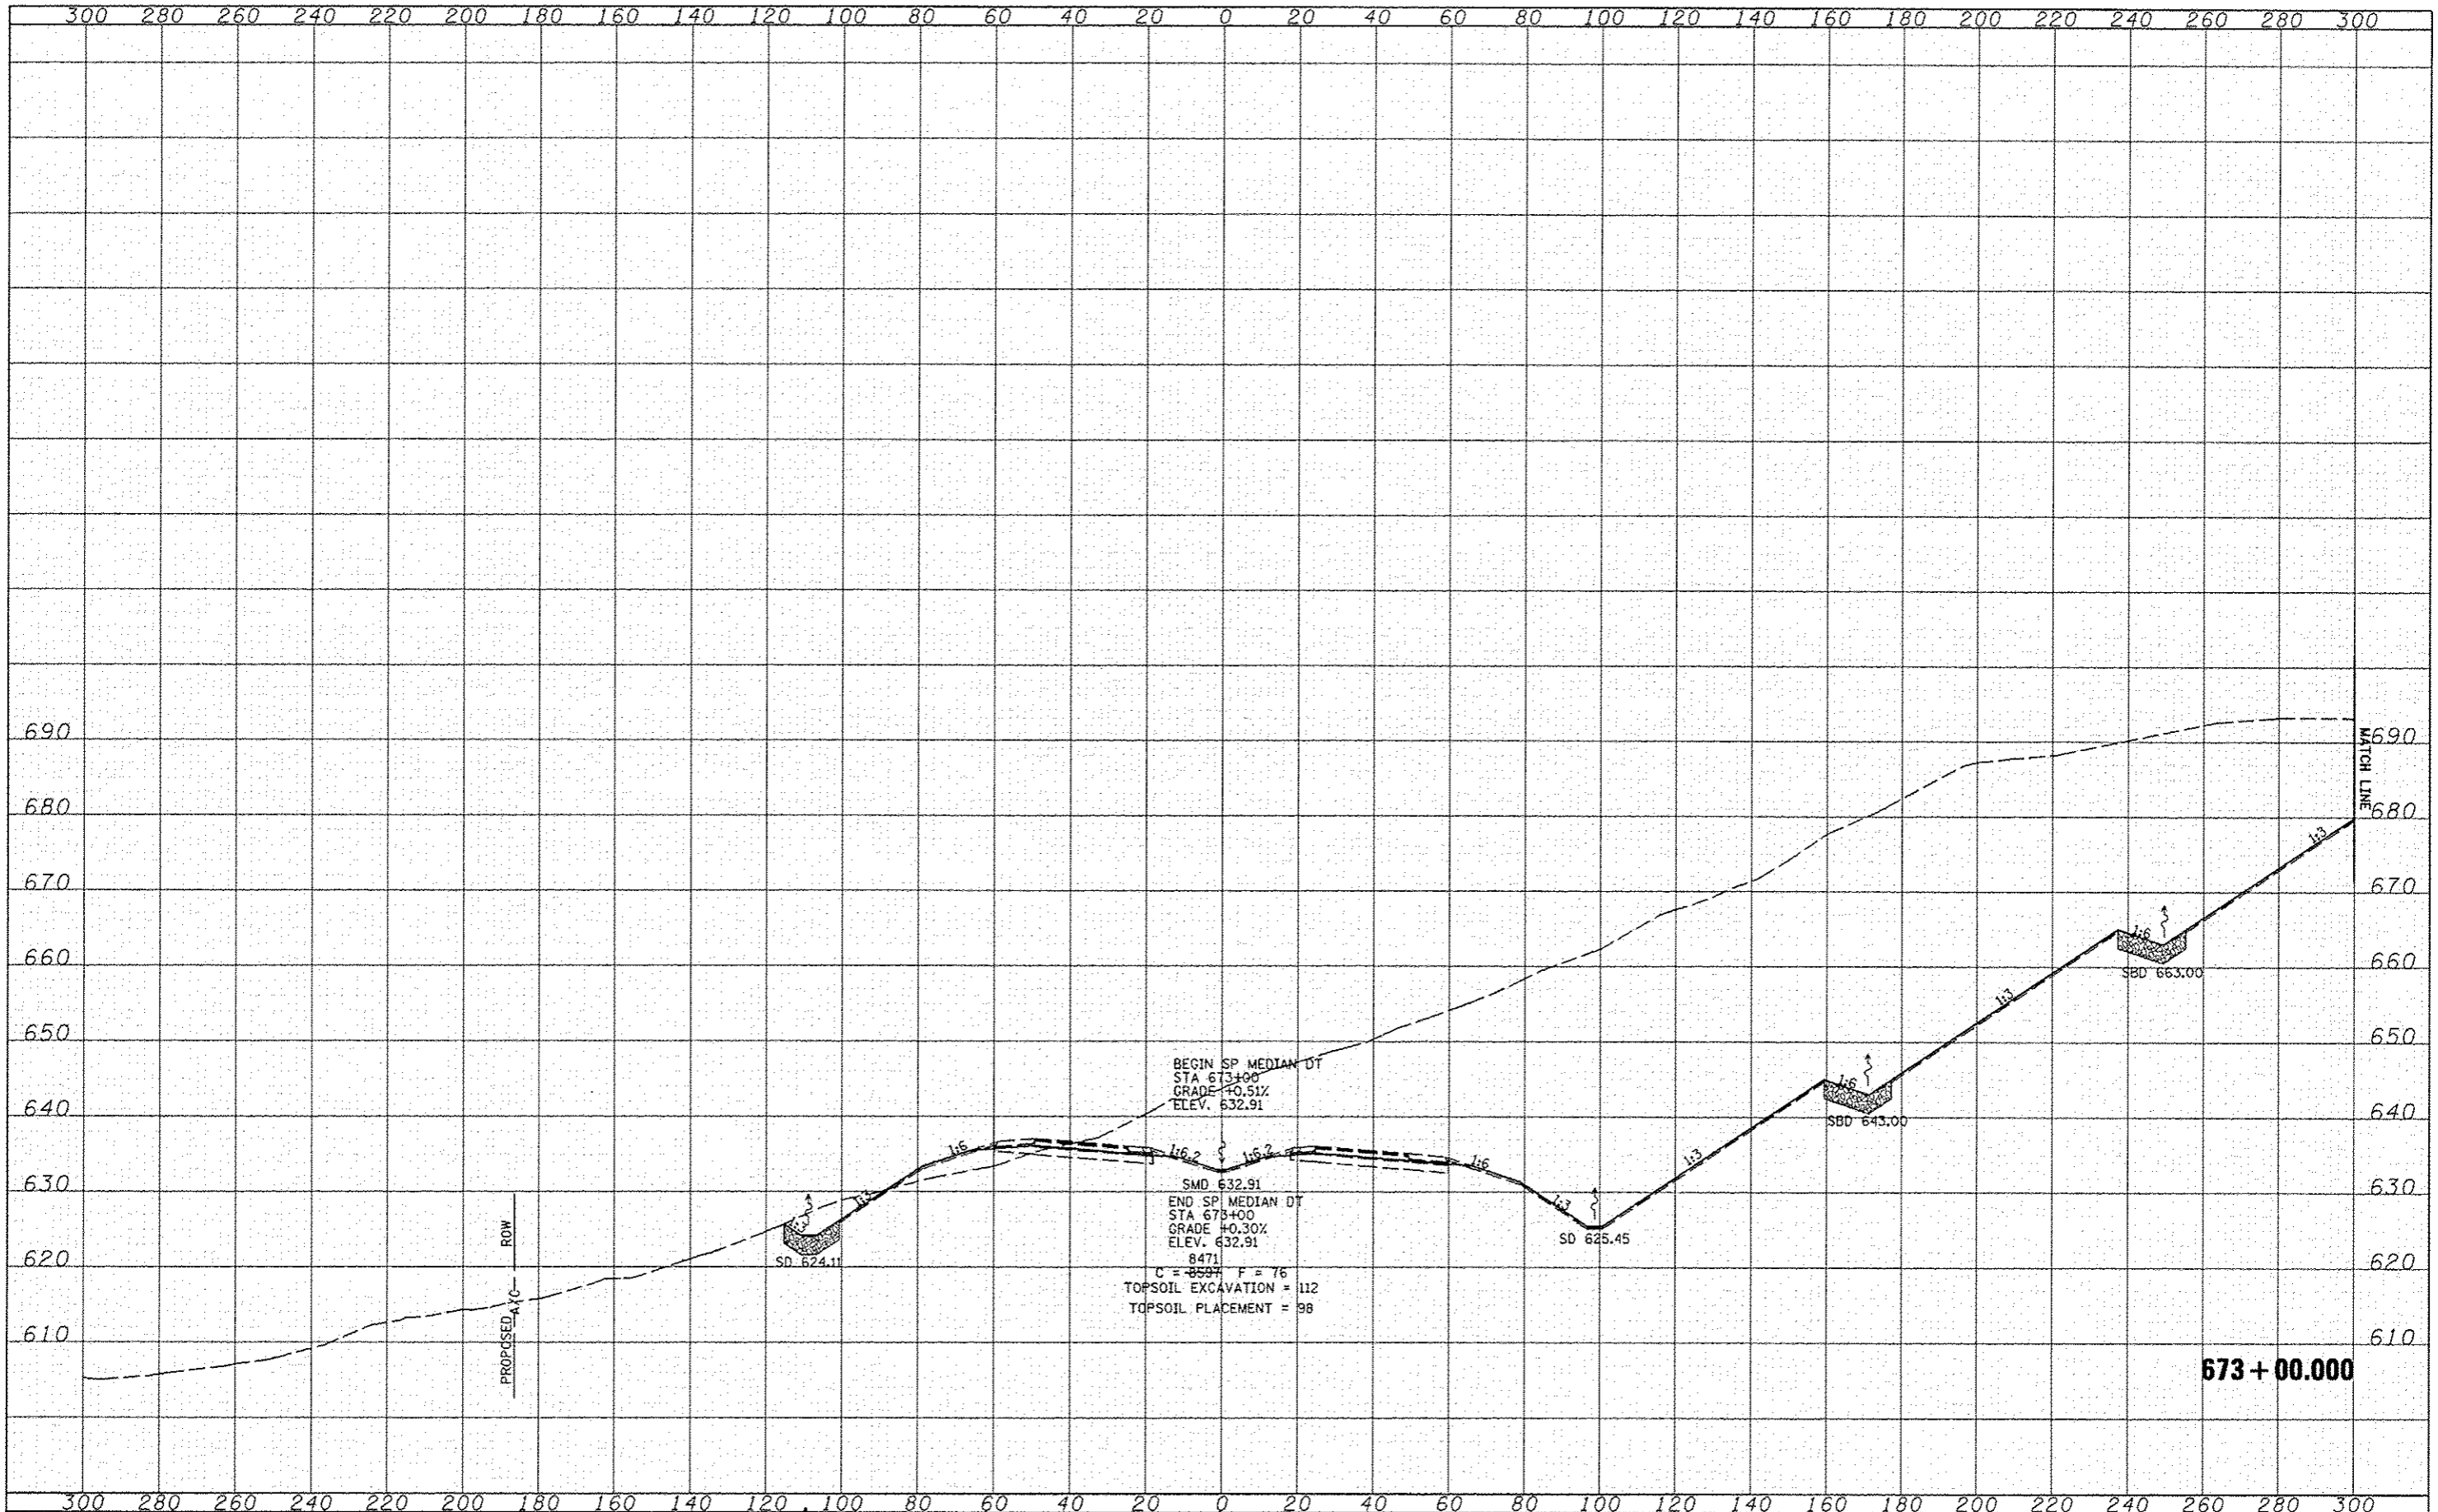

FILE NAME	USER NAME = jdon	DESIGNED - JRB	REVISED 02/21/2013	STATE OF ILLINOIS DEPARTMENT OF TRANSPORTATION	FAP ROUTE 407 (IL RTE 336) CROSS SECTIONS	SCALE: 1/8" = 10' SHEET NO. 90 OF 176 SHEETS STA. 673+00.000 TO STA. 673+00.000	ILLINOIS FED. AID PROJECT
V:\Transportation\2891\Grading Plans\CA60 Sheet	SD468A42-shr-wsh1.dgn	DRAWN - TJO	REVISED				
		CHECKED - AWM	REVISED				
		DATE - 12-12-12	REVISED				

F.A.P. RTE.	SECTION	COUNTY	TOTAL SHEETS	SHEET NO.
407	(55-31A)	MCDONOUGH	671	420
CONTRACT NO. 68A42				