


| | |
|----------|--|
| DATE | |
| BY | |
| DESIGNED | |
| DRAWN | |
| CHECKED | |
| DATE | |
| NO. | |

| | |
|----------|--|
| DATE | |
| BY | |
| DESIGNED | |
| DRAWN | |
| CHECKED | |
| DATE | |
| NO. | |

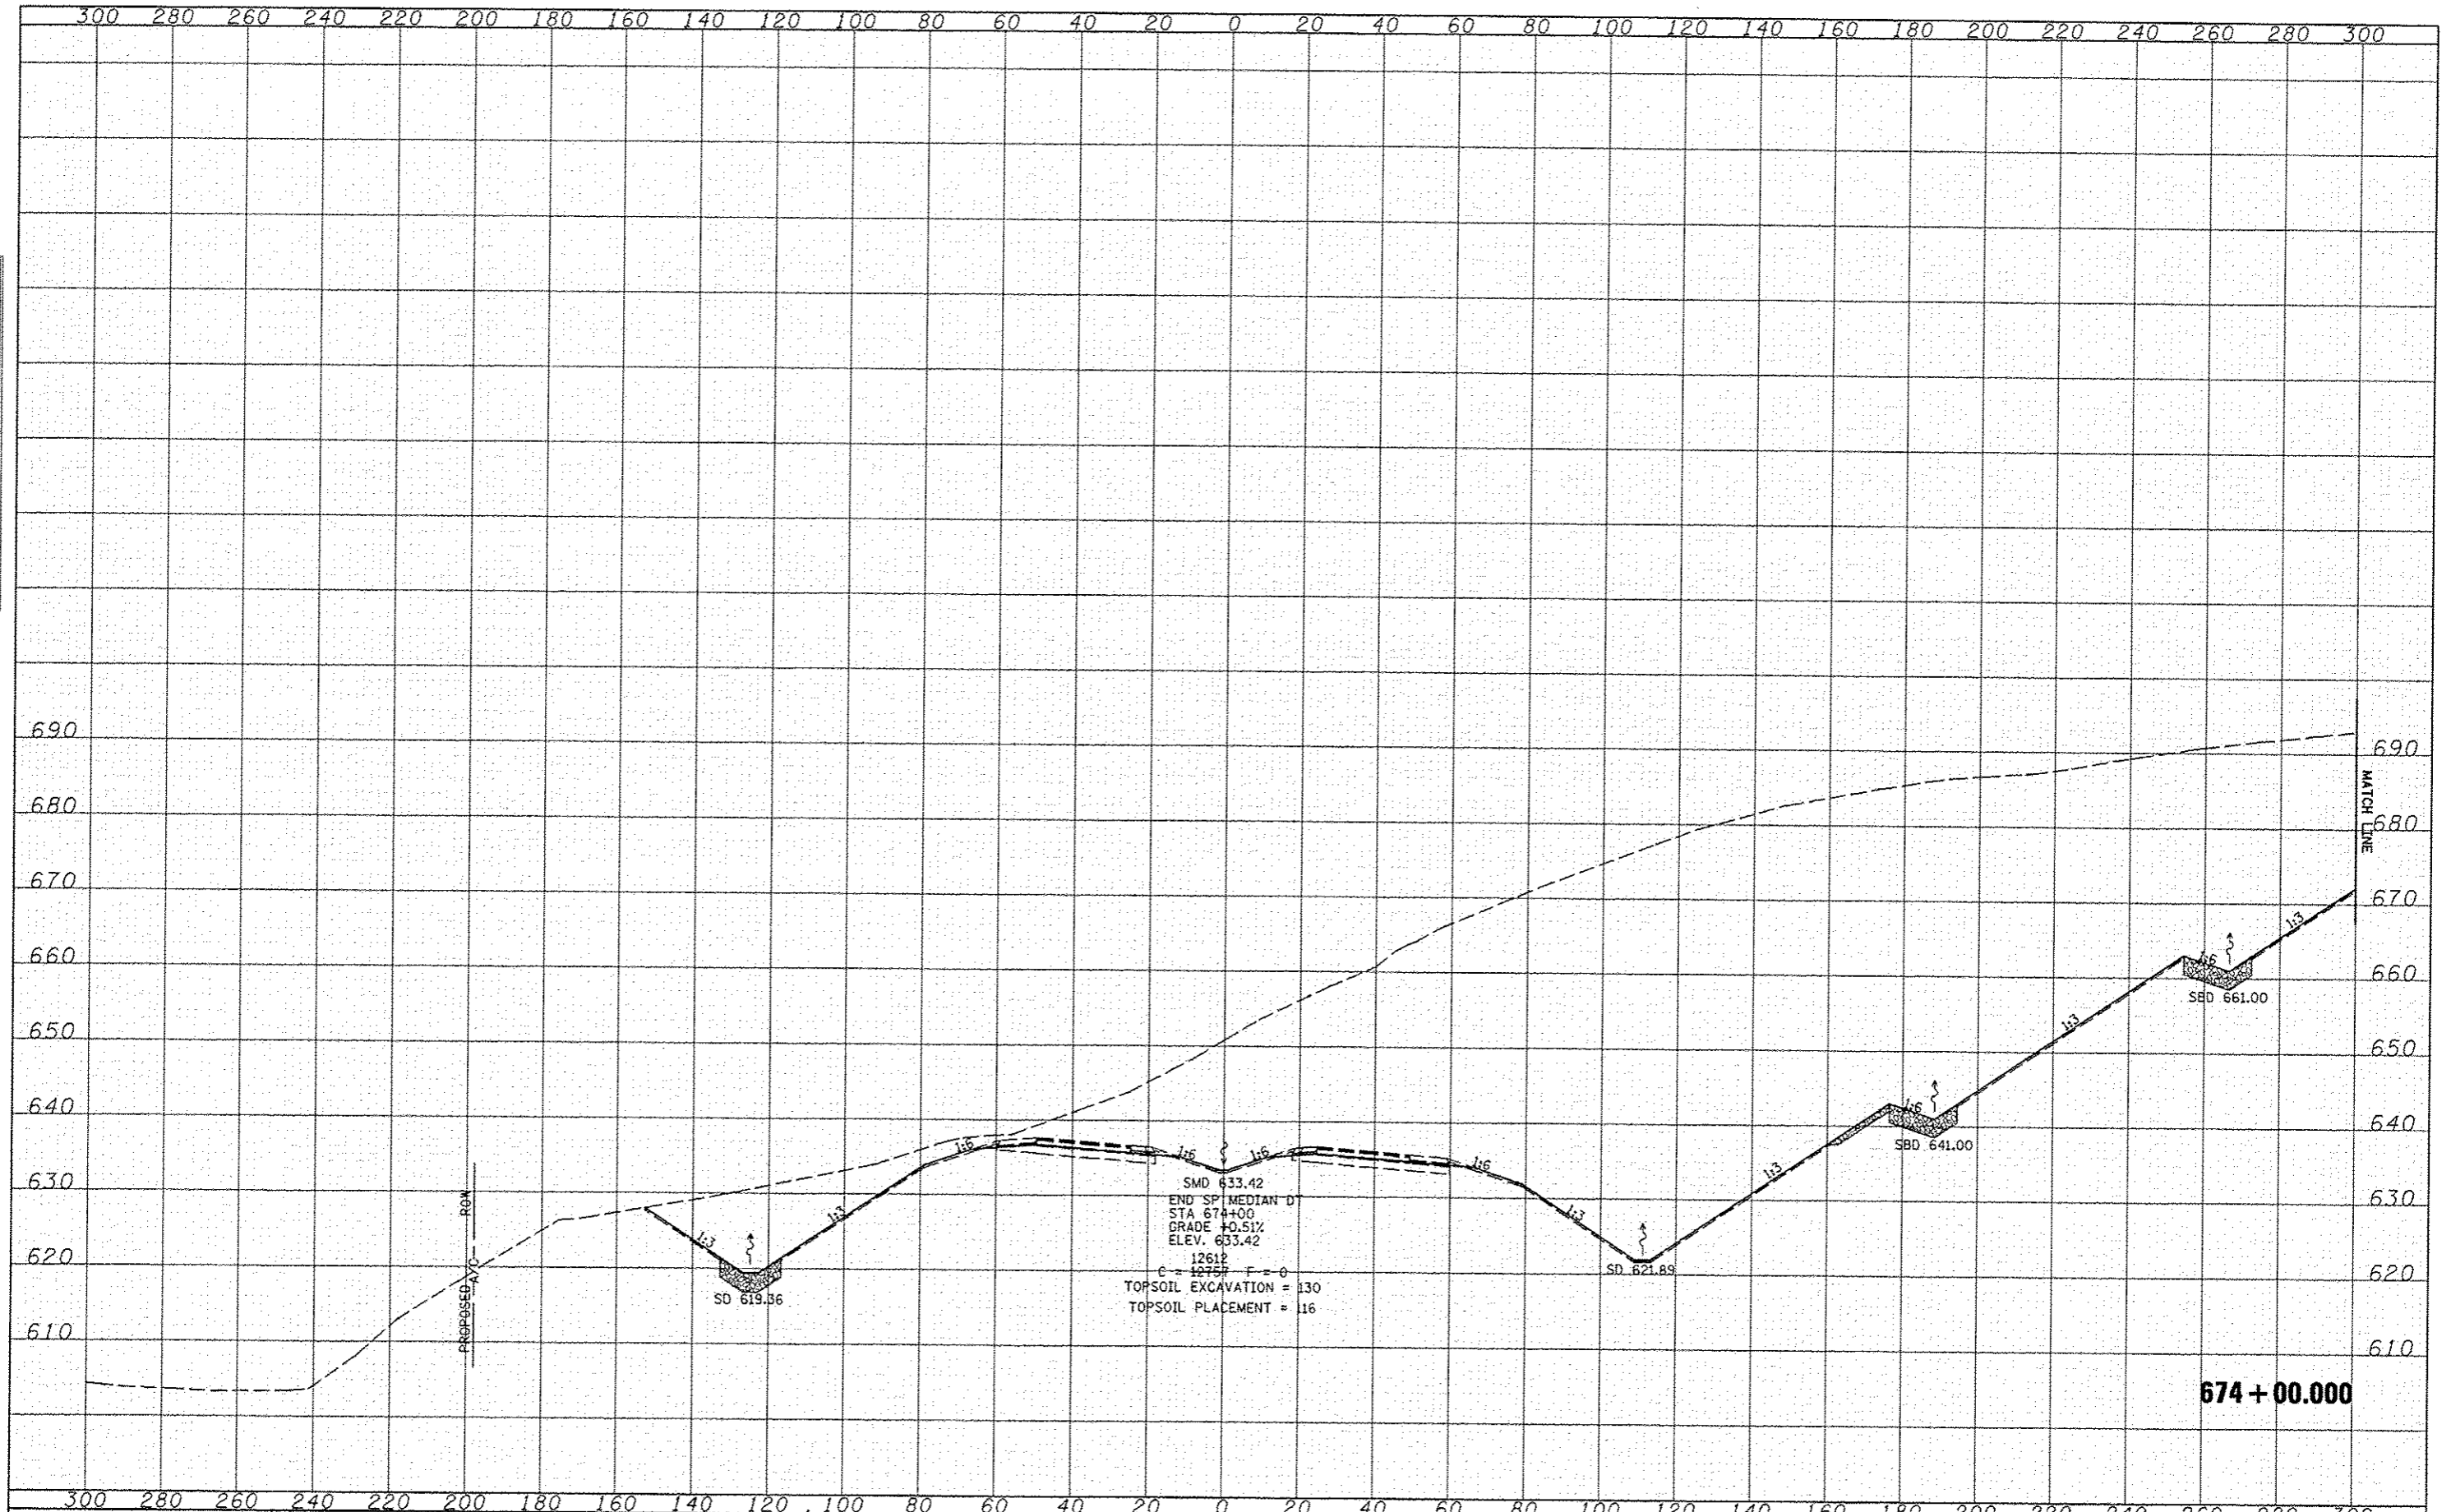

| | | | |
|--|-----------|----------|------------|
| FILE NAME | USER NAME | DESIGNED | REVISED |
| V:\Transportation\2891\Grading Plans\CADD Sheets\468A42-sh1-xssh.dgn | jdeen | JRB | 02/21/2013 |
| | | DRAWN | REVISED |
| | | TJD | |
| | | CHECKED | REVISED |
| | | AWM | |
| | | DATE | REVISED |
| | | 12-12-12 | |

**STATE OF ILLINOIS
DEPARTMENT OF TRANSPORTATION**

**FAP ROUTE 407 (IL RTE 336)
CROSS SECTIONS**

| | | | | |
|---------------------------|---------|-----------|--------------|-----------|
| F.A.P. RTE. | SECTION | COUNTY | TOTAL SHEETS | SHEET NO. |
| 407 | 65-31A | MCDONOUGH | 671 | 422 |
| CONTRACT NO. | | | 68A42 | |
| ILLINOIS FED. AID PROJECT | | | | |

SCALE: 1"=20' H, 1"=10' V | SHEET NO. 92 OF 176 SHEETS | STA. 674+00.000 TO STA. 674+00.000