


DATE	
BY	
SURVEYED	
TEMPERATURE	
WIND	
MOISTURE	
WIND DIRECTION	
WIND VELOCITY	
WIND STATE	
WIND CLASS	
WIND TYPE	
WIND DURATION	
WIND AREA	
WIND CHECKED	
NO.	

DATE	
BY	
SURVEYED	
TEMPERATURE	
WIND	
MOISTURE	
WIND DIRECTION	
WIND VELOCITY	
WIND STATE	
WIND CLASS	
WIND TYPE	
WIND DURATION	
WIND AREA	
WIND CHECKED	
NO.	

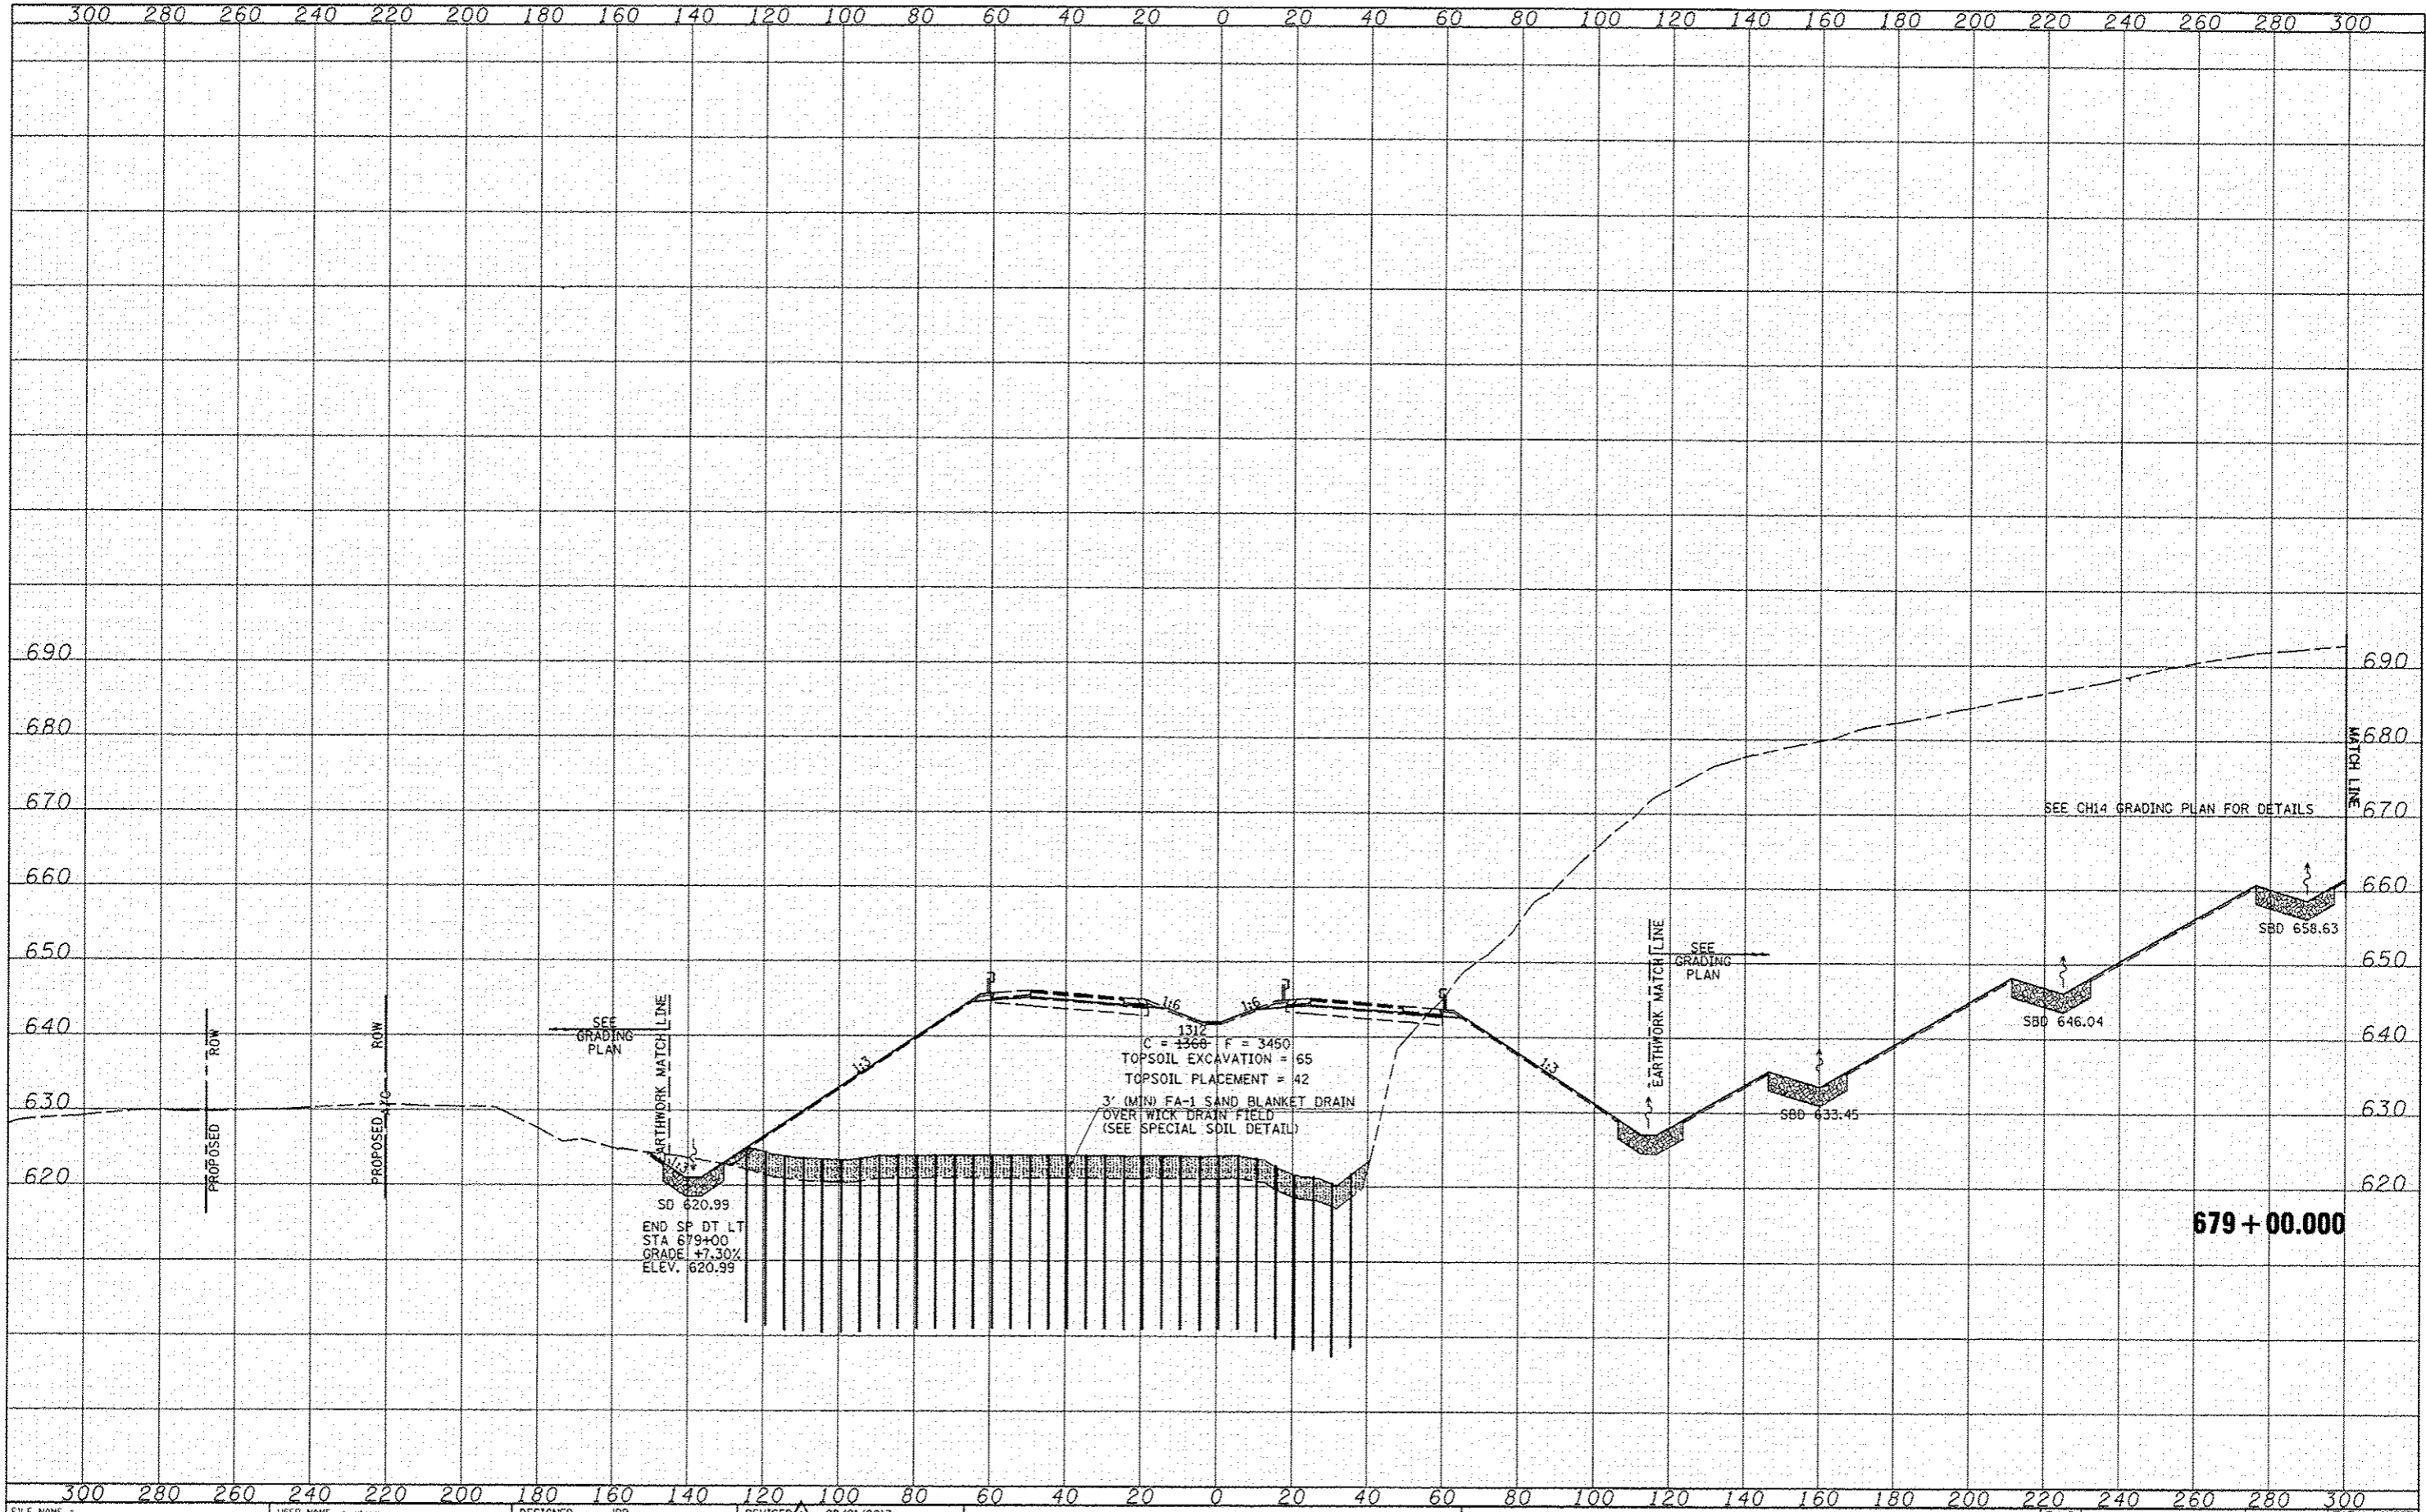

FILE NAME	USER NAME - jrb	DESIGNED - JRB	REVISED - 02/21/2013	STATE OF ILLINOIS DEPARTMENT OF TRANSPORTATION		FAP ROUTE 407 (IL RTE 336) CROSS SECTIONS		F.A.P. RTE.	SECTION	COUNTY	TOTAL SHEETS	SHEET NO.
W:\Transportation\2011\Grading Plans\CADD Sheets\0468M42-shl-ssht.dgn	DRAWN - TJD	CHECKED - AWM	DATE - 12-12-12			407	(55-31A)	MCDONOUGH	671	430	CONTRACT NO. 68A42	
PLOT SCALE - 48.00' / IN.				SCALE: 1" = 20' H 1" = 10' V		SHEET NO. 100 OF 176 SHEETS		STA. 679+00.000 TO STA. 679+00.000		(ILLINOIS) FED. AID PROJECT		