


DATE	
BY	
FINISHED	
SURVEY	
NOTE BOOK	
NO.	
AREAS CHECKED	

DATE	
BY	
FINISHED	
SURVEY	
NOTE BOOK	
NO.	
AREAS CHECKED	

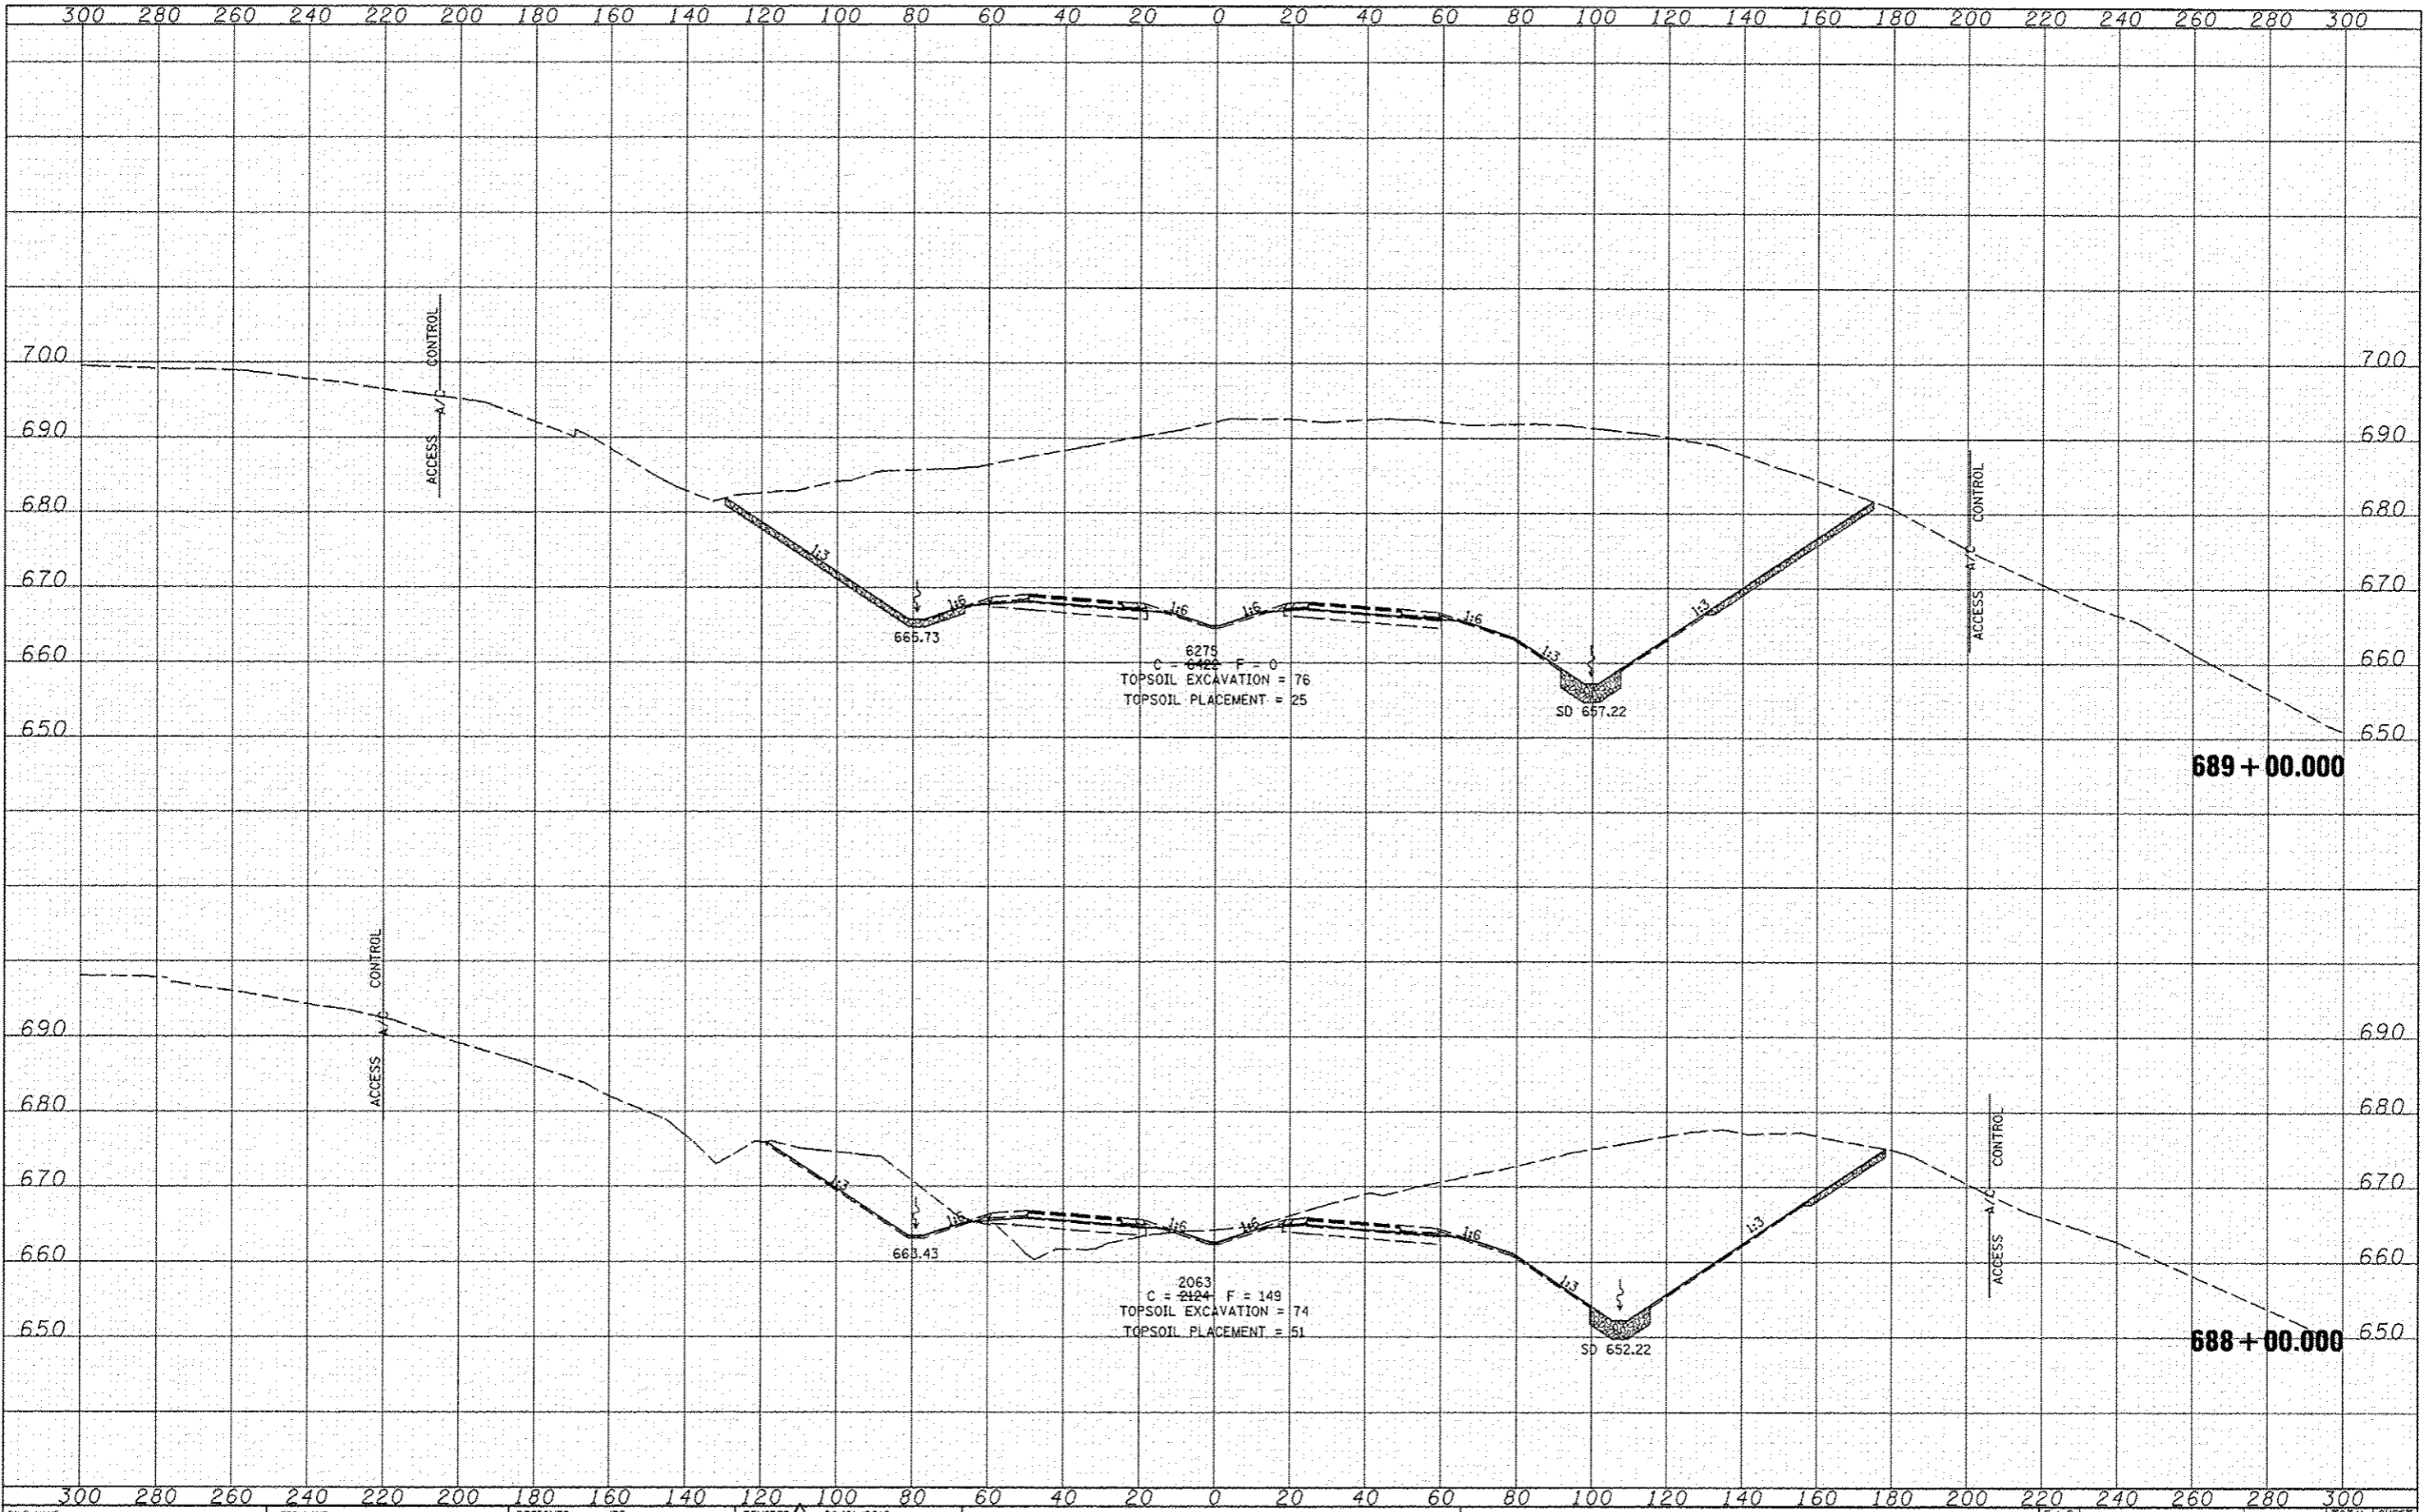

FILE NAME: \\transportation\284\Grading Plans\600 Sheet
 USER NAME: c.jdeen
 PLOT SCALE: 48.00' / IN.
 PLOT DATE: 2/21/2013

DESIGNED - JRB
 DRAWN - TJD
 CHECKED - AWM
 DATE - 12-12-12

REVISED - 02/21/2013
 REVISED -
 REVISED -
 REVISED -

**STATE OF ILLINOIS
 DEPARTMENT OF TRANSPORTATION**

**FAP ROUTE 407 (IL RTE 336)
 CROSS SECTIONS**
 SCALE: 1" = 20' H
 1" = 10' V
 SHEET NO. 110 OF 176 SHEETS
 STA. 688+00.000 TO STA. 689+00.000

F.A.P. RTE.	SECTION	COUNTY	TOTAL SHEETS	SHEET NO.
407	(55-31A)	MCDONOUGH	671	440
			CONTRACT NO. 68A42	

ILLINOIS FED. AID PROJECT