


DATE	
BY	
REVISIONS	
NO.	
DATE	
BY	
REVISIONS	
NO.	
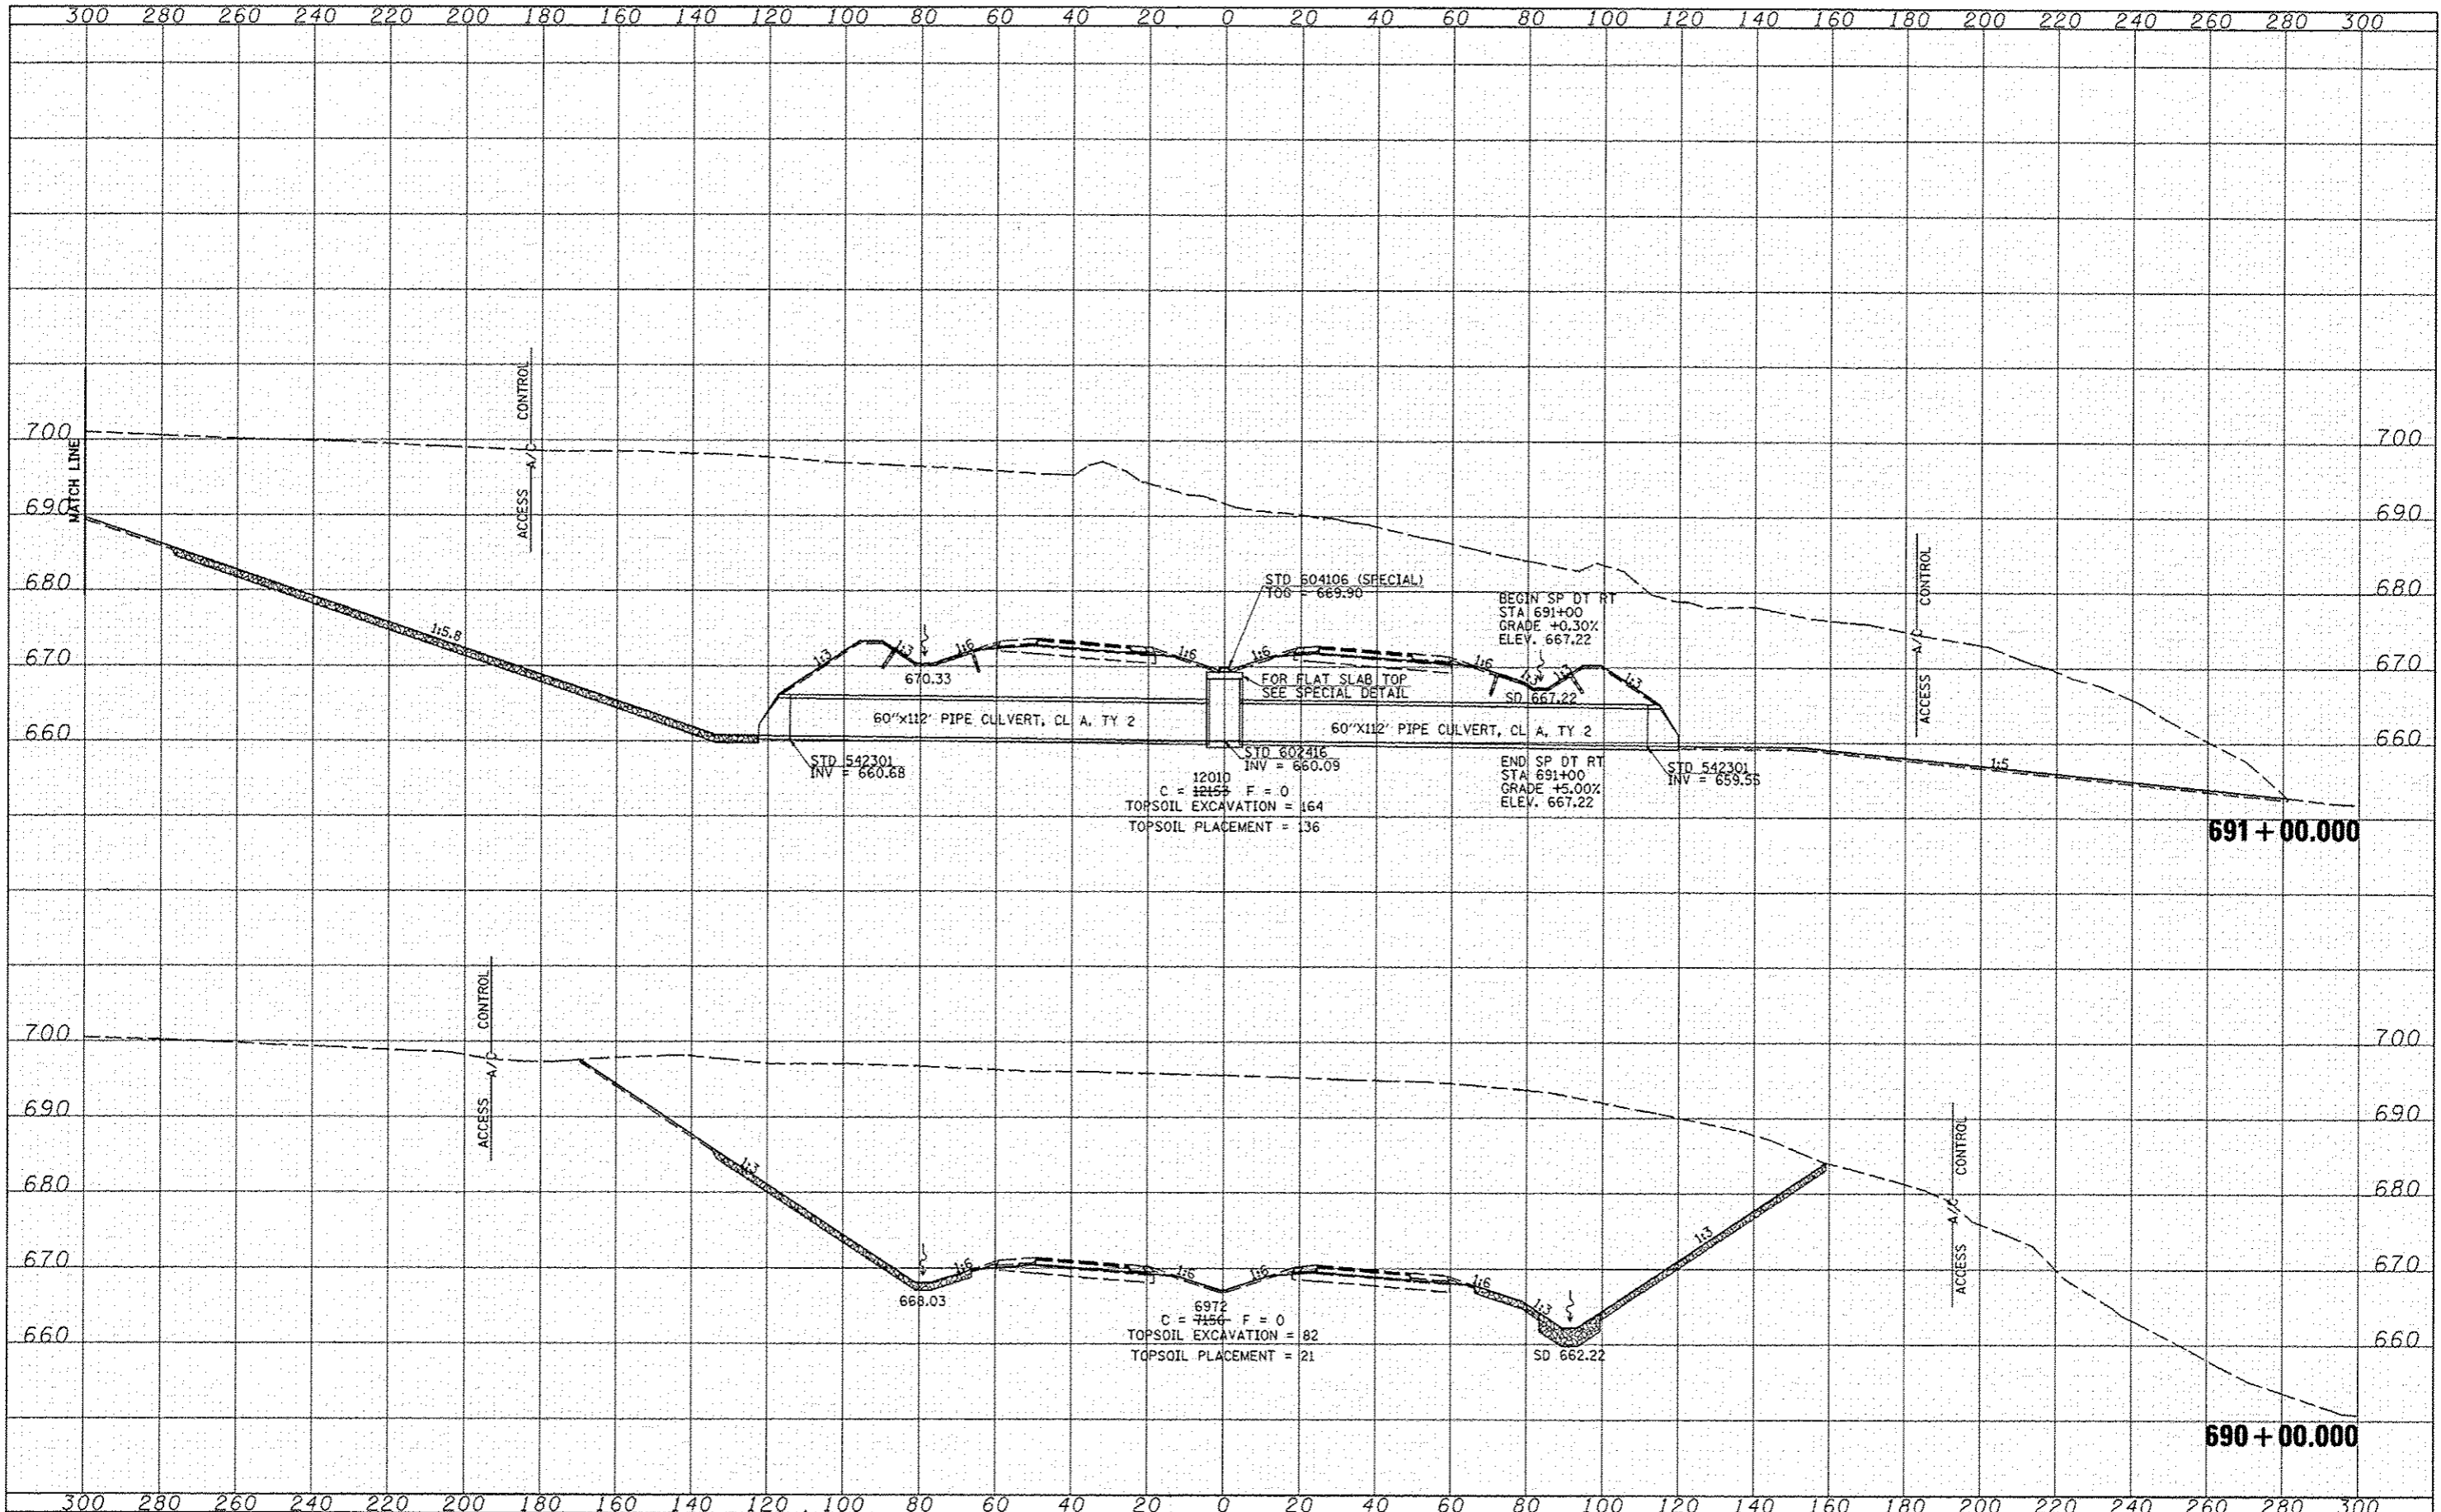

FILE NAME	USER NAME - jdean	DESIGNED - JRB	REVISED - 02/21/2013	<b>STATE OF ILLINOIS</b> <b>DEPARTMENT OF TRANSPORTATION</b>	<b>FAP ROUTE 407 (IL RTE 336)</b> <b>CROSS SECTIONS</b>	F.A.P. RTE.	SECTION	COUNTY	TOTAL SHEETS	SHEET NO.	
Y:\Transportation\2891\Grading Plans\CADD Shoo	ND468042-sha-coast.dgn	DRAWN - TJD	REVISED -			407	(55-31A)	MCDONOUGH	671	441	
PLT SCALE = 40.00' / IN.	CHECKED - AWM	REVISED -	REVISED -			CONTRACT NO. 68A42					
PLT DATE = 2/21/2013	DATE - 12-12-12	REVISED -	REVISED -			ILLINOIS FED. AID PROJECT					