


DATE	
BY	
DESIGNED	
DRAWN	
CHECKED	
DATE	
NO.	

DATE	
BY	
DESIGNED	
DRAWN	
CHECKED	
DATE	
NO.	

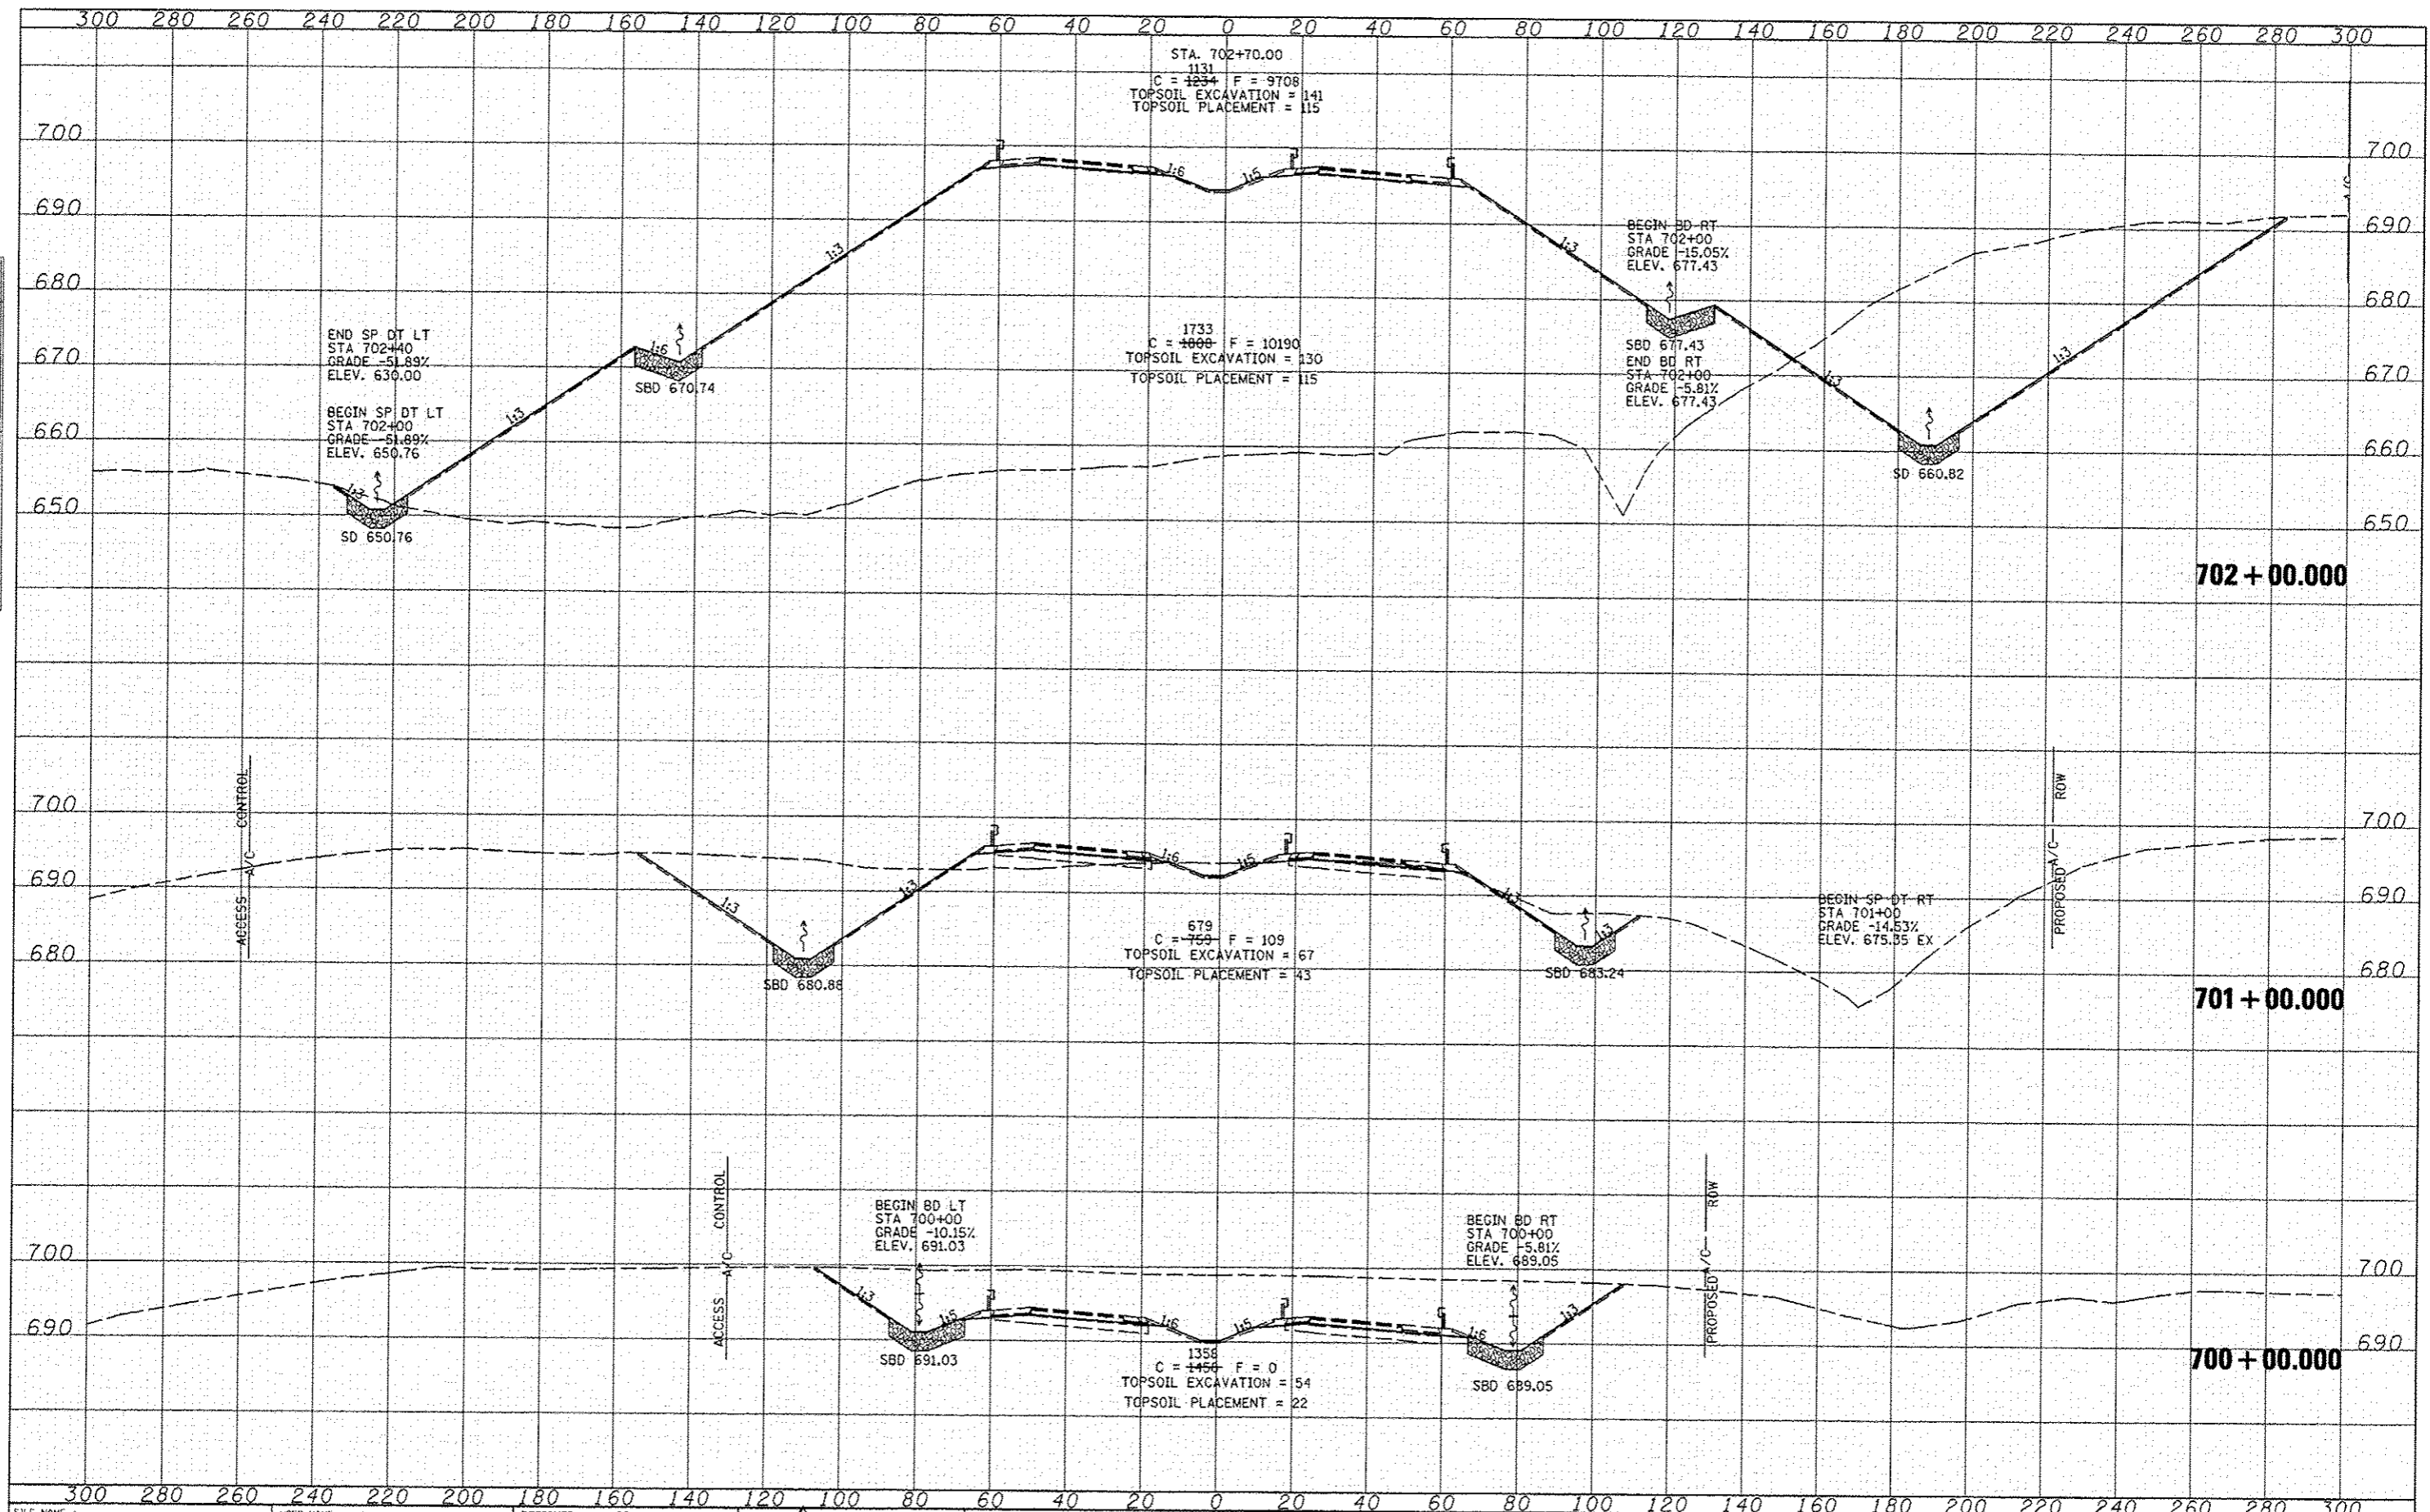

FILE NAME	USER NAME	DESIGNED	REVISED	STATE OF ILLINOIS DEPARTMENT OF TRANSPORTATION	F.A.P. ROUTE	SECTION	COUNTY	TOTAL SHEETS	SHEET NO.
V:\Transportation\2891\Grading Plans\CADD Sheet	jdjean	JRB	02/21/2013		407	155-31A	MCDONOUGH	671	446
		DRAWN	REVISED						
		TJD							
		CHECKED	REVISED						
		AWM							
		DATE	REVISED						
		12-12-12							

SCALE: 1"=20' SHEET NO. 116 OF 176 SHEETS STA. 700+00.000 TO STA. 702+00.000 ILLINOIS FED. AID PROJECT