


DATE	
BY	
FINAL SURVEY	
NOTE BOOK	
AREAS CHECKED	
MS	

DATE	
BY	
ORIGINAL SURVEY	
NOTE BOOK	
AREAS CHECKED	
MS	

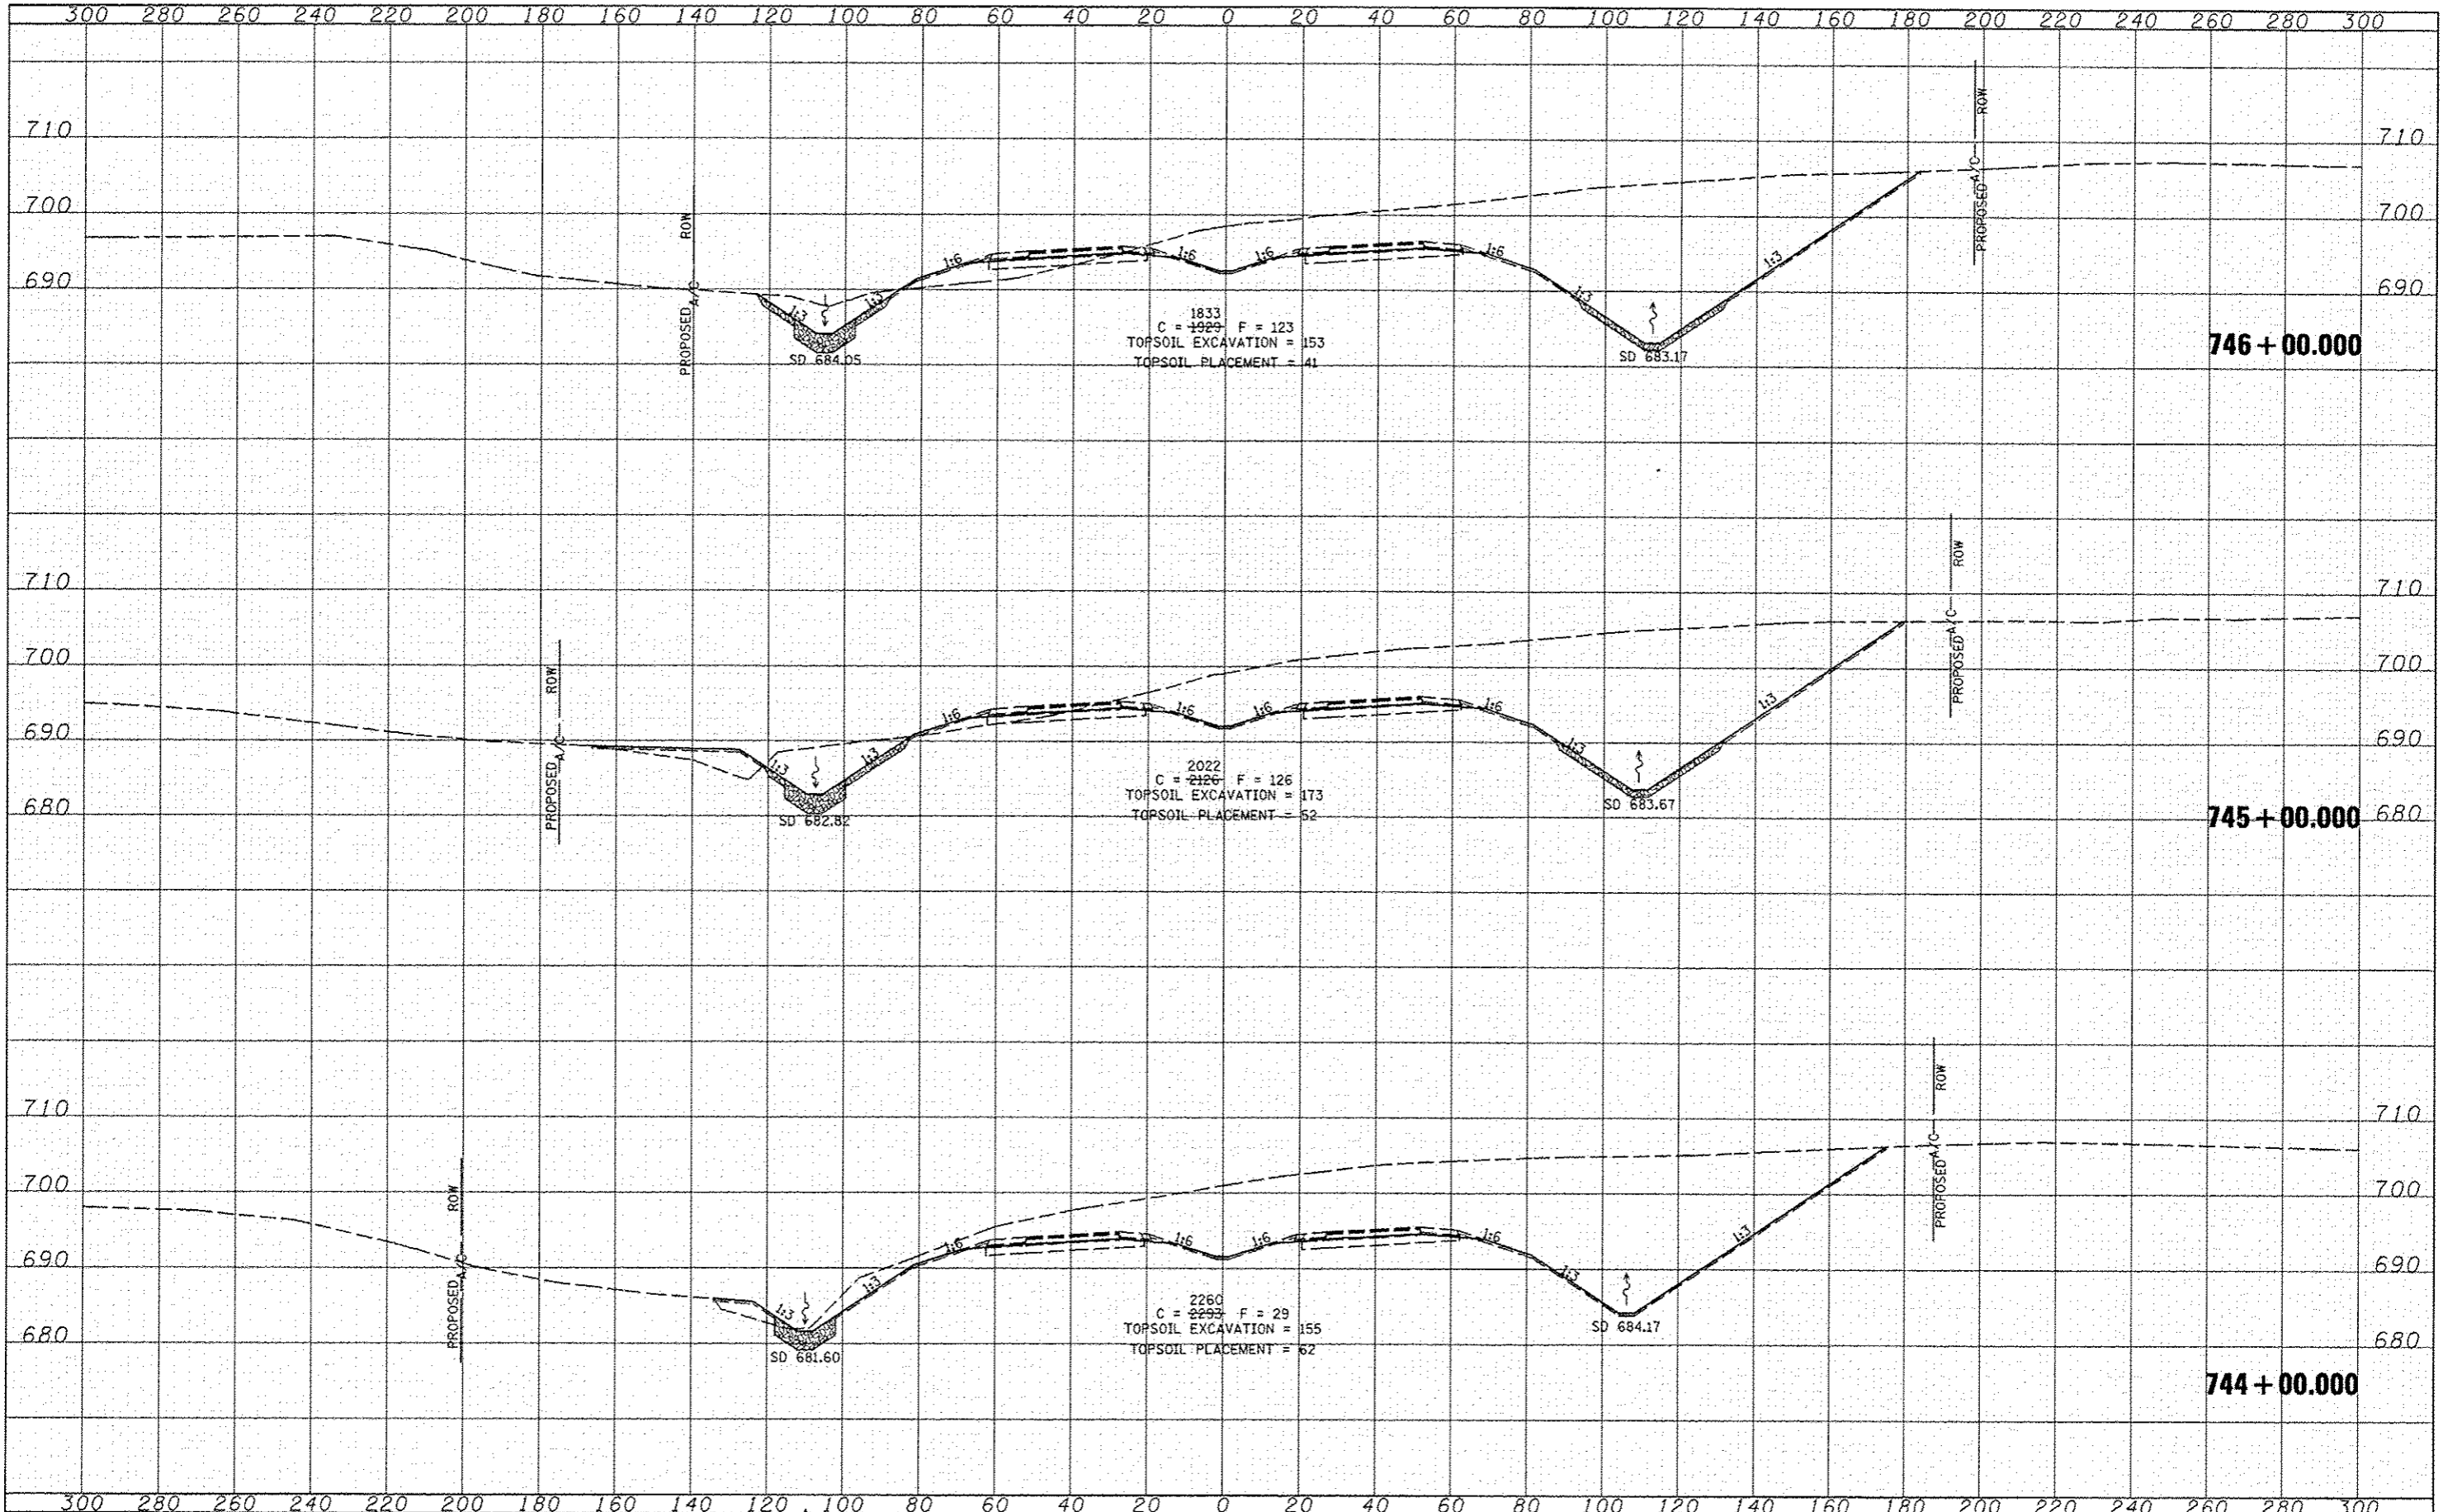

FILE NAME: \\Transportation\209\Grading Plans\CADD Shen	USER NAME: jolan	DESIGNED: JRB	REVISED: 02/21/2013	<b>STATE OF ILLINOIS DEPARTMENT OF TRANSPORTATION</b>	<b>FAP ROUTE 407 (IL RTE 336) CROSS SECTIONS</b>	F.A.P. RTE. 407	SECTION 155-31A	COUNTY MCDONOUGH	TOTAL SHEETS 671	SHEET NO. 461		
PLOT SCALE: 48.00' = 1"	CHECKED: AWM	DATE: 12-12-12	REVISED:			SCALE: 1" = 40'	SHEET NO. 131 OF 176 SHEETS	STA. 744+00.000 TO STA. 746+00.000	CONTRACT NO. 68A42			
PLOT DATE: 2/21/2013	DATE: 12-12-12	REVISED:	ILLINOIS FED. AID PROJECT									