


FINAL SURVEY	DATE
DESIGNED	BY
NOTED	
TEMPLATE	
AREAS	
AREAS CHECKED	

FINAL SURVEY	DATE
DESIGNED	BY
NOTED	
TEMPLATE	
AREAS	
AREAS CHECKED	

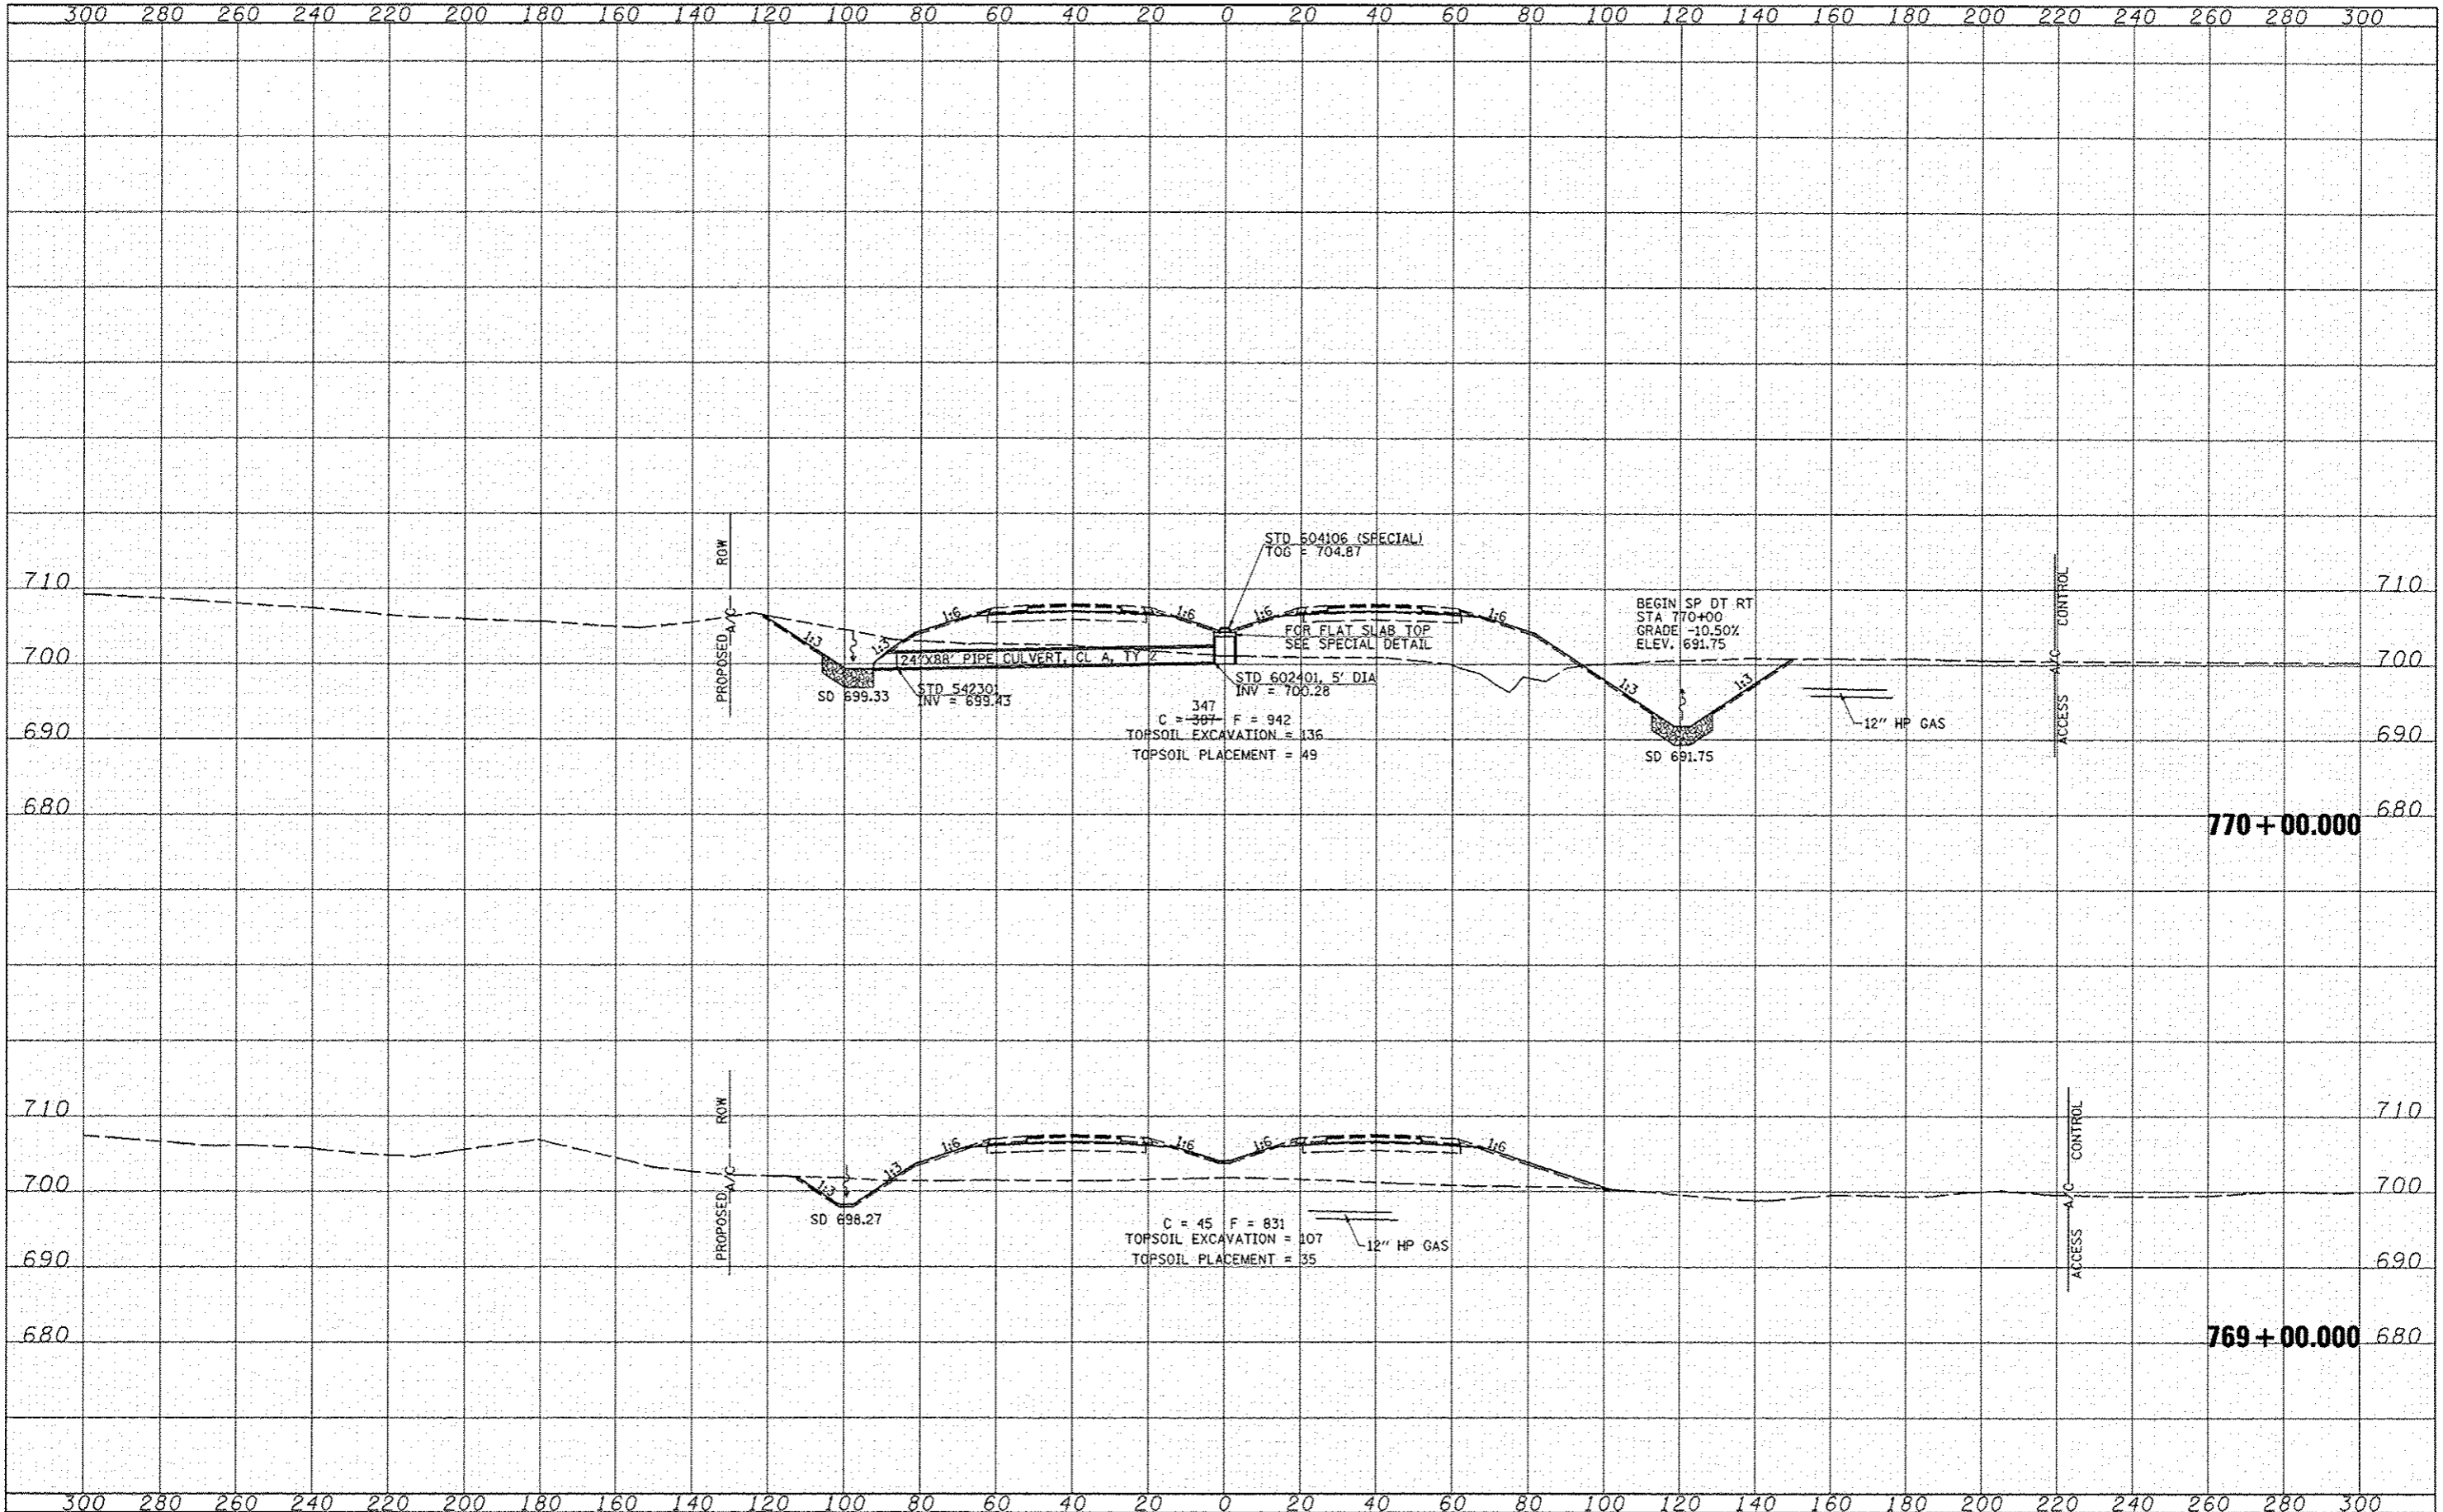

FILE NAME =	USER NAME = jjean	DESIGNED - JRB	REVISED - 02/07/2013
W:\Transportation\2844\Grading Plans\CADD Sheets\0468A42-shl-xsh.dgn		DRAWN - TJD	REVISED - 02/21/2013
PLOT SCALE = 48.00' / IN.		CHECKED - AWM	REVISED -
PLOT DATE = 2/21/2013		DATE - 12-12-12	REVISED -

STATE OF ILLINOIS
DEPARTMENT OF TRANSPORTATION

FAP ROUTE 407		SECTION (55-31A)	COUNTY MCDONOUGH	TOTAL SHEETS 671	SHEET NO. 469
SCALE: 1" = 50'		SHEET NO. 139 OF 176 SHEETS		STA. 769+00.000 TO STA. 770+00.000	
CONTRACT NO. 68A42					
ILLINOIS FED. AID PROJECT					