


DATE	
BY	
FINAL SURVEY	
NOTE BOOK	
NO.	

DATE	
BY	
FINAL SURVEY	
NOTE BOOK	
NO.	

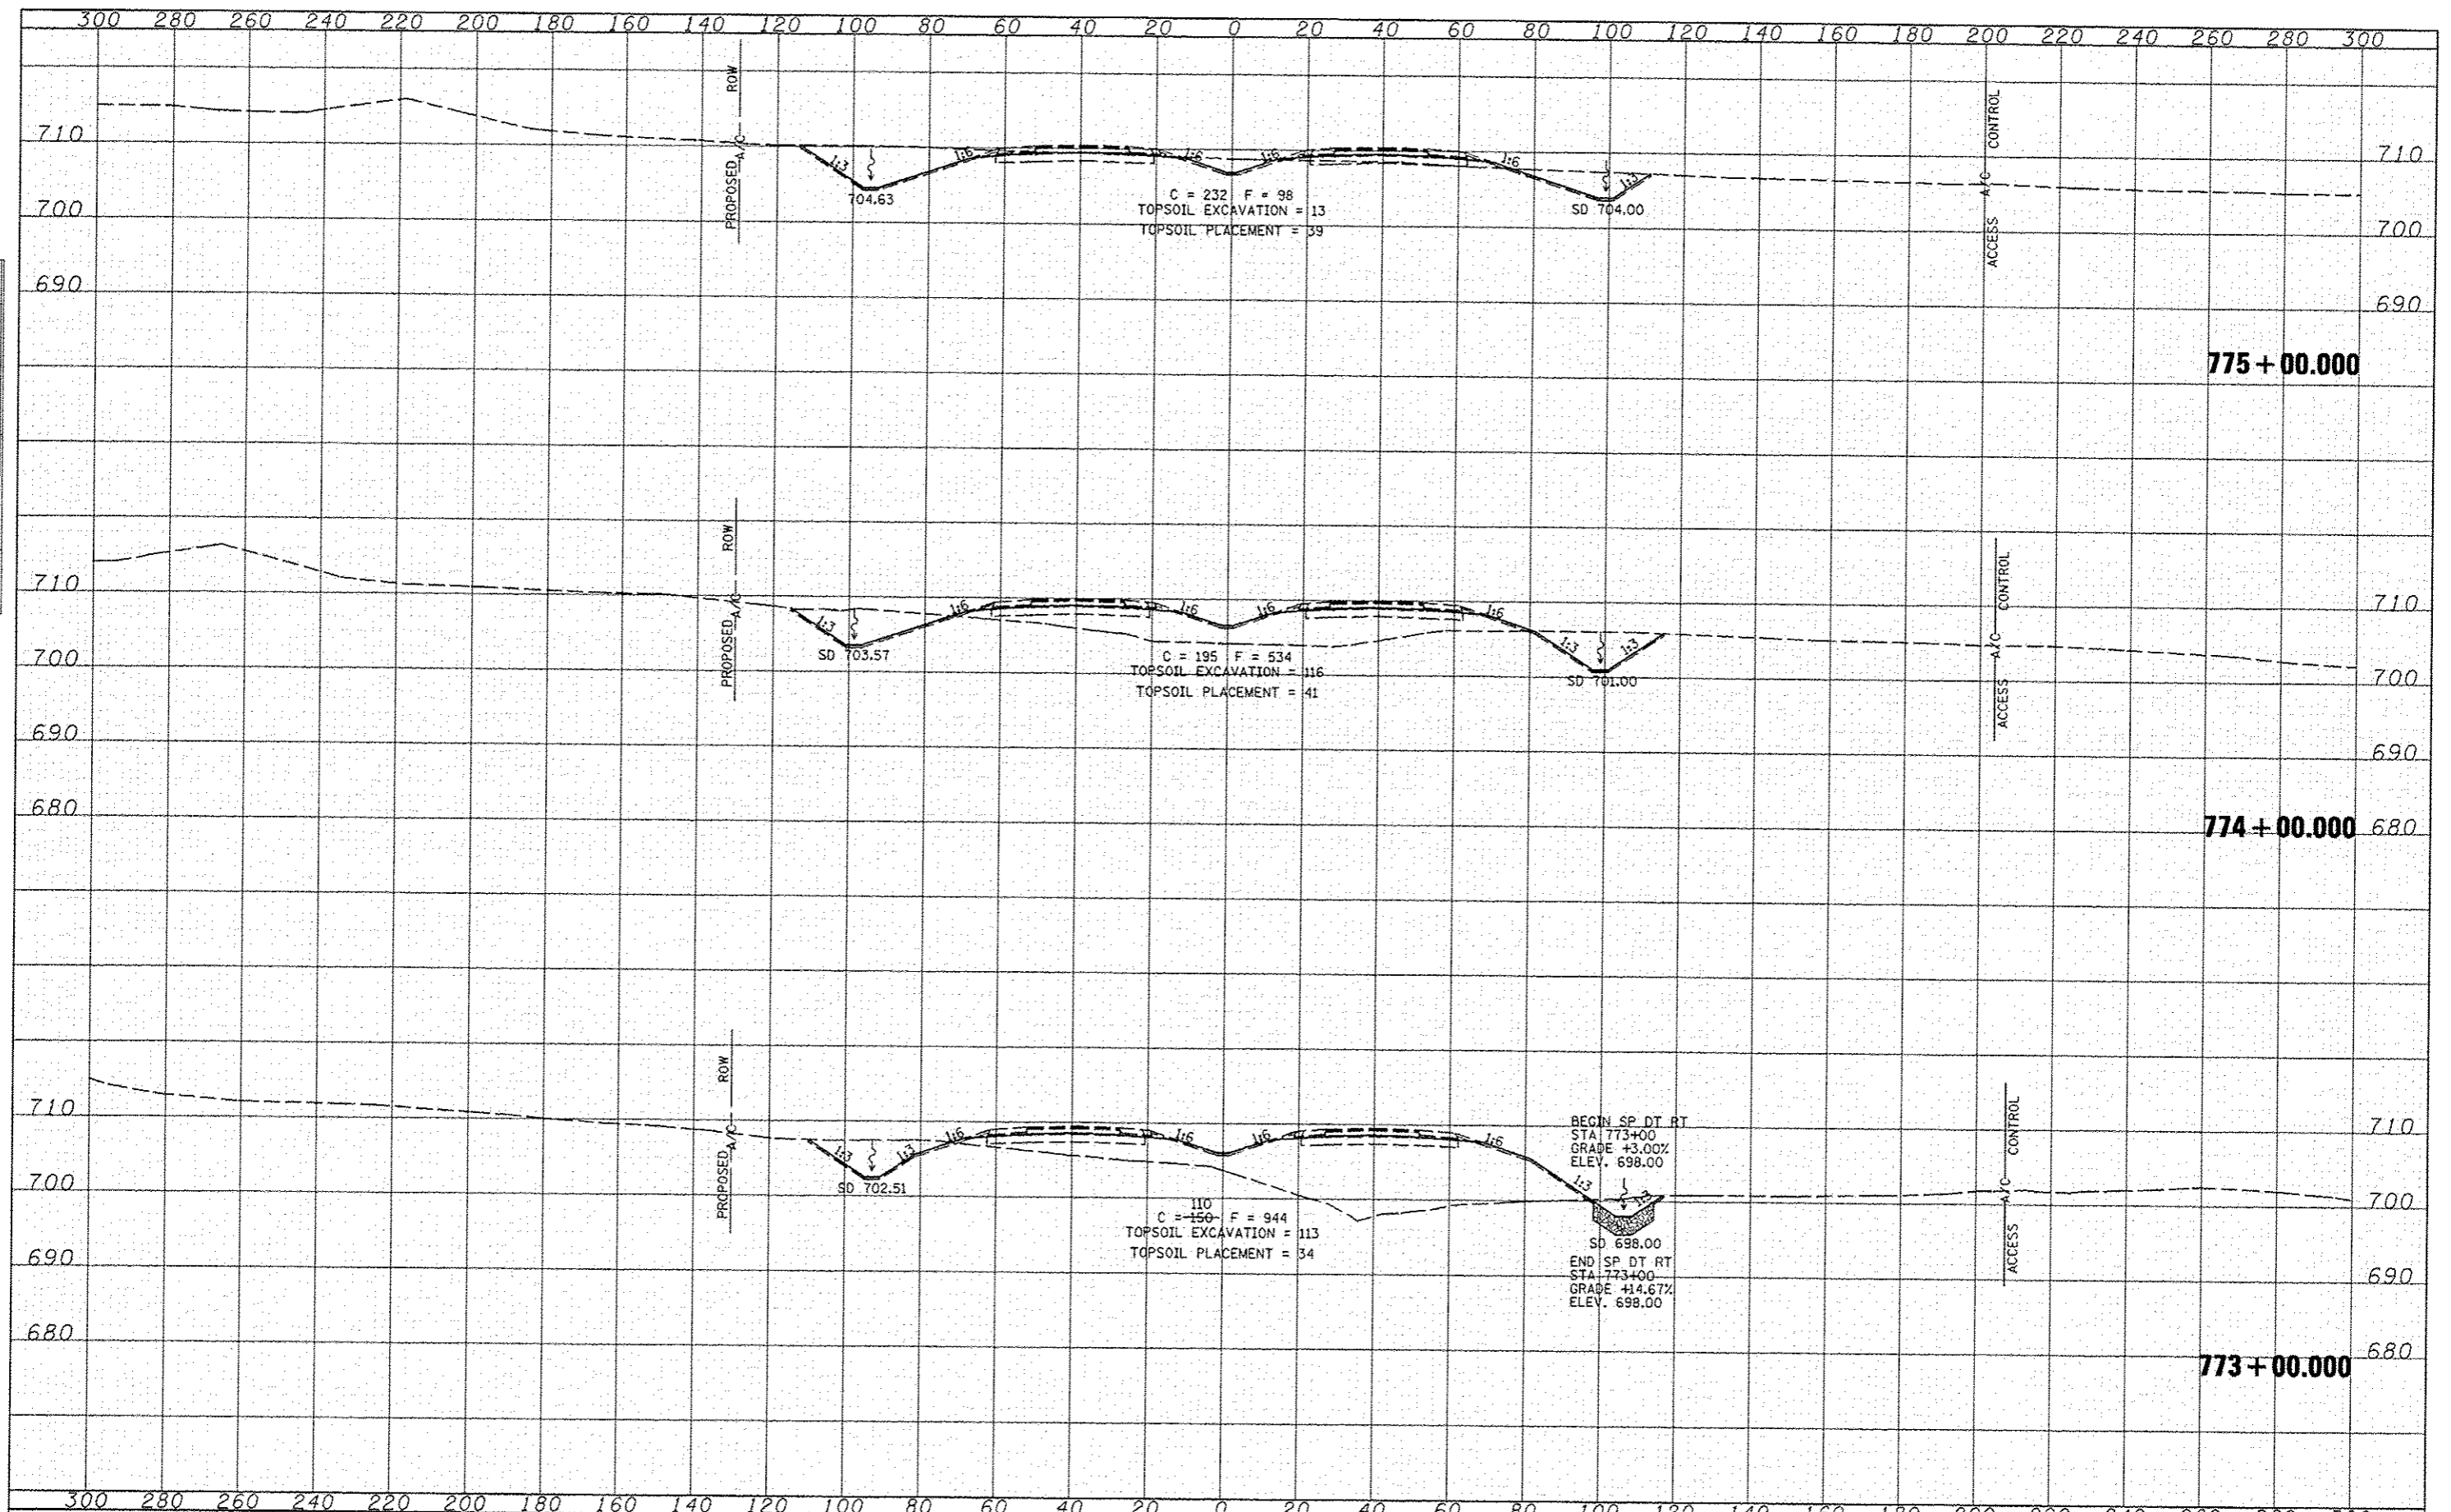

FILE NAME : W:\transportation\2891\Grading Plans\CADD Sheets\10468A42-ahh-xshh.dgn	USER NAME : jdoan	DESIGNED - JRB	REVISED $\Delta$ 02/21/2013	<b>STATE OF ILLINOIS</b> <b>DEPARTMENT OF TRANSPORTATION</b>	<b>FAP ROUTE 407 (IL RTE 336)</b> <b>CROSS SECTIONS</b>	SCALE: 1"=20' H 1"=100' V	SHEET NO. 141 OF 176 SHEETS	STA. 773+00.000 TO STA. 775+00.000	F.A.P. RTE. 407	SECTION 155-31A	COUNTY MCDONOUGH	TOTAL SHEETS	SHEET NO.
PLOT SCALE = 48.00' / IN.	DRAWN - TJD	REVISION	671									471	
PLOT DATE = 2/21/2013	CHECKED - ANM	REVISION	CONTRACT NO. 68A42										
DATE - 12-12-12	DATE	REVISION	ILLINOIS FED. AID PROJECT										