


DATE	
BY	
DESIGNED	
DRAWN	
CHECKED	
DATE	
FILE NAME	
USER NAME	
DESIGNED	
DRAWN	
CHECKED	
DATE	

DATE	
BY	
DESIGNED	
DRAWN	
CHECKED	
DATE	
FILE NAME	
USER NAME	
DESIGNED	
DRAWN	
CHECKED	
DATE	

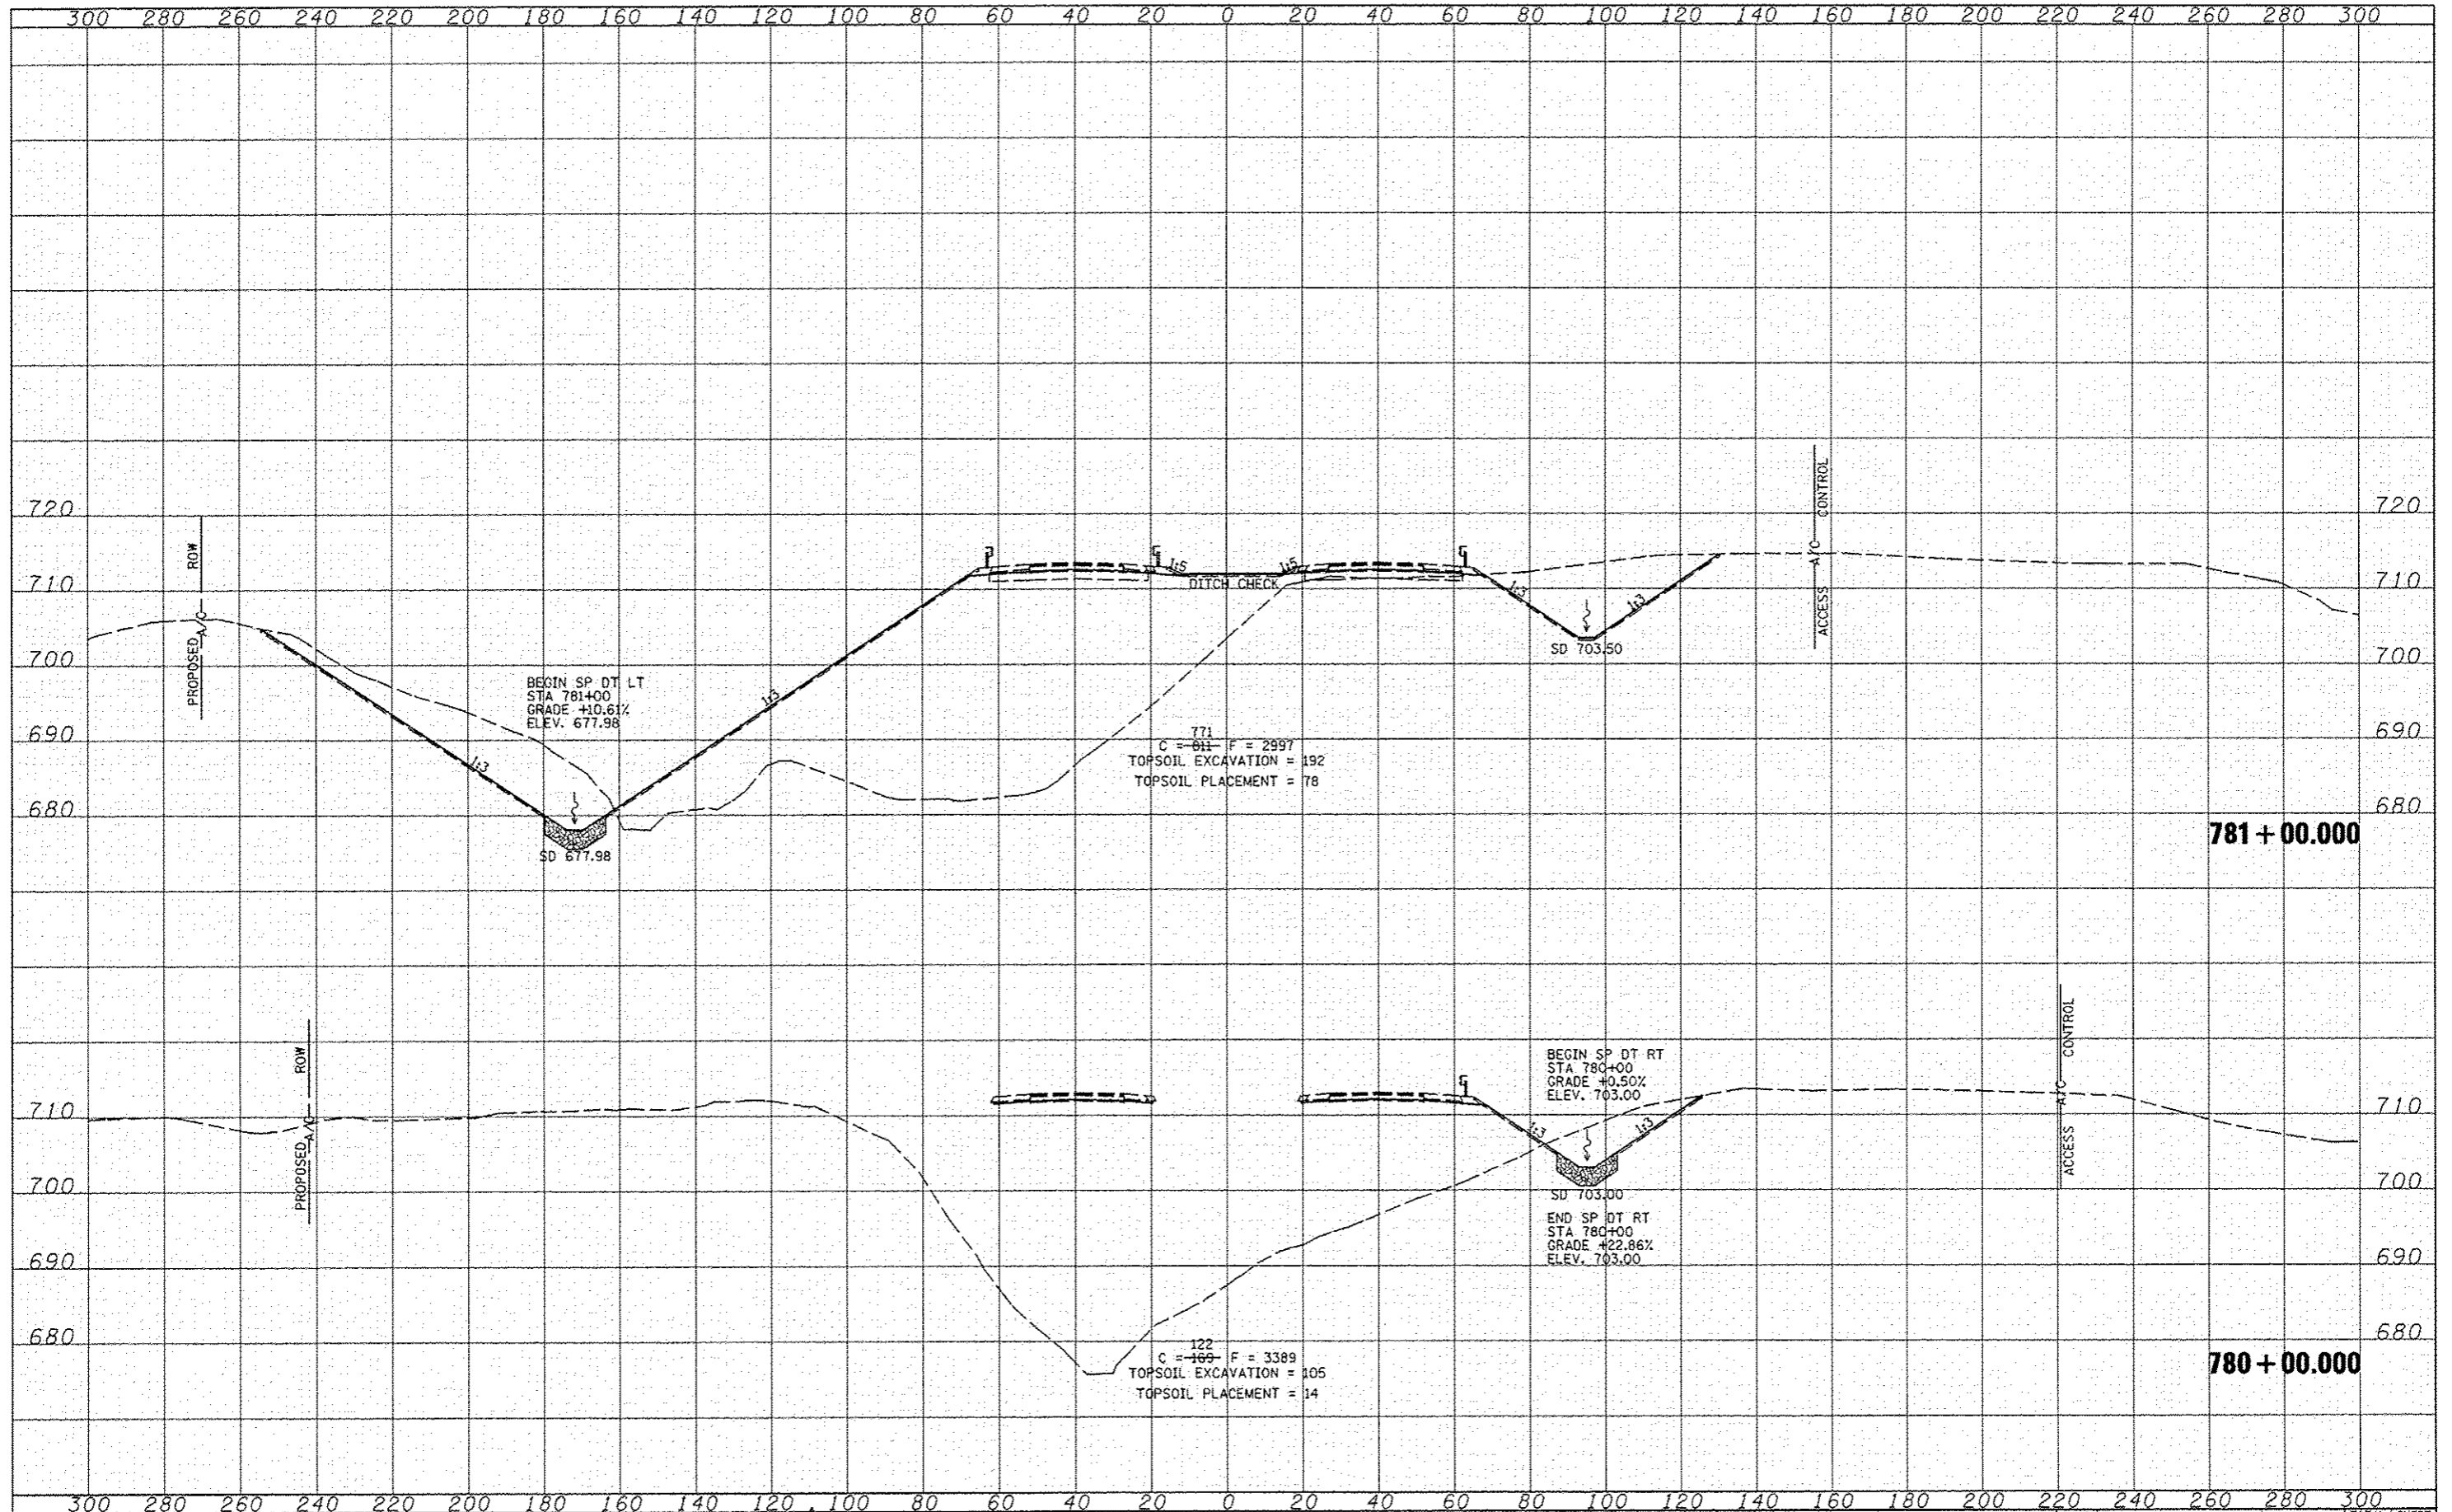

FILE NAME	USER NAME	DESIGNED	REVISED
W:\Transportation\2891\Grading Plans\CADD Sheet\4046042-2ht-23ht.dgn	gden	JRB	02/21/2013
		TJD	
		AWM	

**STATE OF ILLINOIS
DEPARTMENT OF TRANSPORTATION**

**FAP ROUTE 407 (IL RTE 336)
CROSS SECTIONS**

SCALE: 1/8" = 1'-0" SHEET NO. 144 OF 176 SHEETS STA. 780+00.000 TO STA. 781+00.000

F.A.P. RTE.	SECTION	COUNTY	TOTAL SHEETS	SHEET NO.
407	(55-3)A	MCDONOUGH	671	474
			CONTRACT NO. 68A42	
ILLINOIS FED. AID PROJECT				