


FINISH	SURFACE	DATE	
SURVEY	PROFILES	BY	
NOTE BOOK	TEMPLATE		
AREAS	AREAS CHECKED		

ORIGINAL	DATE		
SURVEY	PROFILES	BY	
NOTE BOOK	TEMPLATE		
AREAS	AREAS CHECKED		

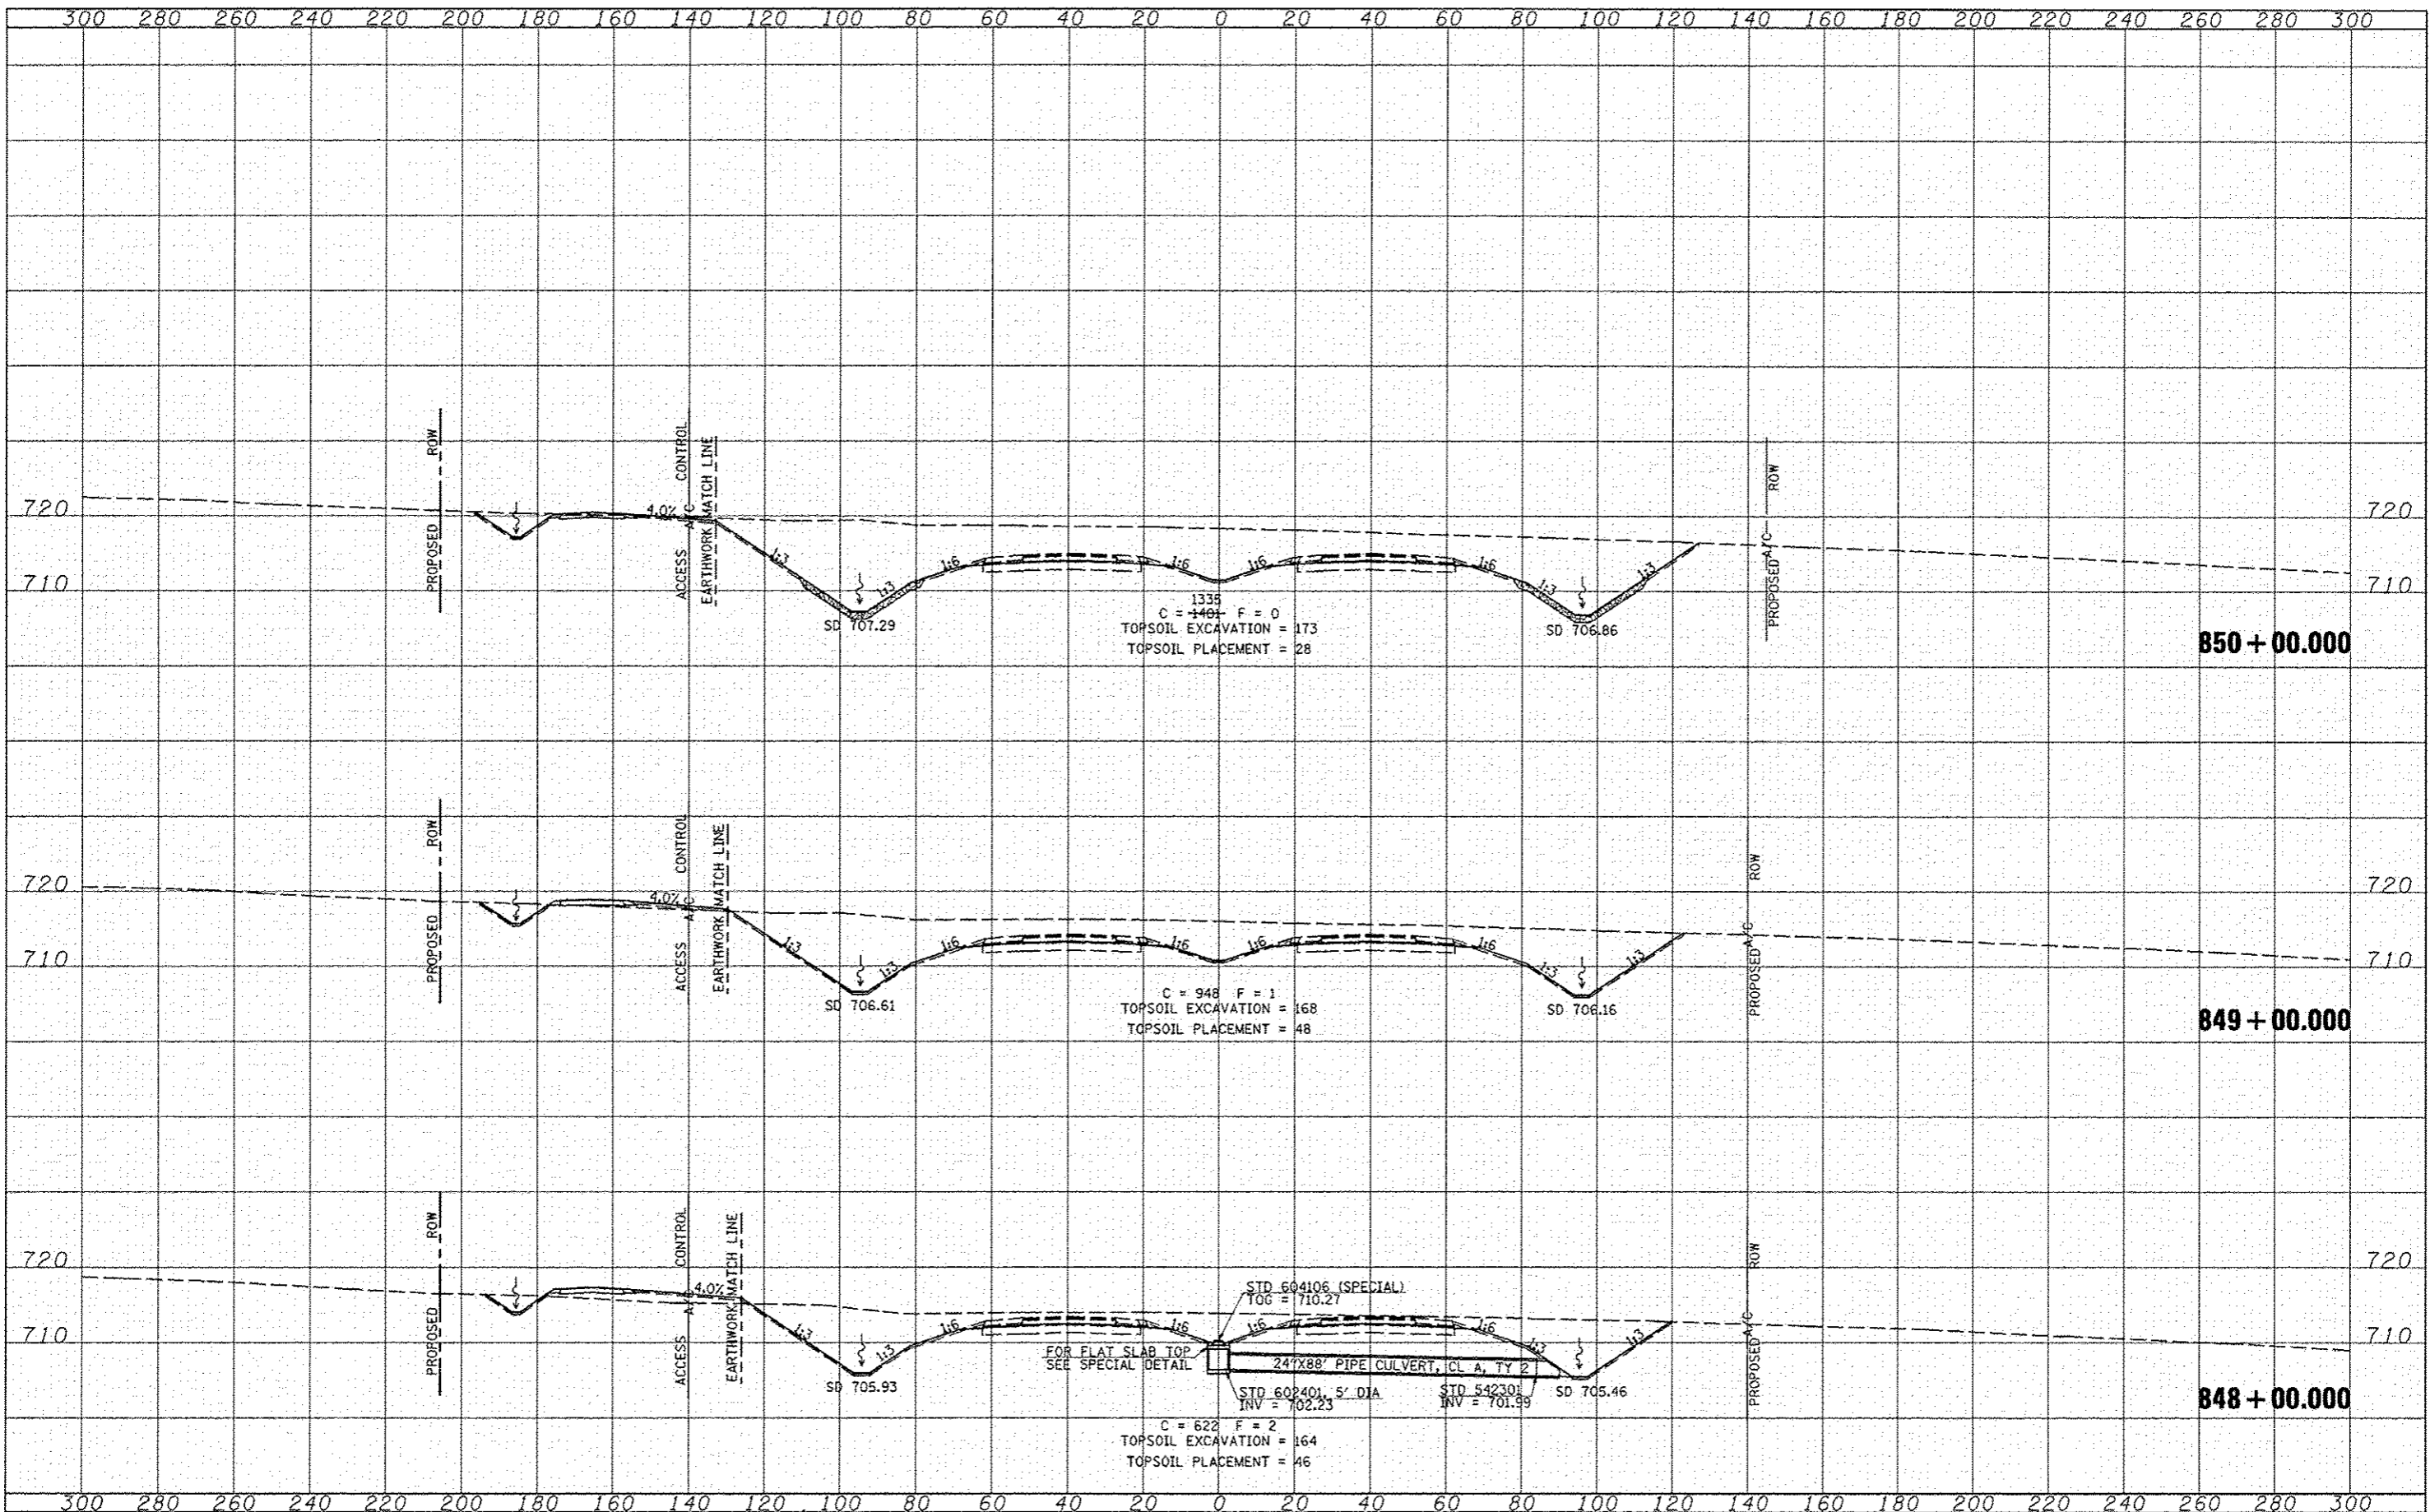

FILE NAME	USER NAME	DESIGNED	REVISOR
W:\Transportation\289\Grading Plans\CA00 Sheet	jdan	JRB	02/21/2013
		DRAWN	REVISOR
		TJD	
		CHECKED	REVISOR
		AWM	
		DATE	REVISOR
		12-12-12	

STATE OF ILLINOIS
DEPARTMENT OF TRANSPORTATION

FAP ROUTE 407 (IL RTE 336)
CROSS SECTIONS

F.A.P. RTE.	SECTION	COUNTY	TOTAL SHEETS	SHEET NO.
407	(55-31A)	MCDONOUGH	671	493
CONTRACT NO. 68A42			ILLINOIS FED. AID PROJECT	

SCALE: 1" = 40' H
 SHEET NO. 163 OF 176 SHEETS | STA. 848+00.000 TO STA. 850+00.000