


DATE	
BY	
FINISHED	
REVISIONS	
NOTES	
AREA CHECKED	

DATE	
BY	
FINISHED	
REVISIONS	
NOTES	
AREA CHECKED	

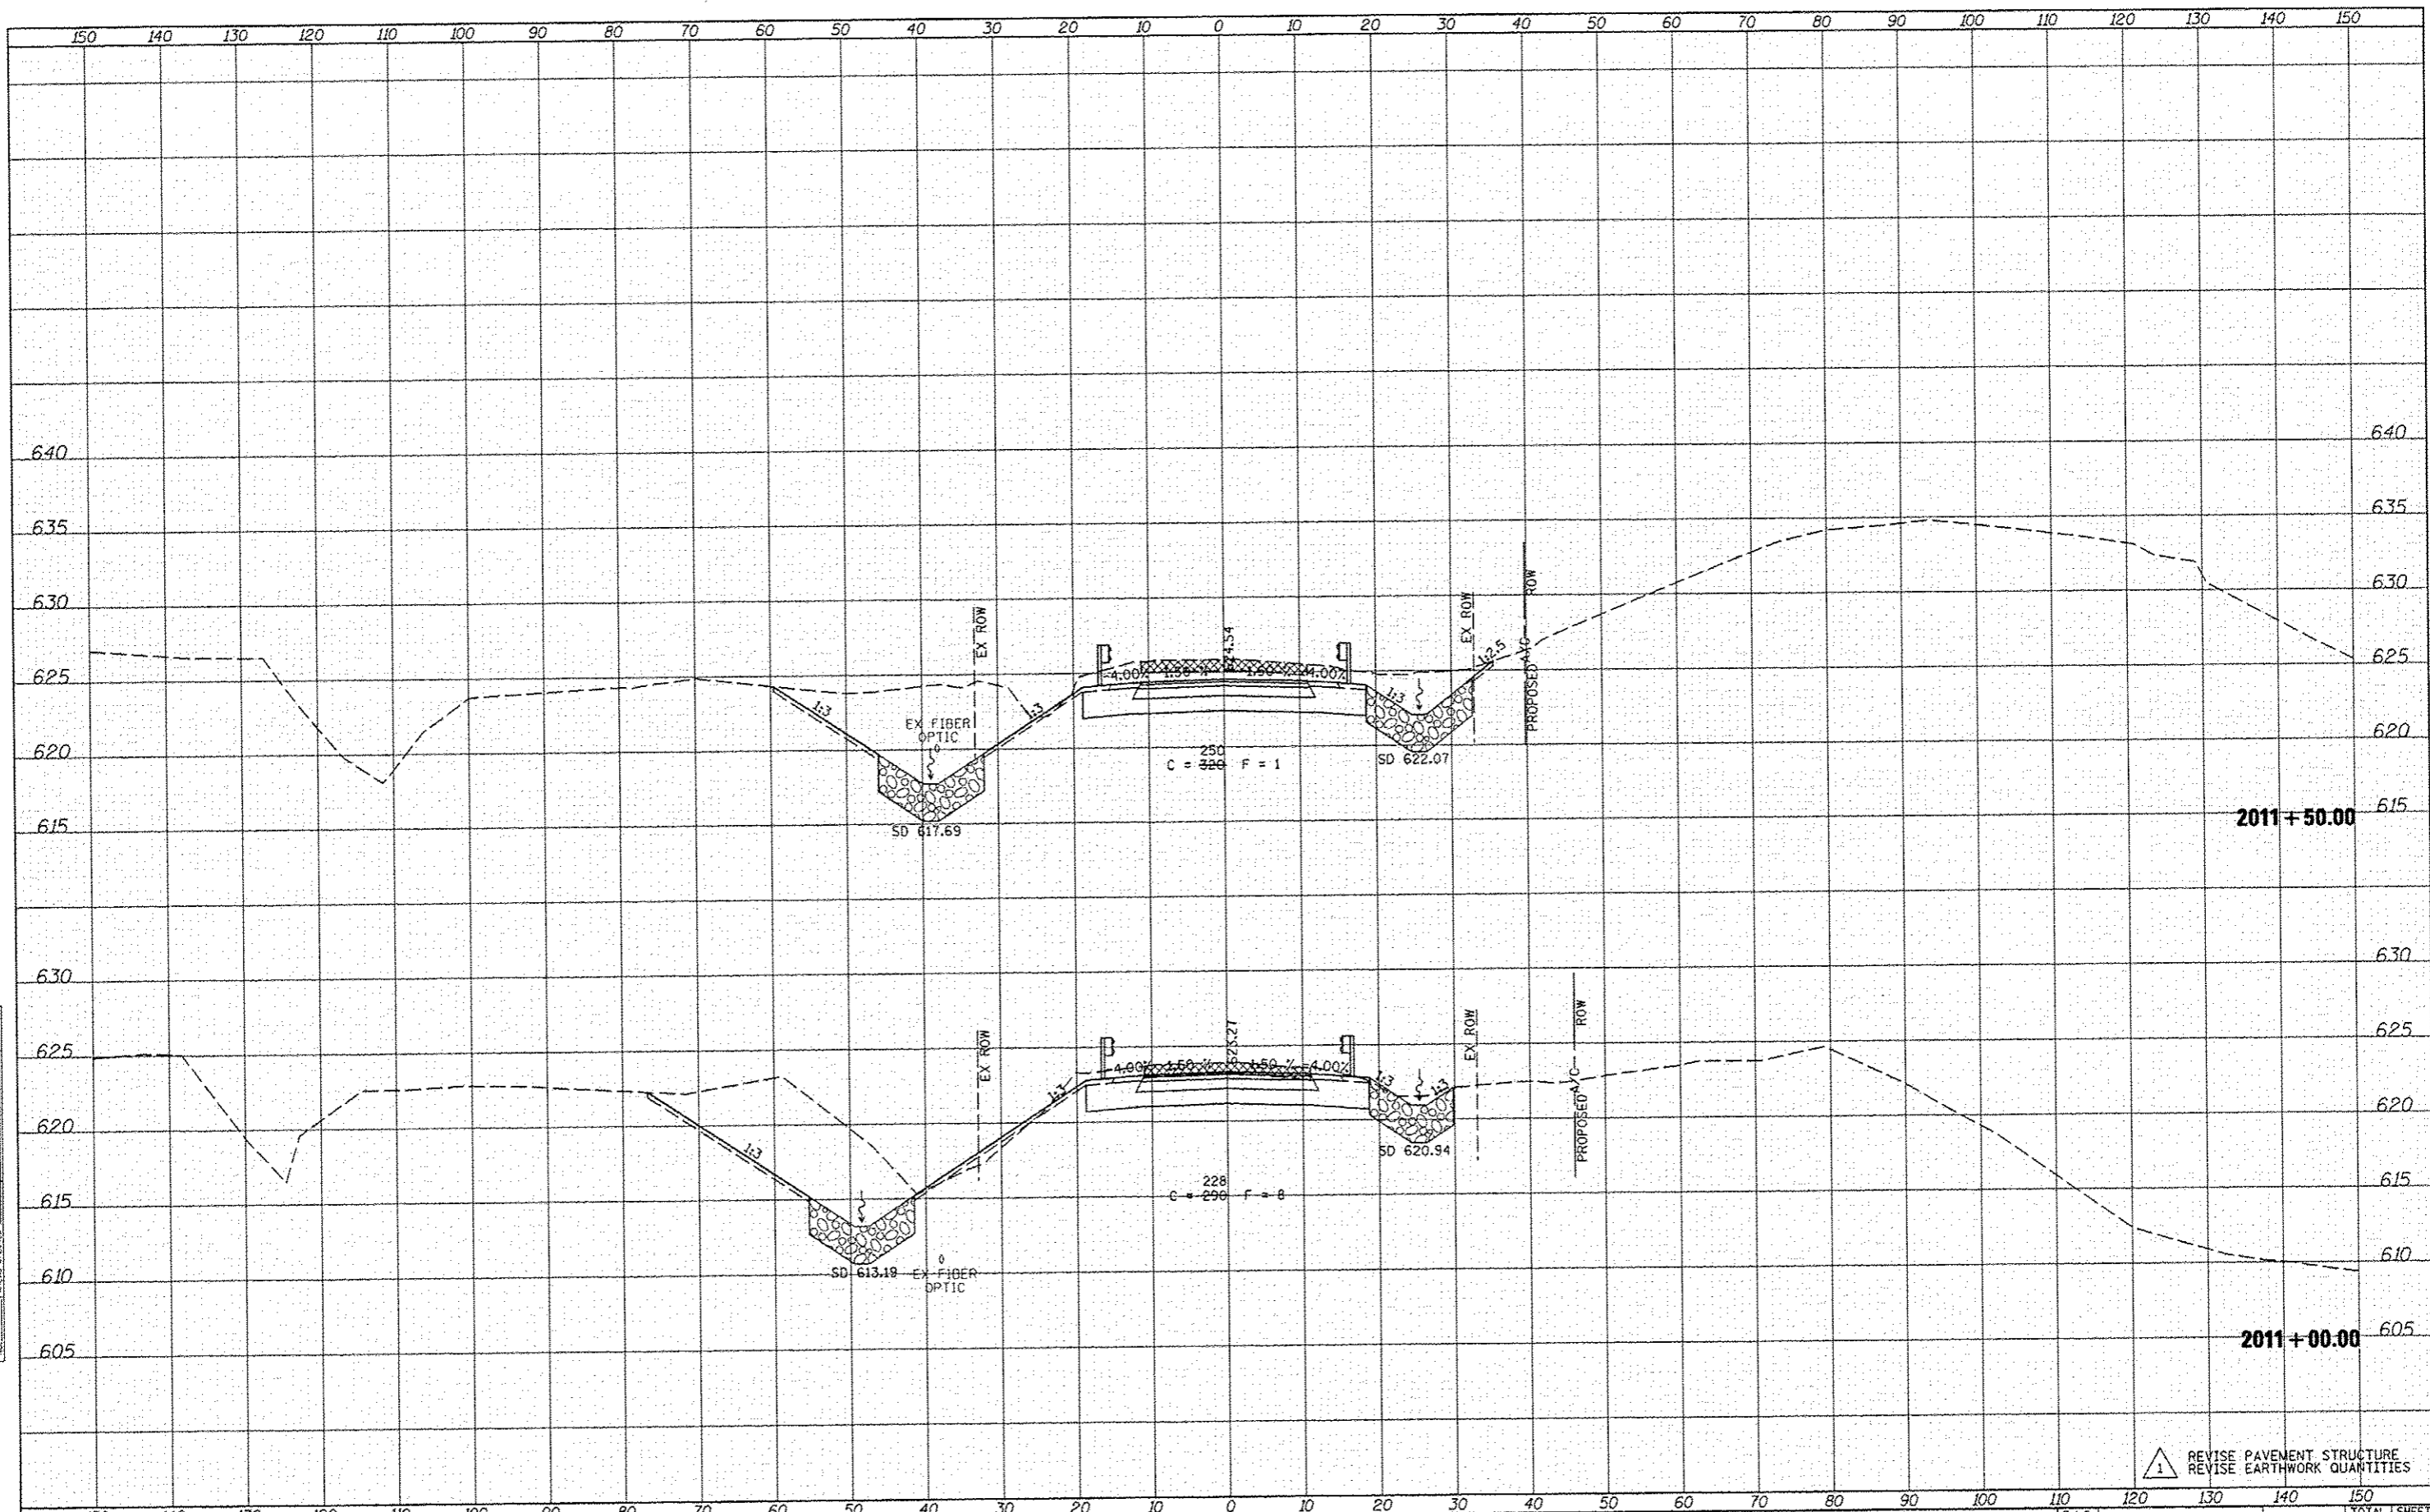

1 REVISIONS
 REVISION 1: REVISE PAVEMENT STRUCTURE
 REVISE EARTHWORK QUANTITIES

FILE NAME: \\transportation\2691\Grading Plans\CAOD Shee	USER NAME: jdoan	DESIGNED: JRB	REVISED: 02/07/2013
W:\transportation\2691\Grading Plans\CAOD Shee	PROJECT: 407	DRAWN: TJD	REVISED: 02/21/2013
PLT SCALE: 28.00' / IN.	CHECKED: ANM	DATE: 12-12-12	REVISED:
PLT DATE: 2/21/2013			

**STATE OF ILLINOIS
 DEPARTMENT OF TRANSPORTATION**

FAP 407 (IL RTE 336) CROSS SECTIONS - CH14	
SCALE: 1" = 20' H 1" = 50' V	SHEET 4 OF 19 SHEETS STA. 2011+00.00 TO STA. 2011+50.00

F.A.P. RTE. 407	SECTION (55-31A)	COUNTY McDONOUGH	TOTAL SHEETS 671	SHEET NO. 534
			CONTRACT NO. 68A42	
ILLINOIS FED. AID PROJECT				