


DATE  
BY  
SURVEY  
NOTED  
NOTE BOOK  
AREAS  
CHECKED

DATE  
BY  
SURVEY  
NOTED  
NOTE BOOK  
AREAS  
CHECKED

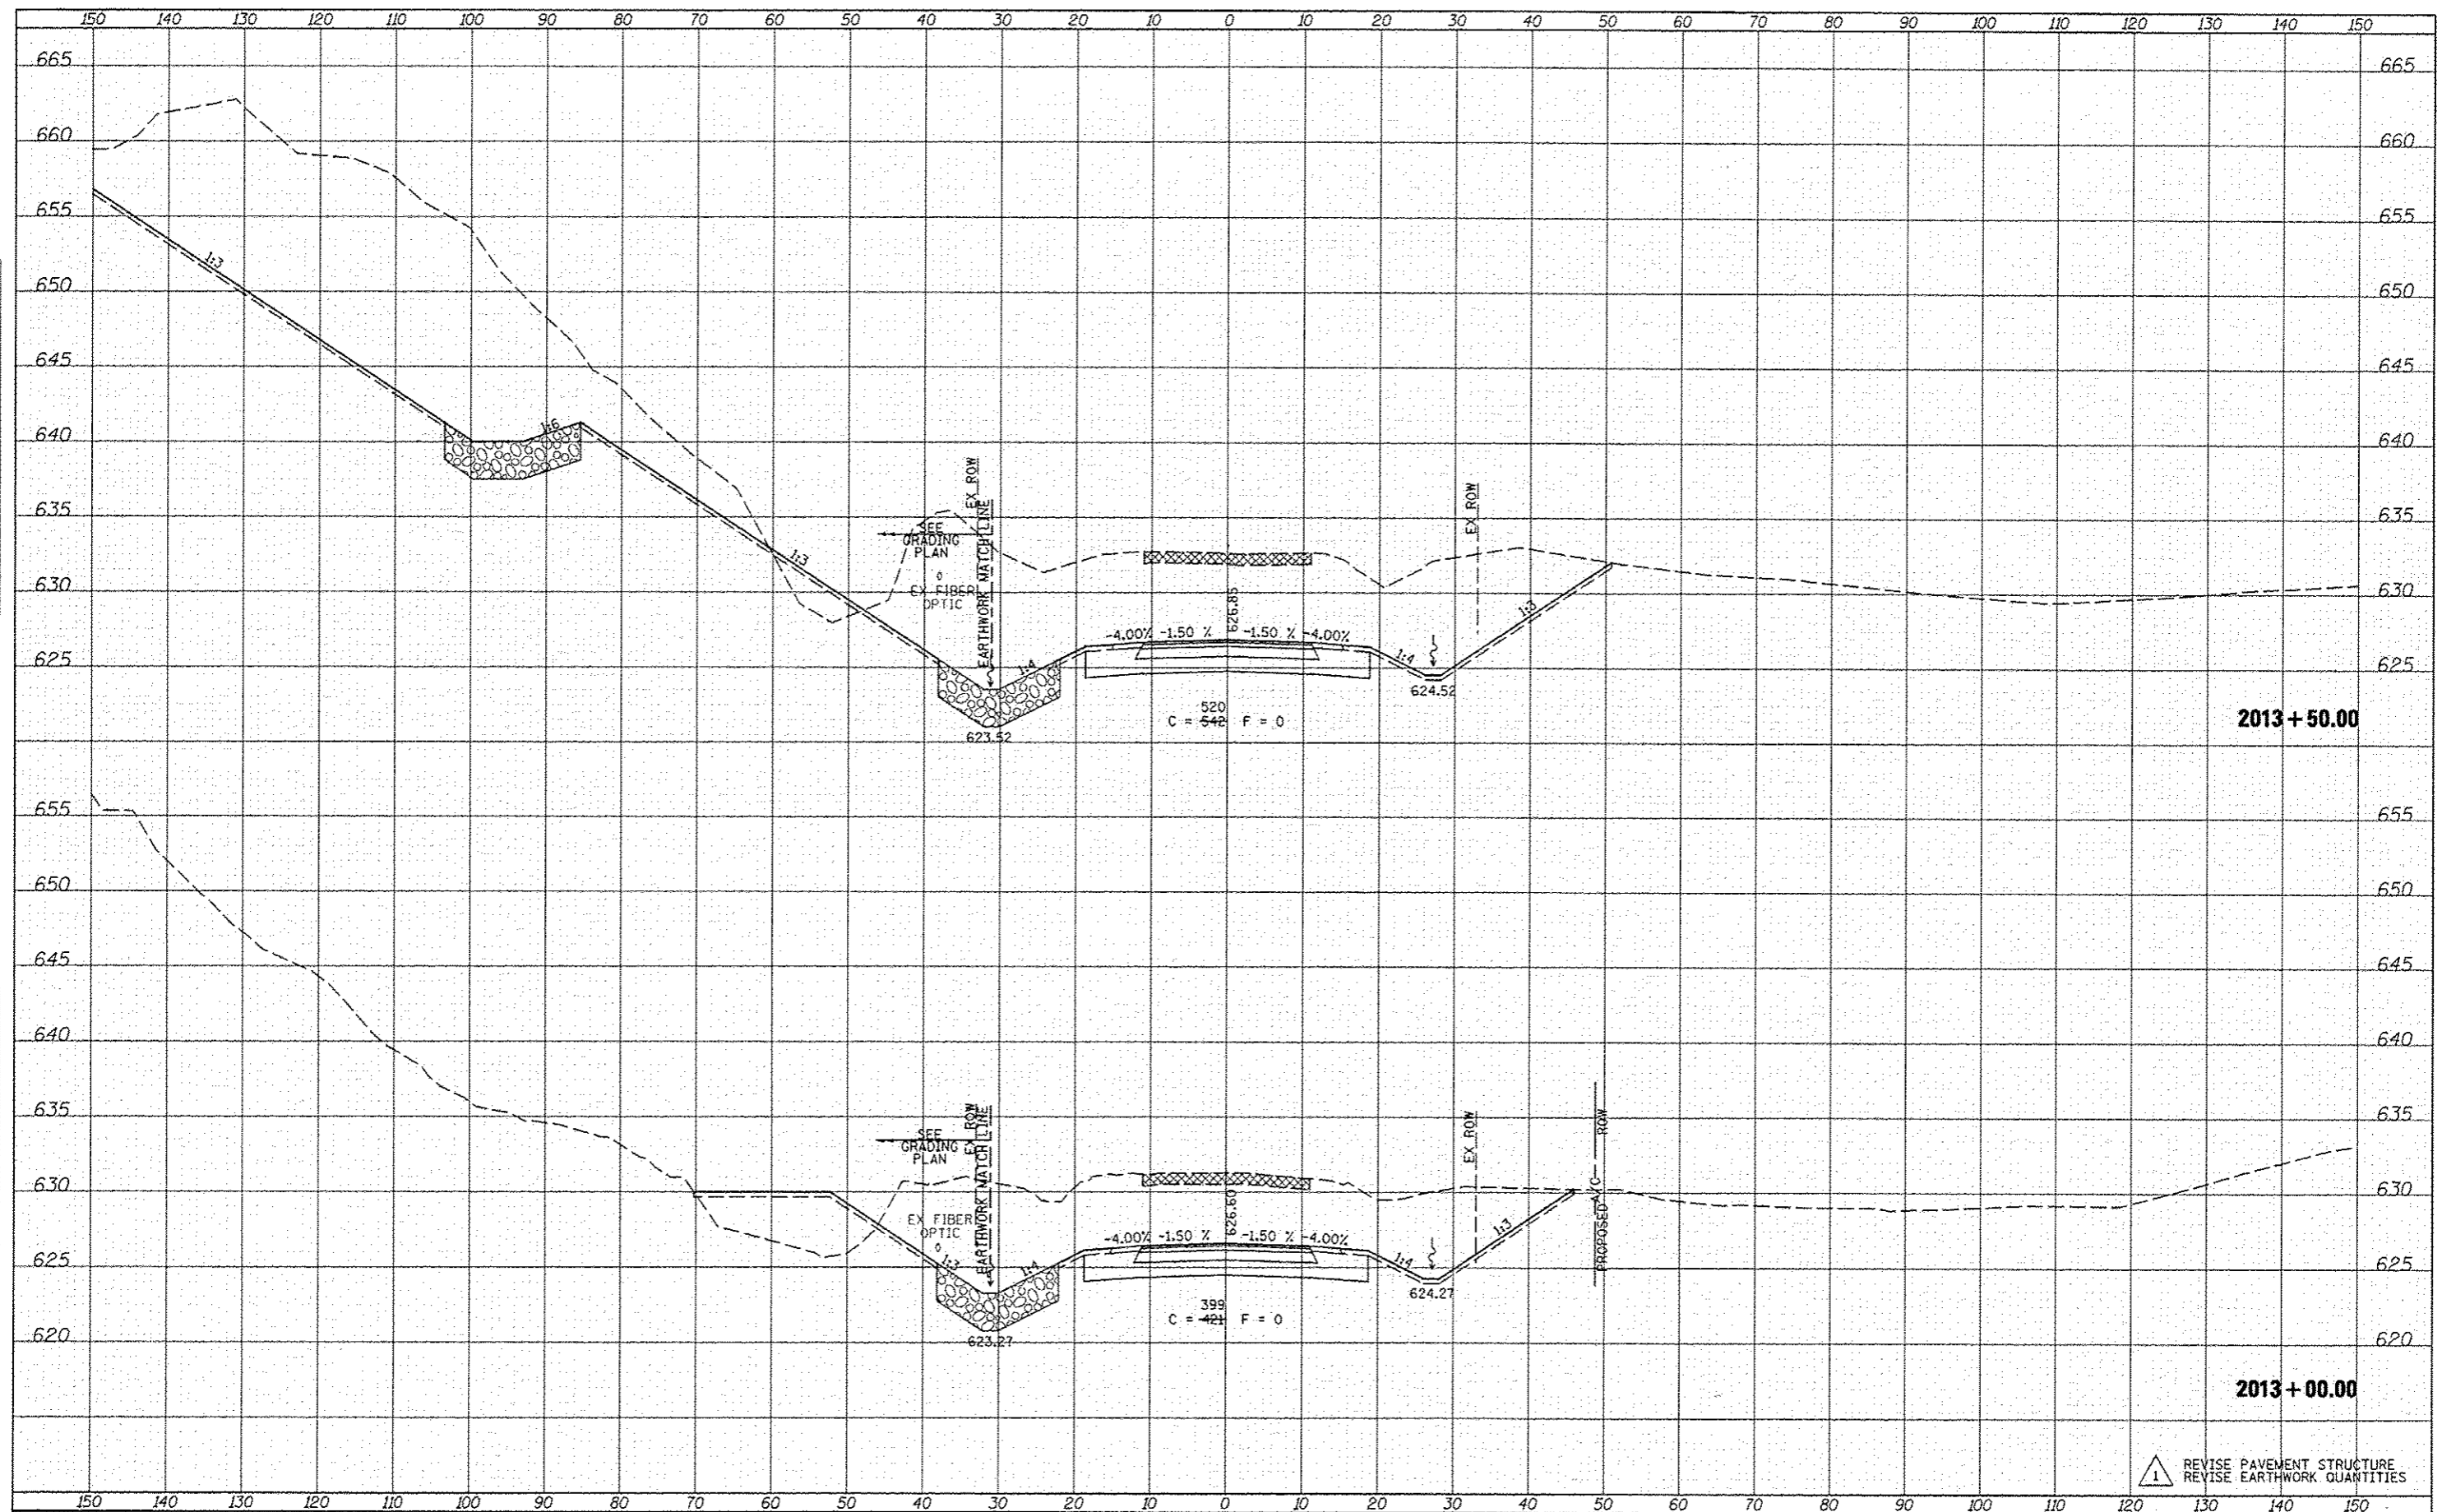

2013 + 50.00

2013 + 00.00

**1** REVISE PAVEMENT STRUCTURE  
REVISE EARTHWORK QUANTITIES

FILE NAME \*  
W:\Transportation\2891\Grading Plans\CADD Shee  
XS.SHEET

USER NAME \* jdean  
D:\460442-shs\ssah\CH14.dgn  
PLOT SCALE = 20.00' / IN.  
PLOT DATE = 2/21/2013

DESIGNED - JRB  
DRAWN - TJD  
CHECKED - ANM  
DATE - 12-12-12

REVISED - 02/07/2013  
REVISED - 02/21/2013  
REVISED -  
REVISED -

**STATE OF ILLINOIS  
DEPARTMENT OF TRANSPORTATION**

**FAP 407 (IL RTE 336)  
CROSS SECTIONS - CH14**  
SCALE: 1"=20' H  
1"=50' V SHEET 6 OF 19 SHEETS STA. 2013+00.00 TO STA. 2013+50.00

F.A.P. RTE. 407	SECTION (55-31A)	COUNTY McDONOUGH	TOTAL SHEETS 671	SHEET NO. 536
			CONTRACT NO. 68A42	
ILLINOIS FED. AID PROJECT				