


DATE	
BY	
DESIGNED	
DRAWN	
CHECKED	
DATE	
FILE NAME	
USER NAME	
DESIGNED	
DRAWN	
CHECKED	
DATE	

DATE	
BY	
DESIGNED	
DRAWN	
CHECKED	
DATE	
FILE NAME	
USER NAME	
DESIGNED	
DRAWN	
CHECKED	
DATE	

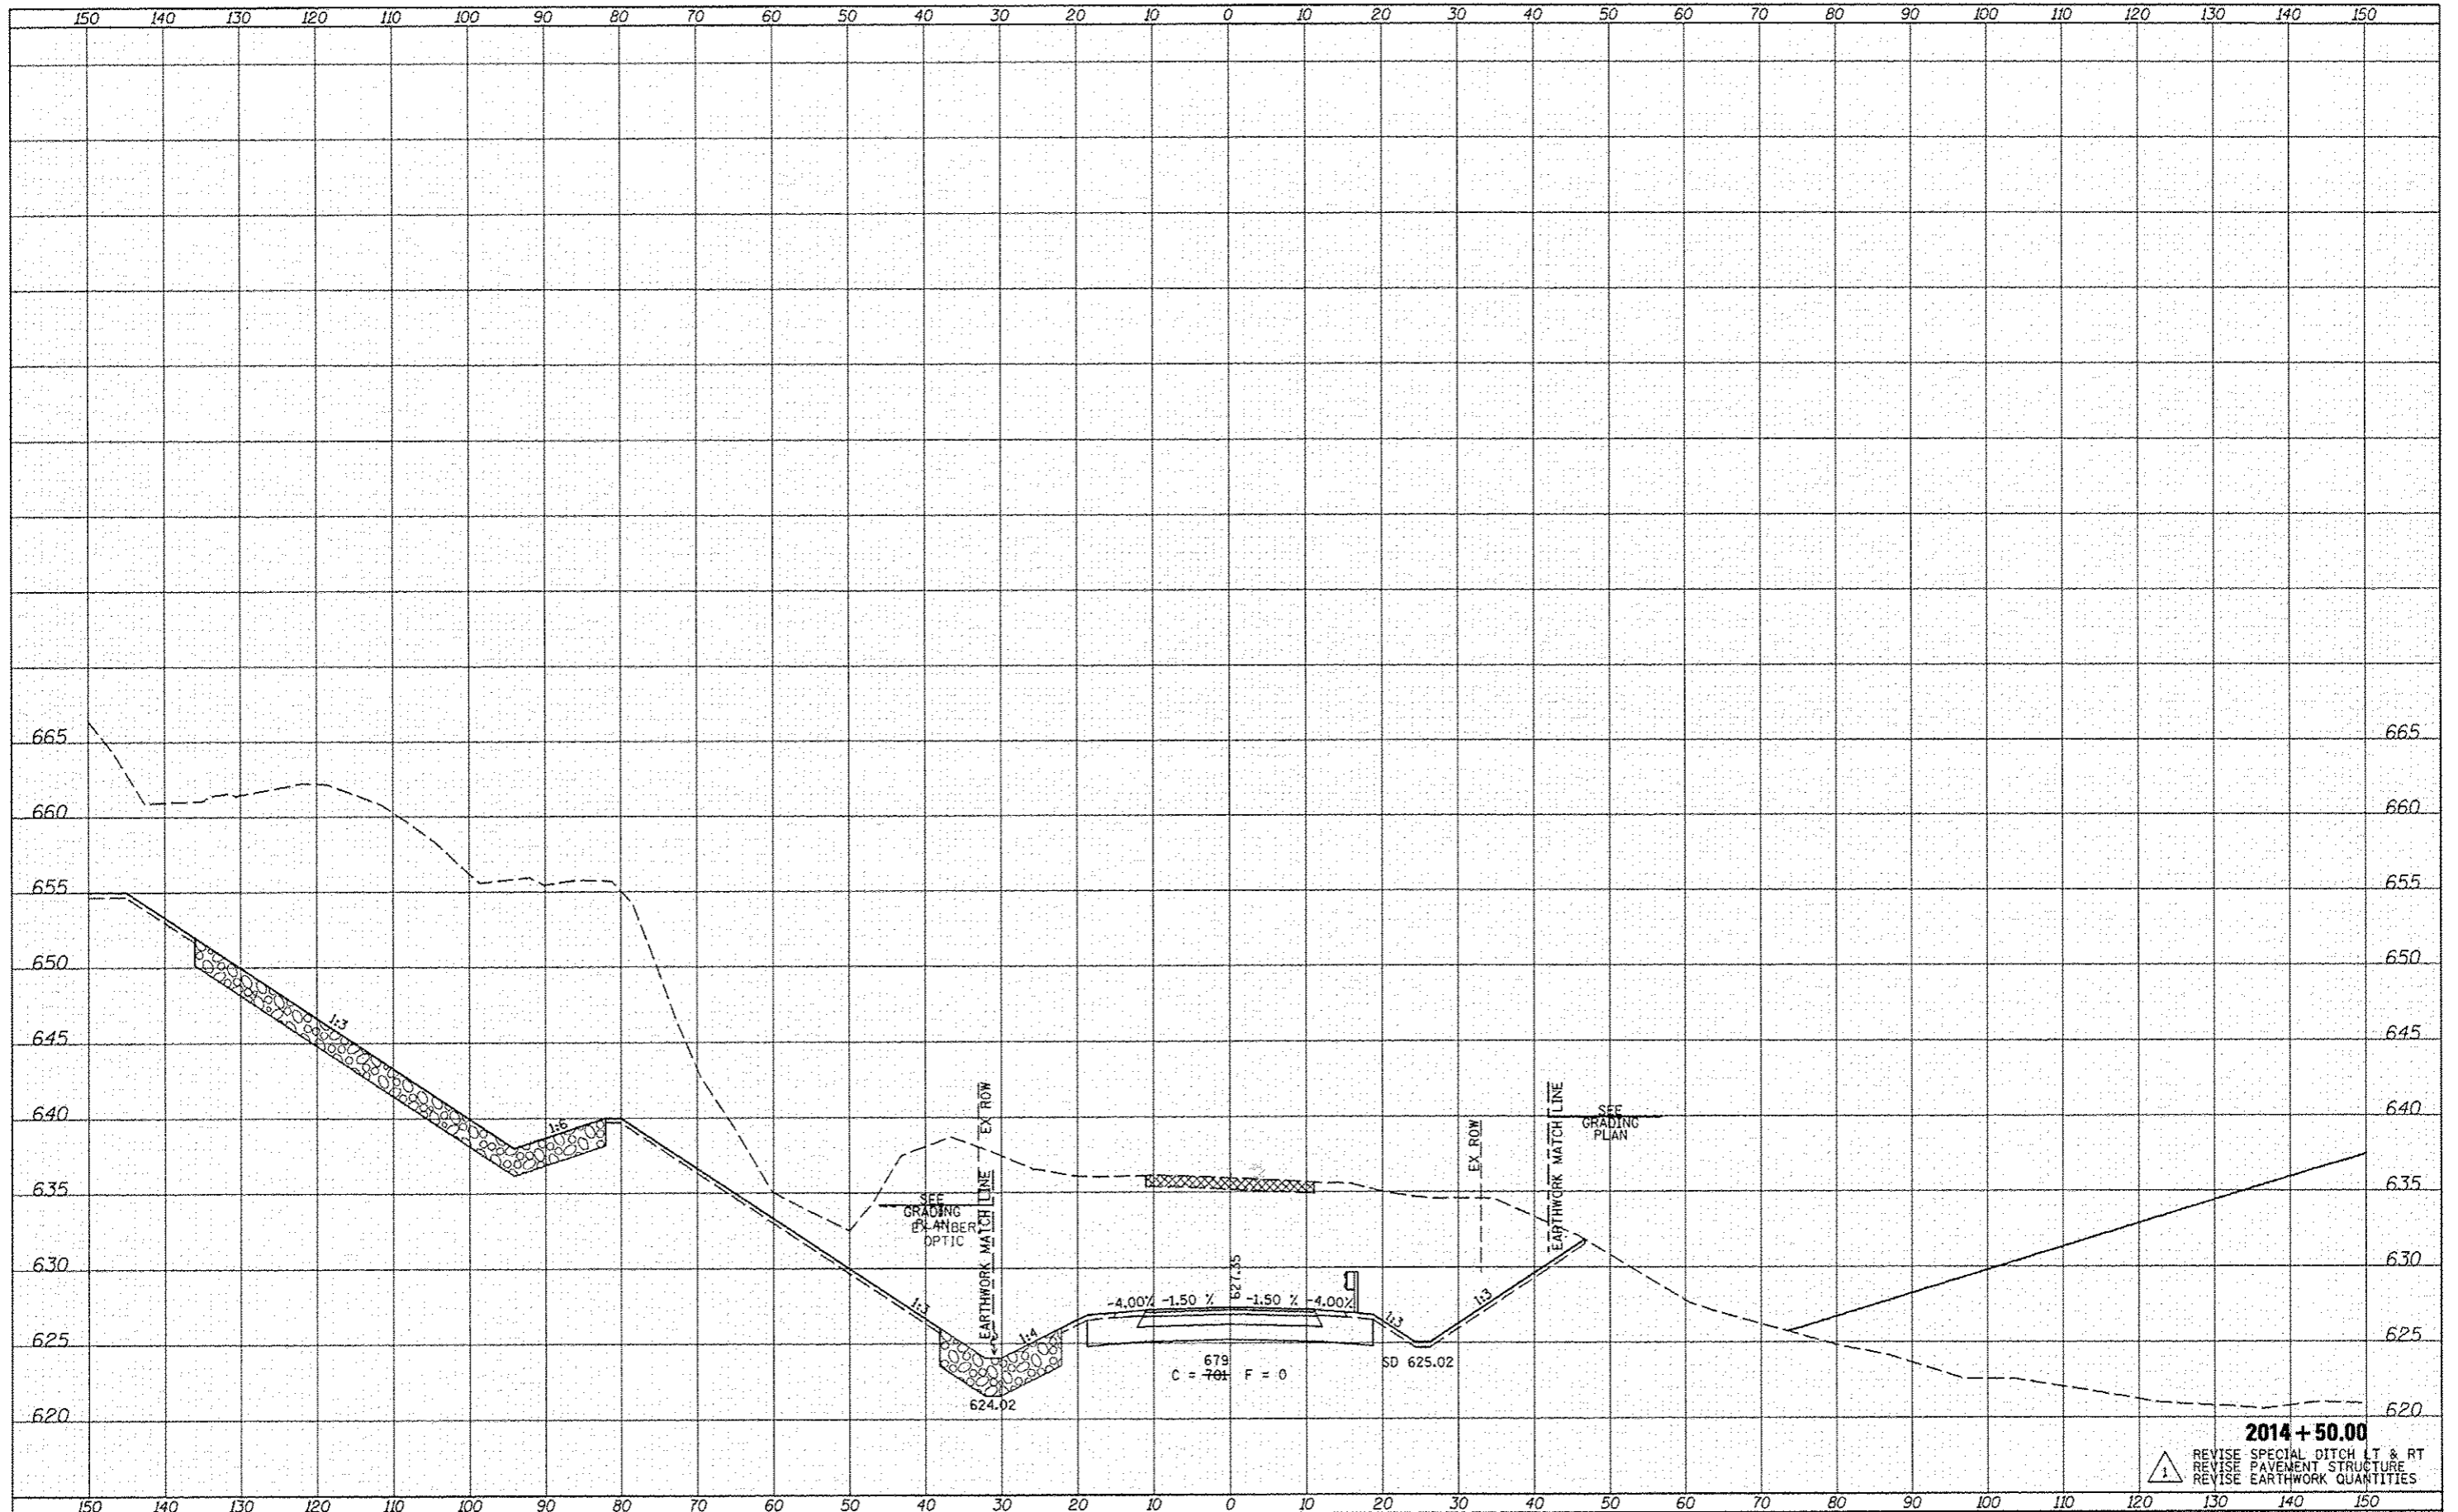

2014 + 50.00
 REVISION SYMBOLS:
 1. REVISION SYMBOL
 2. REVISION SYMBOL
 3. REVISION SYMBOL
 4. REVISION SYMBOL

FILE NAME	USER NAME	DESIGNED	REVISED
W:\Transportation\2891\Grading Plans\CADD Sheets\0468A42-shs-wsh\0468A42.dgn	jdwan	JRB	02/07/2013
		TJD	02/21/2013
		AWM	

**STATE OF ILLINOIS
 DEPARTMENT OF TRANSPORTATION**

**FAP 407 (IL RTE 336)
 CROSS SECTIONS - CH14**

SCALE: 1" = 20' H
 1" = 20' V

F.A.P. RTE.	SECTION	COUNTY	TOTAL SHEETS	SHEET NO.
407	(55-31A)	McDONOUGH	671	538
CONTRACT NO. 68A42			ILLINOIS FED. AID PROJECT	