


DATE	
BY	
FINAL	
SURVEY	
NOTE BOOK	
AREAS	
AREAS CHECKED	

DATE	
BY	
ORIGINAL	
SURVEY	
NOTE BOOK	
AREAS	
AREAS CHECKED	

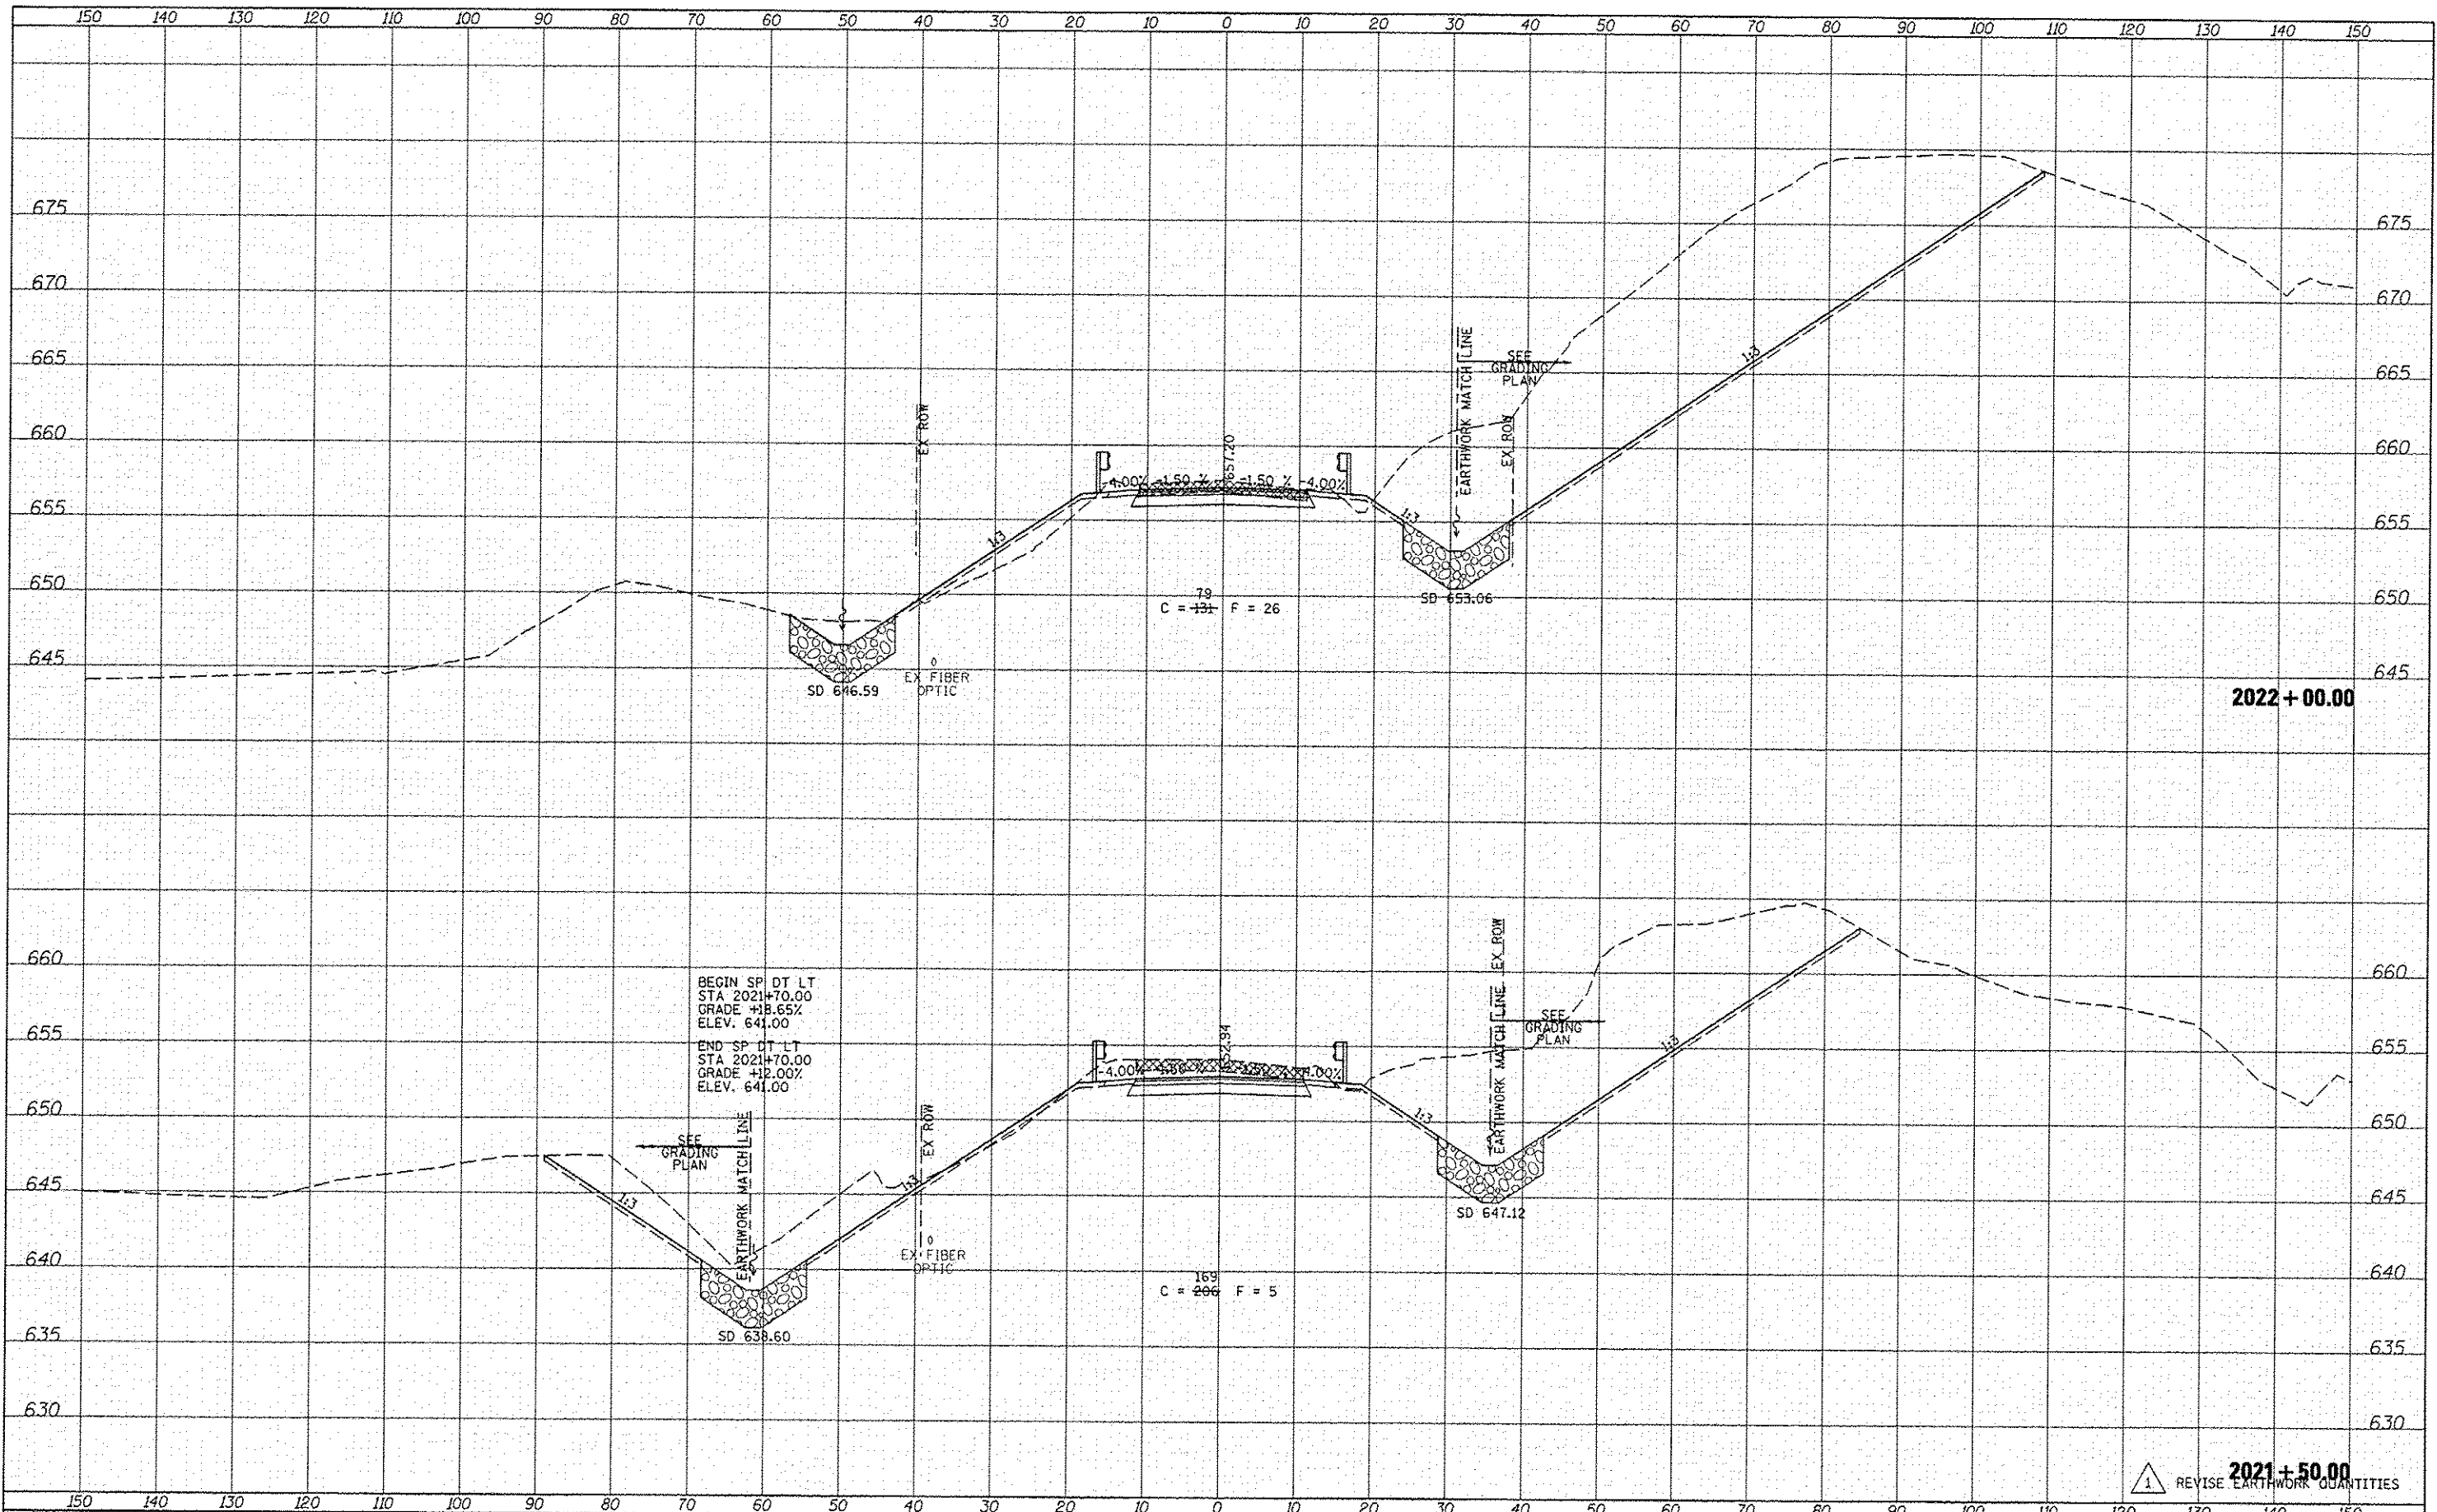

2022 + 00.00

2021 + 50.00

1 REVISION: REVISE EARTHWORK QUANTITIES

FILE NAME	USER NAME	DESIGNED	REVISED
W:\Transportation\2011\Grading Plans\CADD Sh... \D468A42-sh1-ash1CH14.dgn	jjean	JRB	02/07/2013
		DRAWN	REVISED
		TJD	02/21/2013
		CHECKED	REVISED
		AWM	
		DATE	REVISED
		12-12-12	

**STATE OF ILLINOIS
DEPARTMENT OF TRANSPORTATION**

**FAP 407 (IL RTE 336)
CROSS SECTIONS - CH14**

SCALE: 1" = 20' H
1" = 50' V

SHEET 17 OF 19 SHEETS STA. 2021+50.00 TO STA. 2022+00.00

F.A.P. RTE.	SECTION	COUNTY	TOTAL SHEET NO.
407	(55-3)A	McDONOUGH	671
			547
			CONTRACT NO. 68A42
ILLINOIS FED. AID PROJECT			