


DATE	
BY	
REVISIONS	
NO.	
DATE	
BY	
REVISIONS	
NO.	
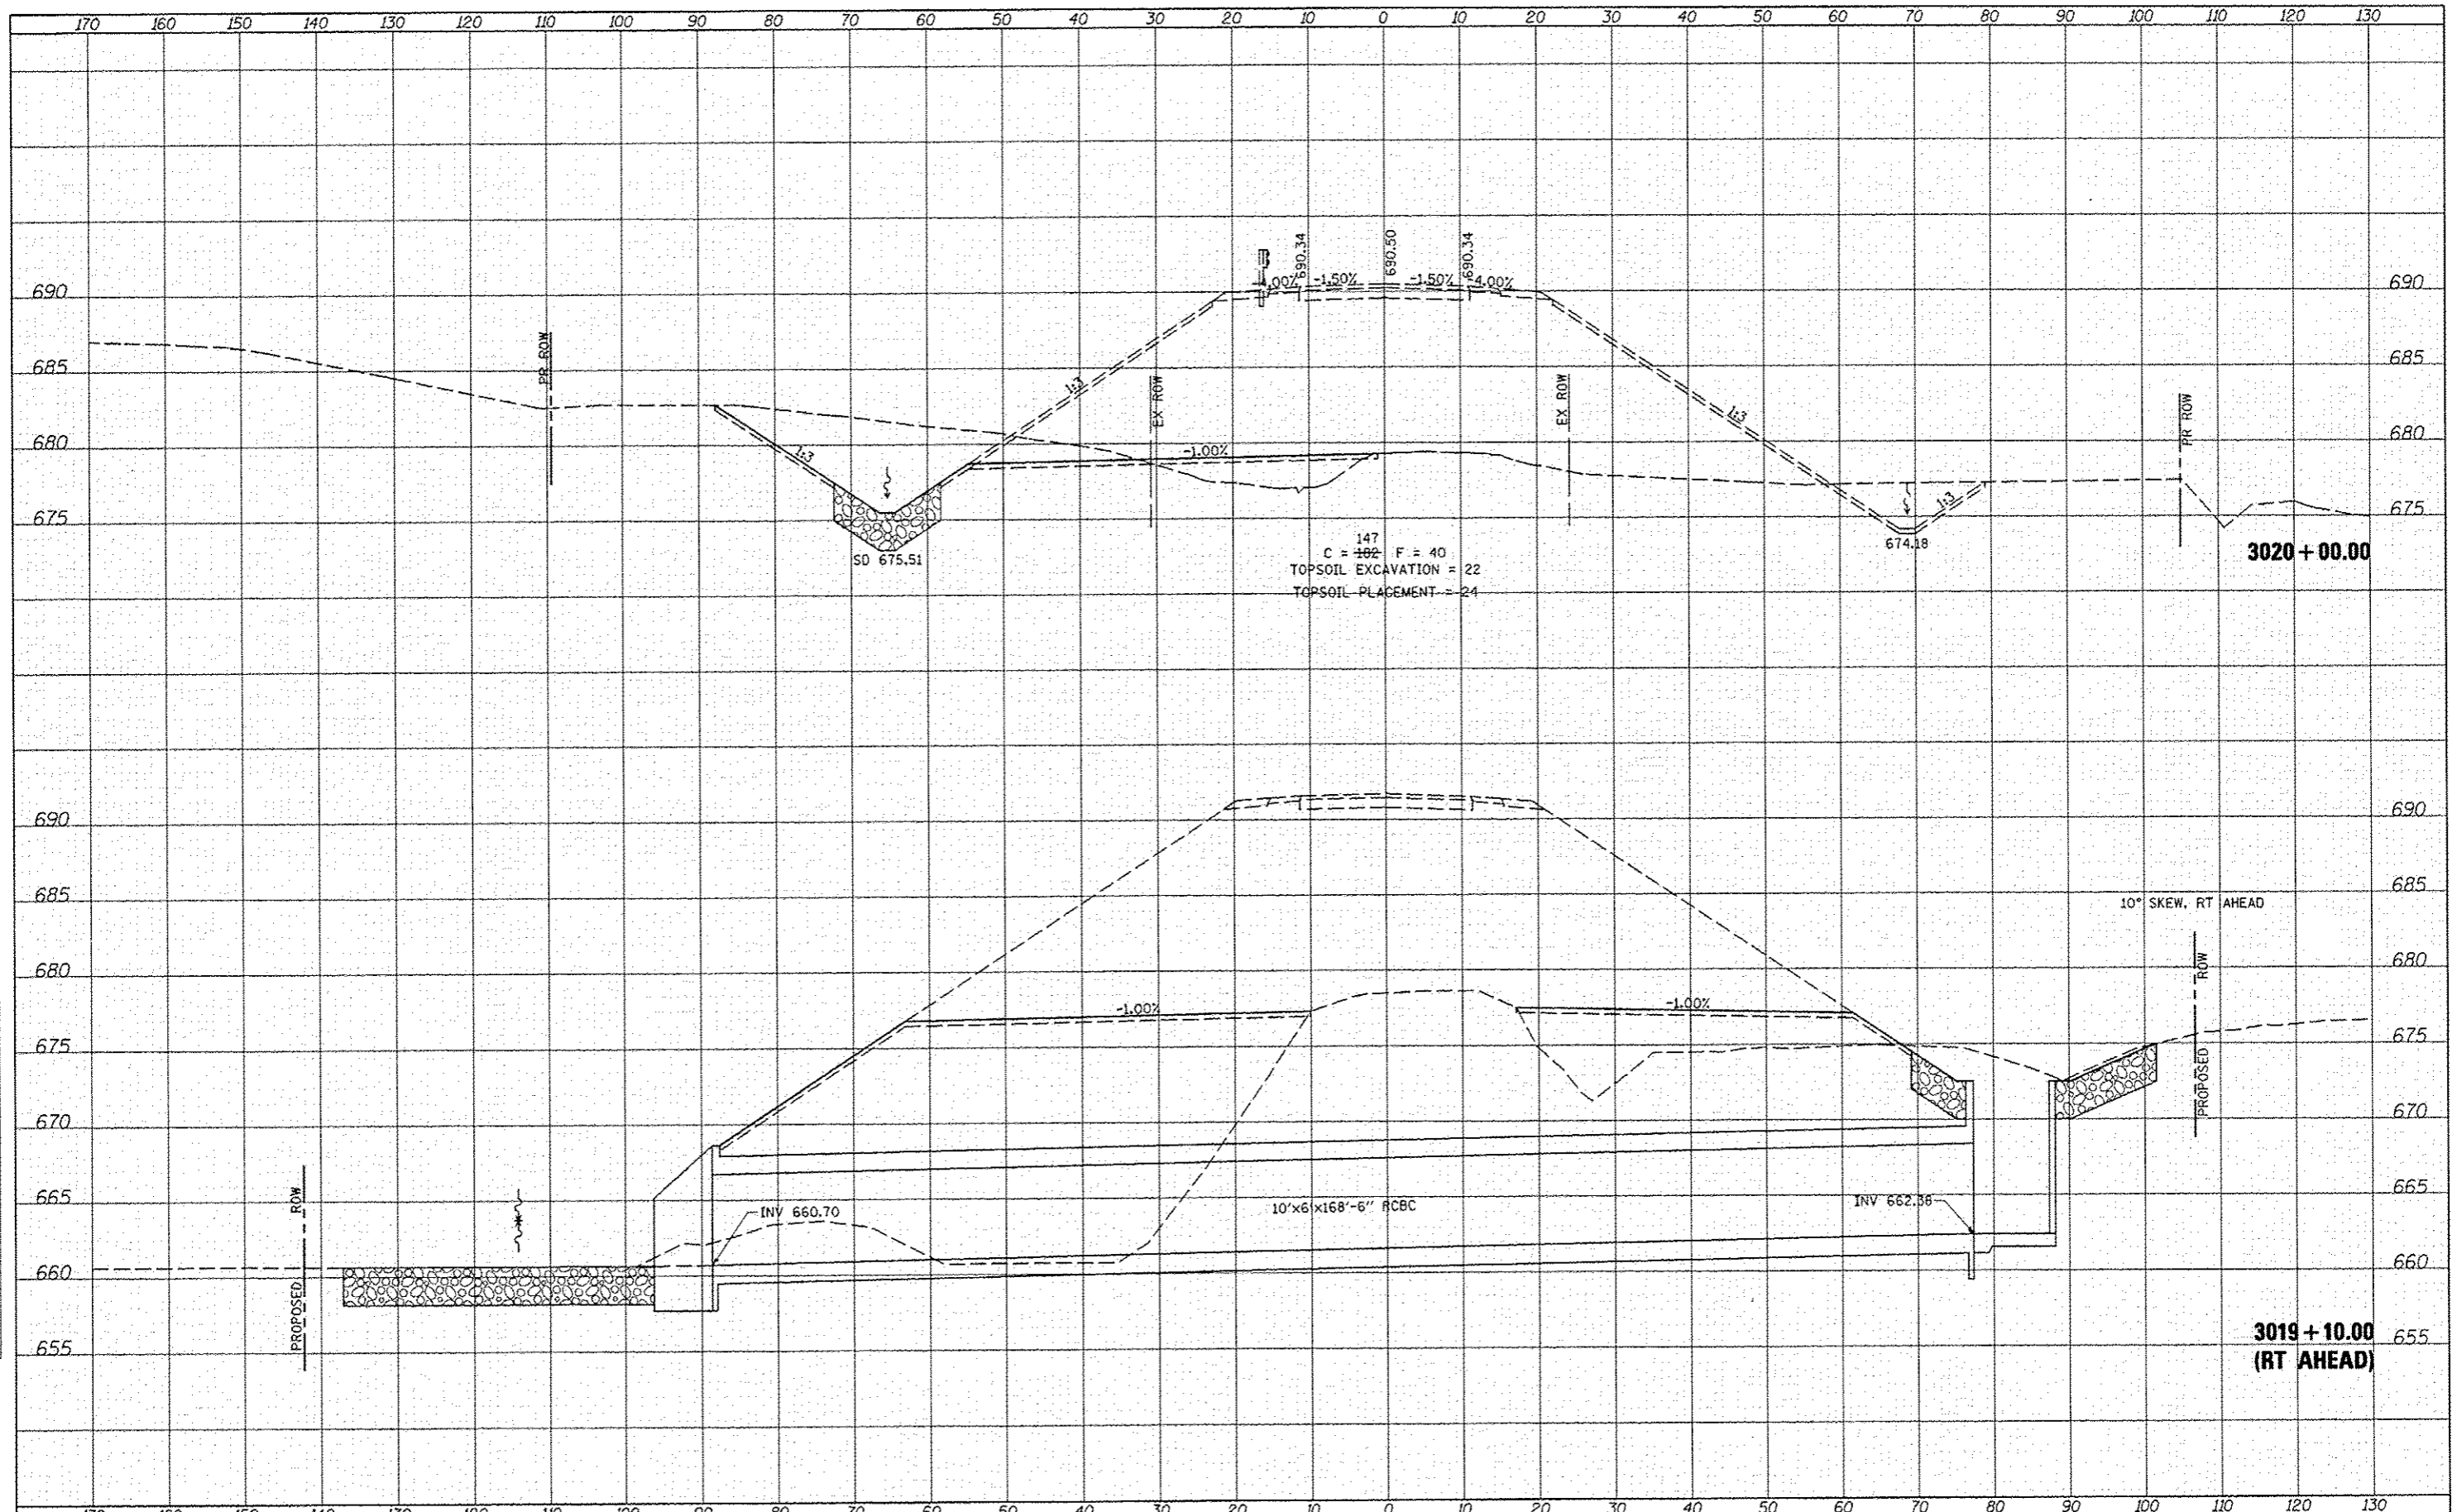

FILE NAME	USER NAME	DESIGNED	REVISED	FAP ROUTE 407 (IL 336)		F.A.P. RTE.	SECTION	COUNTY	TOTAL SHEETS	SHEET NO.
\\transportation\289\grading Plans\CROD Shee	jdnen	JRB	02/21/2013	CROSS SECTIONS - EMORY RD (950E)		407	(55-3)A	MCDONOUGH	671	556
MODELNAME	PLOT SCALE	CHECKED	REVISOR	SCALE: 1"=10' H, 1"=25' V		SHEET 7 OF 8 SHEETS		CONTRACT NO. 68A42		ILLINOIS FED. AID PROJECT
	20.00' / IN.	AWM		STA. 3019+10.00 TO STA. 3020+00.00						
	2/21/2013	12-12-12								

STATE OF ILLINOIS
DEPARTMENT OF TRANSPORTATION