


DATE	
BY	
DESIGNED	
DRAWN	
CHECKED	
DATE	
FILE NAME	
USER NAME	
DESIGNED	
DRAWN	
CHECKED	
DATE	

DATE	
BY	
DESIGNED	
DRAWN	
CHECKED	
DATE	
FILE NAME	
USER NAME	
DESIGNED	
DRAWN	
CHECKED	
DATE	

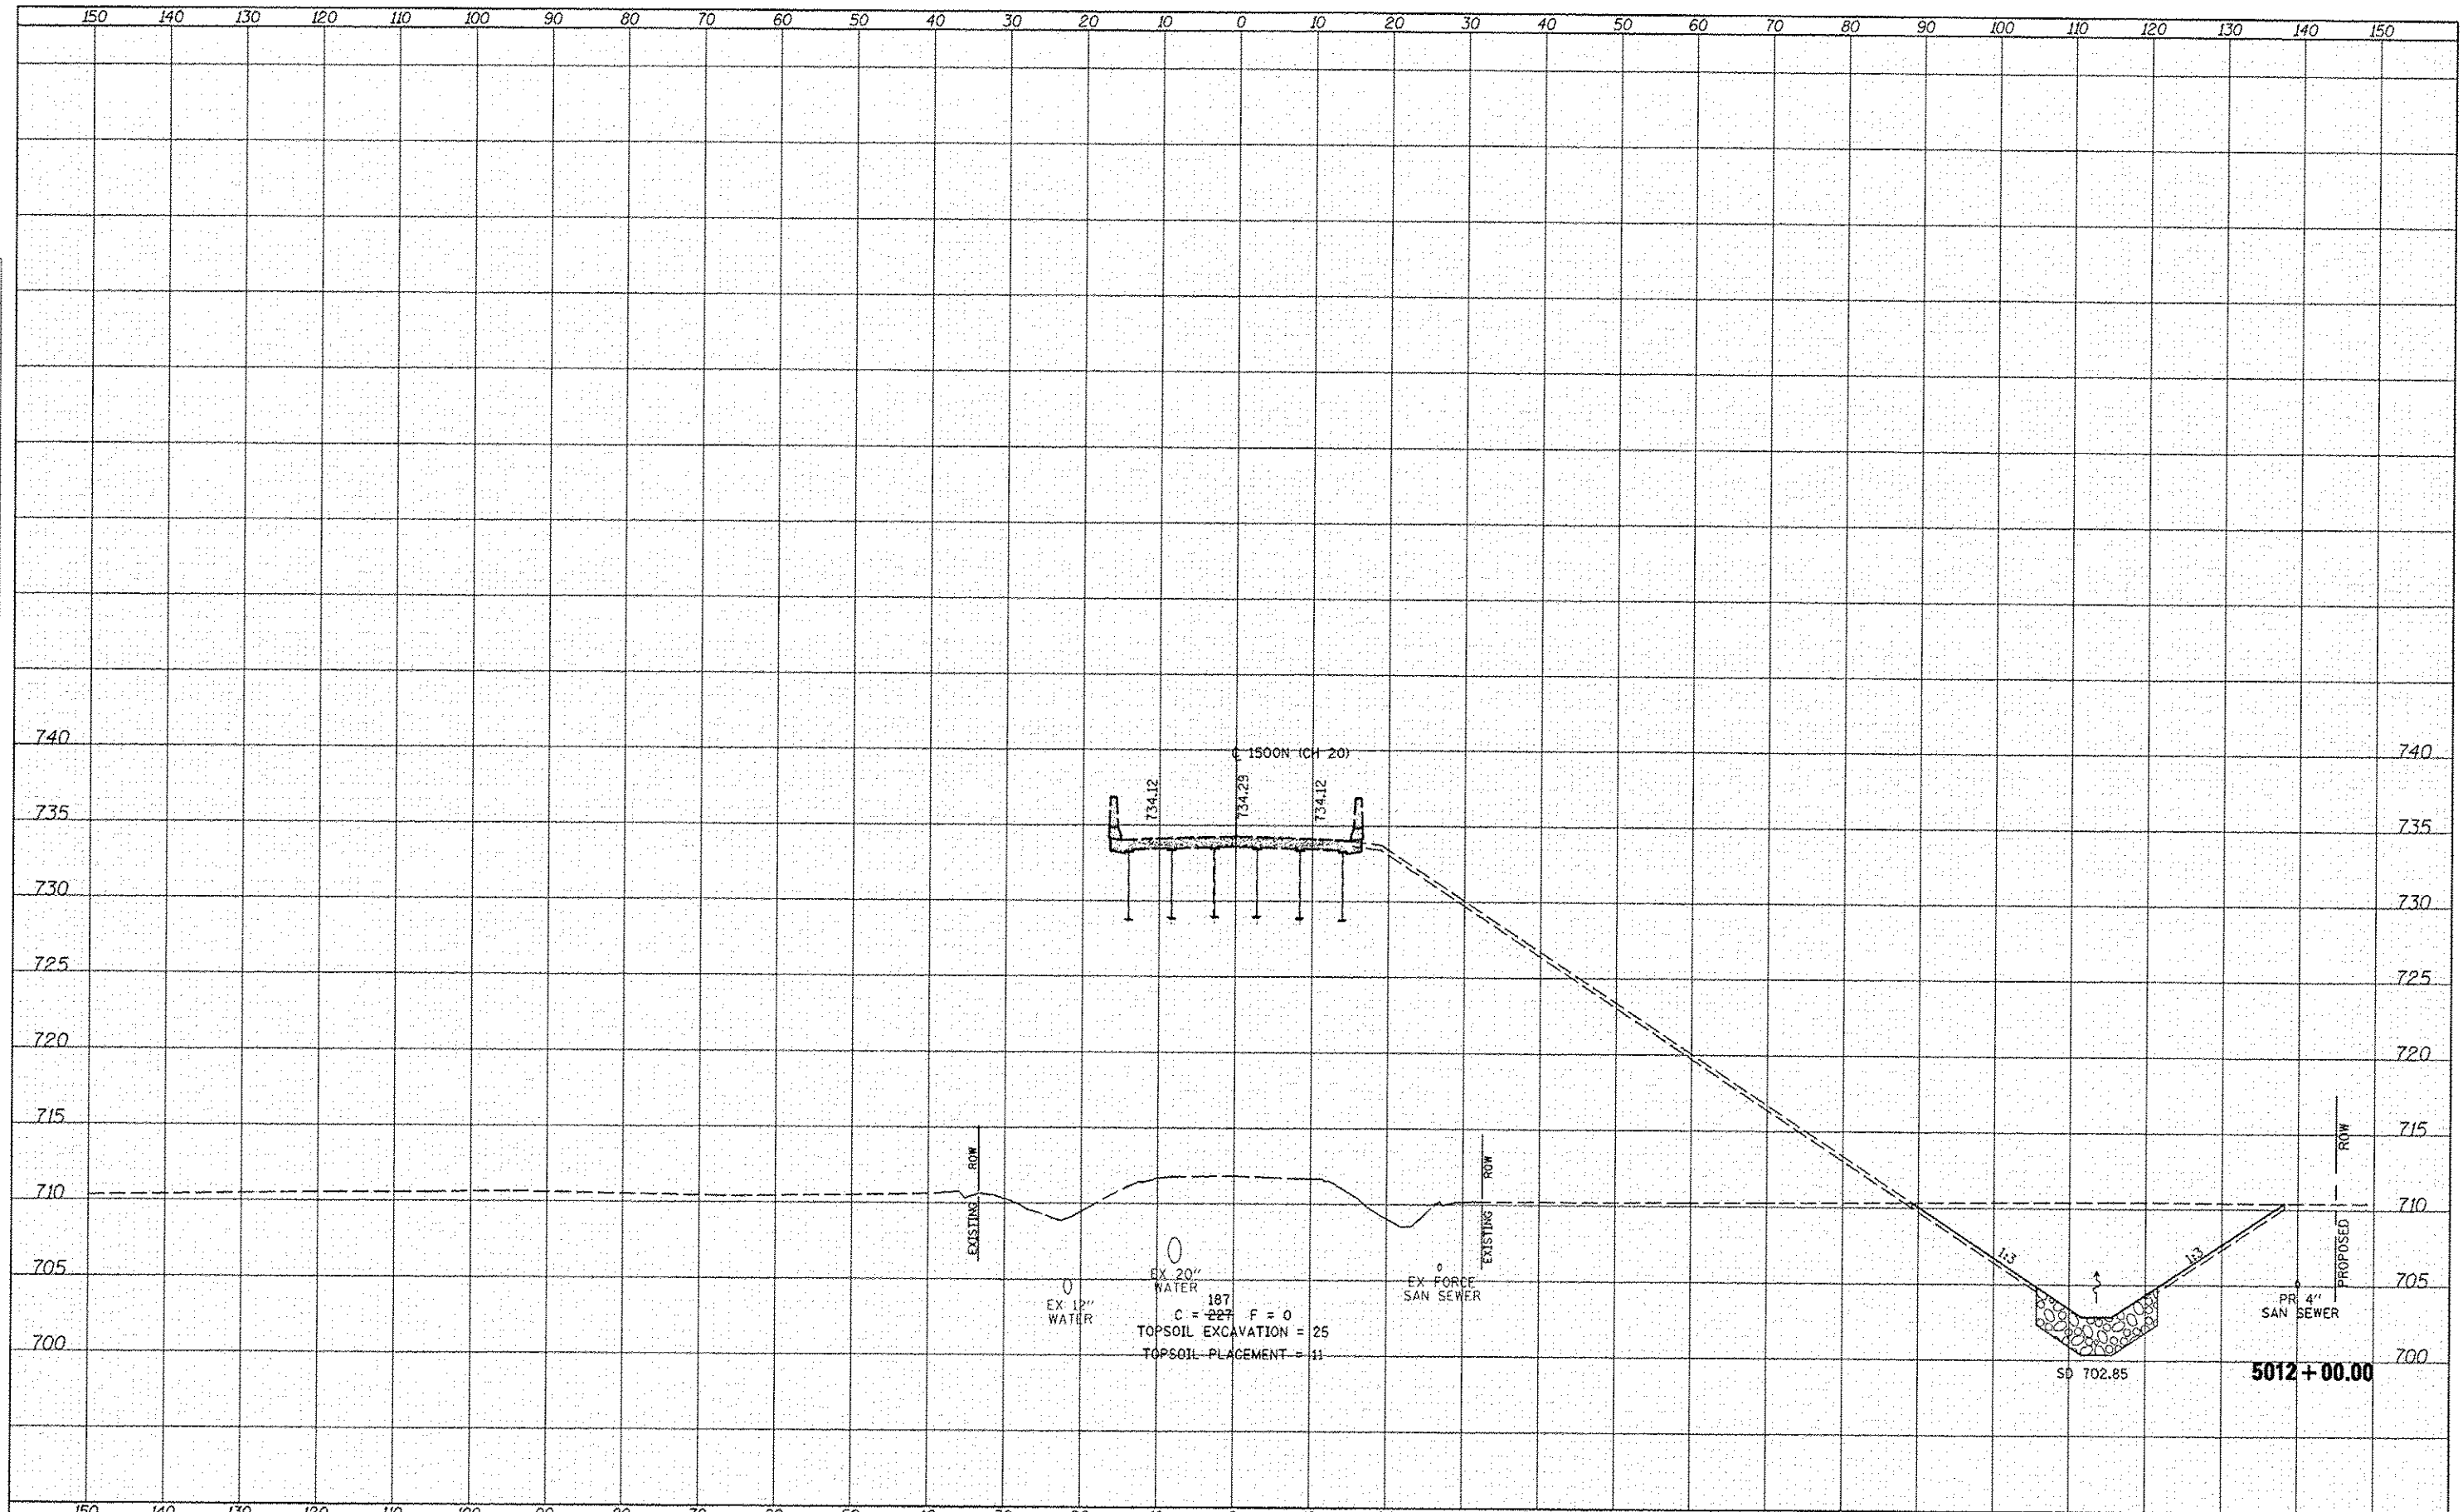

FILE NAME	USER NAME	DESIGNED	REVISED	STATE OF ILLINOIS DEPARTMENT OF TRANSPORTATION		FAP 407 (IL RTE 336) CROSS SECTIONS - 1500N (CH 20)		F.A.P. RTE.	SECTION	COUNTY	TOTAL SHEETS	SHEET NO.
W:\Transportation\2891\Grading Plans\CADD Sheets\150468A42-wt-xsh-CH20.dgn	jdoan	JRB	02/21/2013					407	155-31A	McDONOUGH	671	566
PLOT SCALE = 20.88' / IN.	CHECKED	DATE	REVISED							CONTRACT NO.	68A42	
PLOT DATE = 2/21/2013	AWM	12-12-12								ILLINOIS FED. AID PROJECT		