


DATE	
BY	
FINAL SURVEY	
NOTE BOOK	
AREAS	
REVISIONS	

DATE	
BY	
ORIGINAL SURVEY	
NOTE BOOK	
AREAS	
REVISIONS	

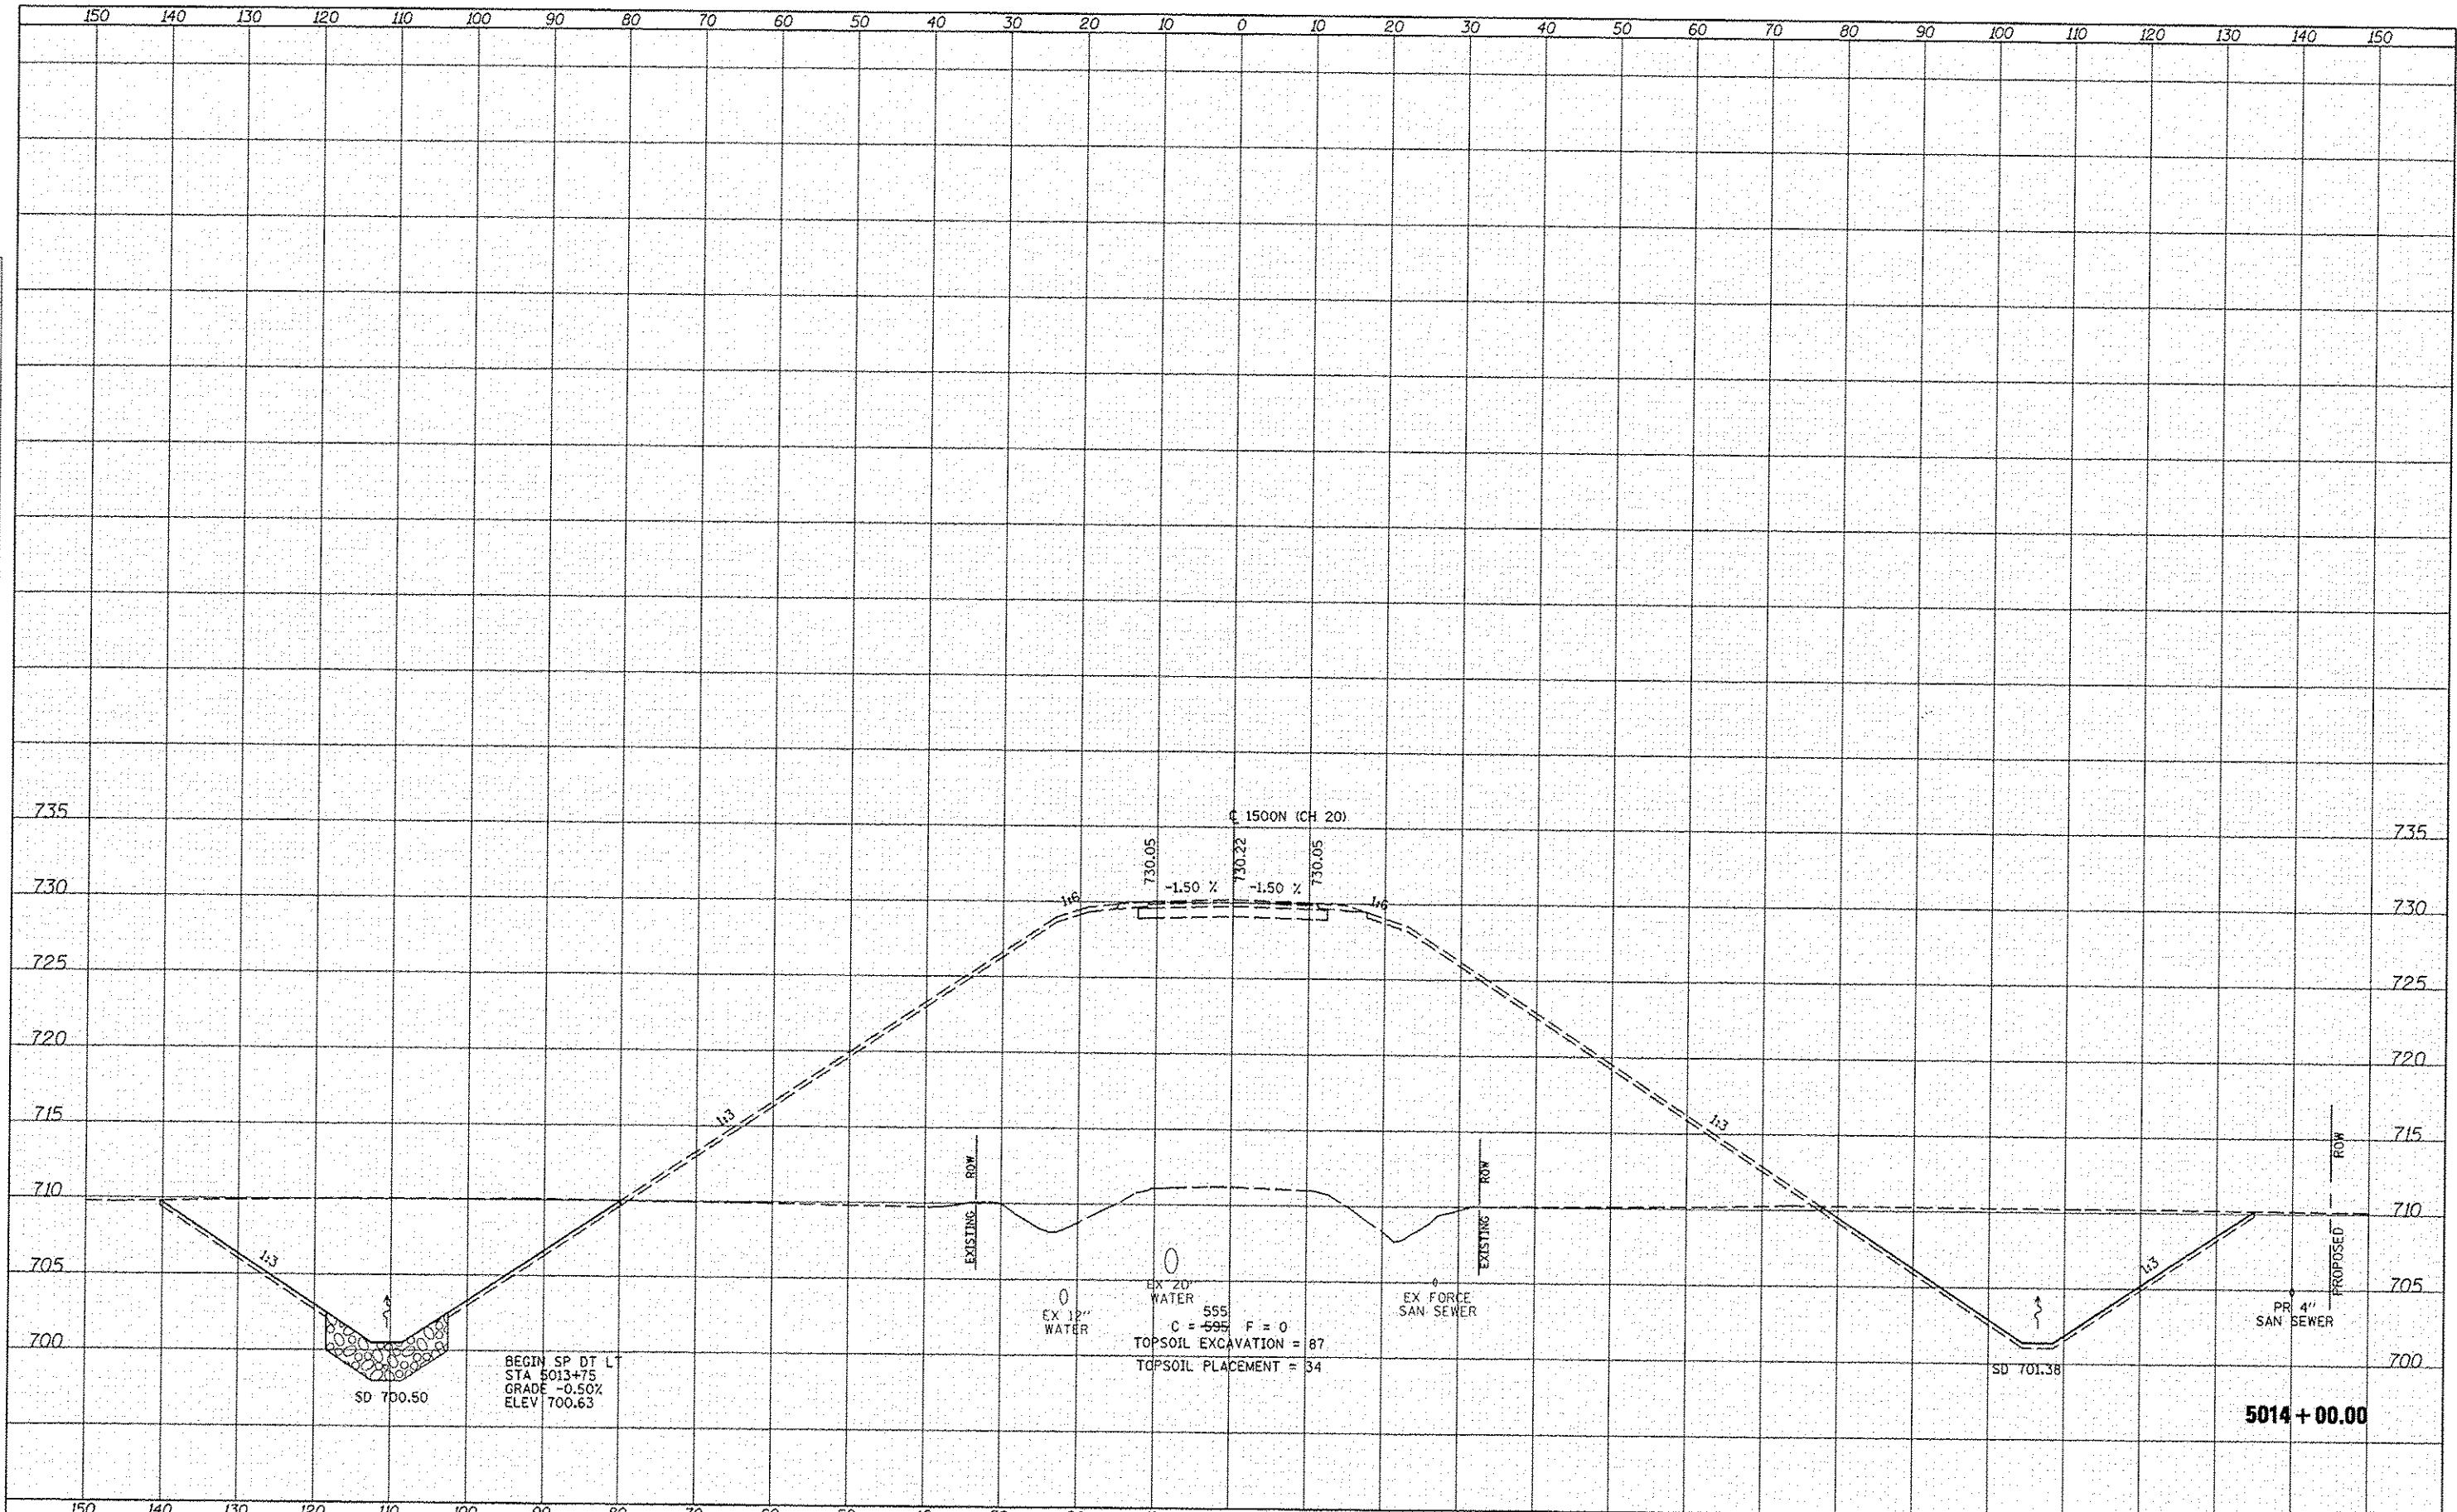

BEGIN SP DT L  
 STA 5013+75  
 GRADE -0.50%  
 ELEV 700.63

EX 20" WATER  
 EX 12" WATER  
 EX FORCE SAN SEWER  
 C = 595 F = 0  
 TOPSOIL EXCAVATION = 87  
 TOPSOIL PLACEMENT = 34

5014 + 00.00

FILE NAME	USER NAME = jdoan	DESIGNED - JRB	REVISED - 02/21/2013	STATE OF ILLINOIS DEPARTMENT OF TRANSPORTATION		FAP 407 (IL RTE 336) CROSS SECTIONS - 1500N (CH 20)		F.A.P. RTE. 407	SECTION 155-31A	COUNTY McDONOUGH	TOTAL SHEETS 671	SHEET NO. 568
W:\Transportation\2891\Grading Plans\CADD Sheets\468A42-shs-xxsh1CH20.dgn	PLOT SCALE = 28.000 1" = 100'	CHECKED - AWM	DATE - 12-12-12	SCALE: 1" = 40' H 1" = 80' V		SHEET NO. 11 OF 27 SHEETS		STA. 5014+00.00 TO STA. 5014+00.00		CONTRACT NO. 68A42 ILLINOIS FED. AID PROJECT		