


BY:	
DATE:	
DESIGNED:	
DRAWN:	
CHECKED:	
DATE:	
NO.	
AREA:	
CHECKED:	
NO.	

BY:	
DATE:	
DESIGNED:	
DRAWN:	
CHECKED:	
DATE:	
NO.	
AREA:	
CHECKED:	
NO.	

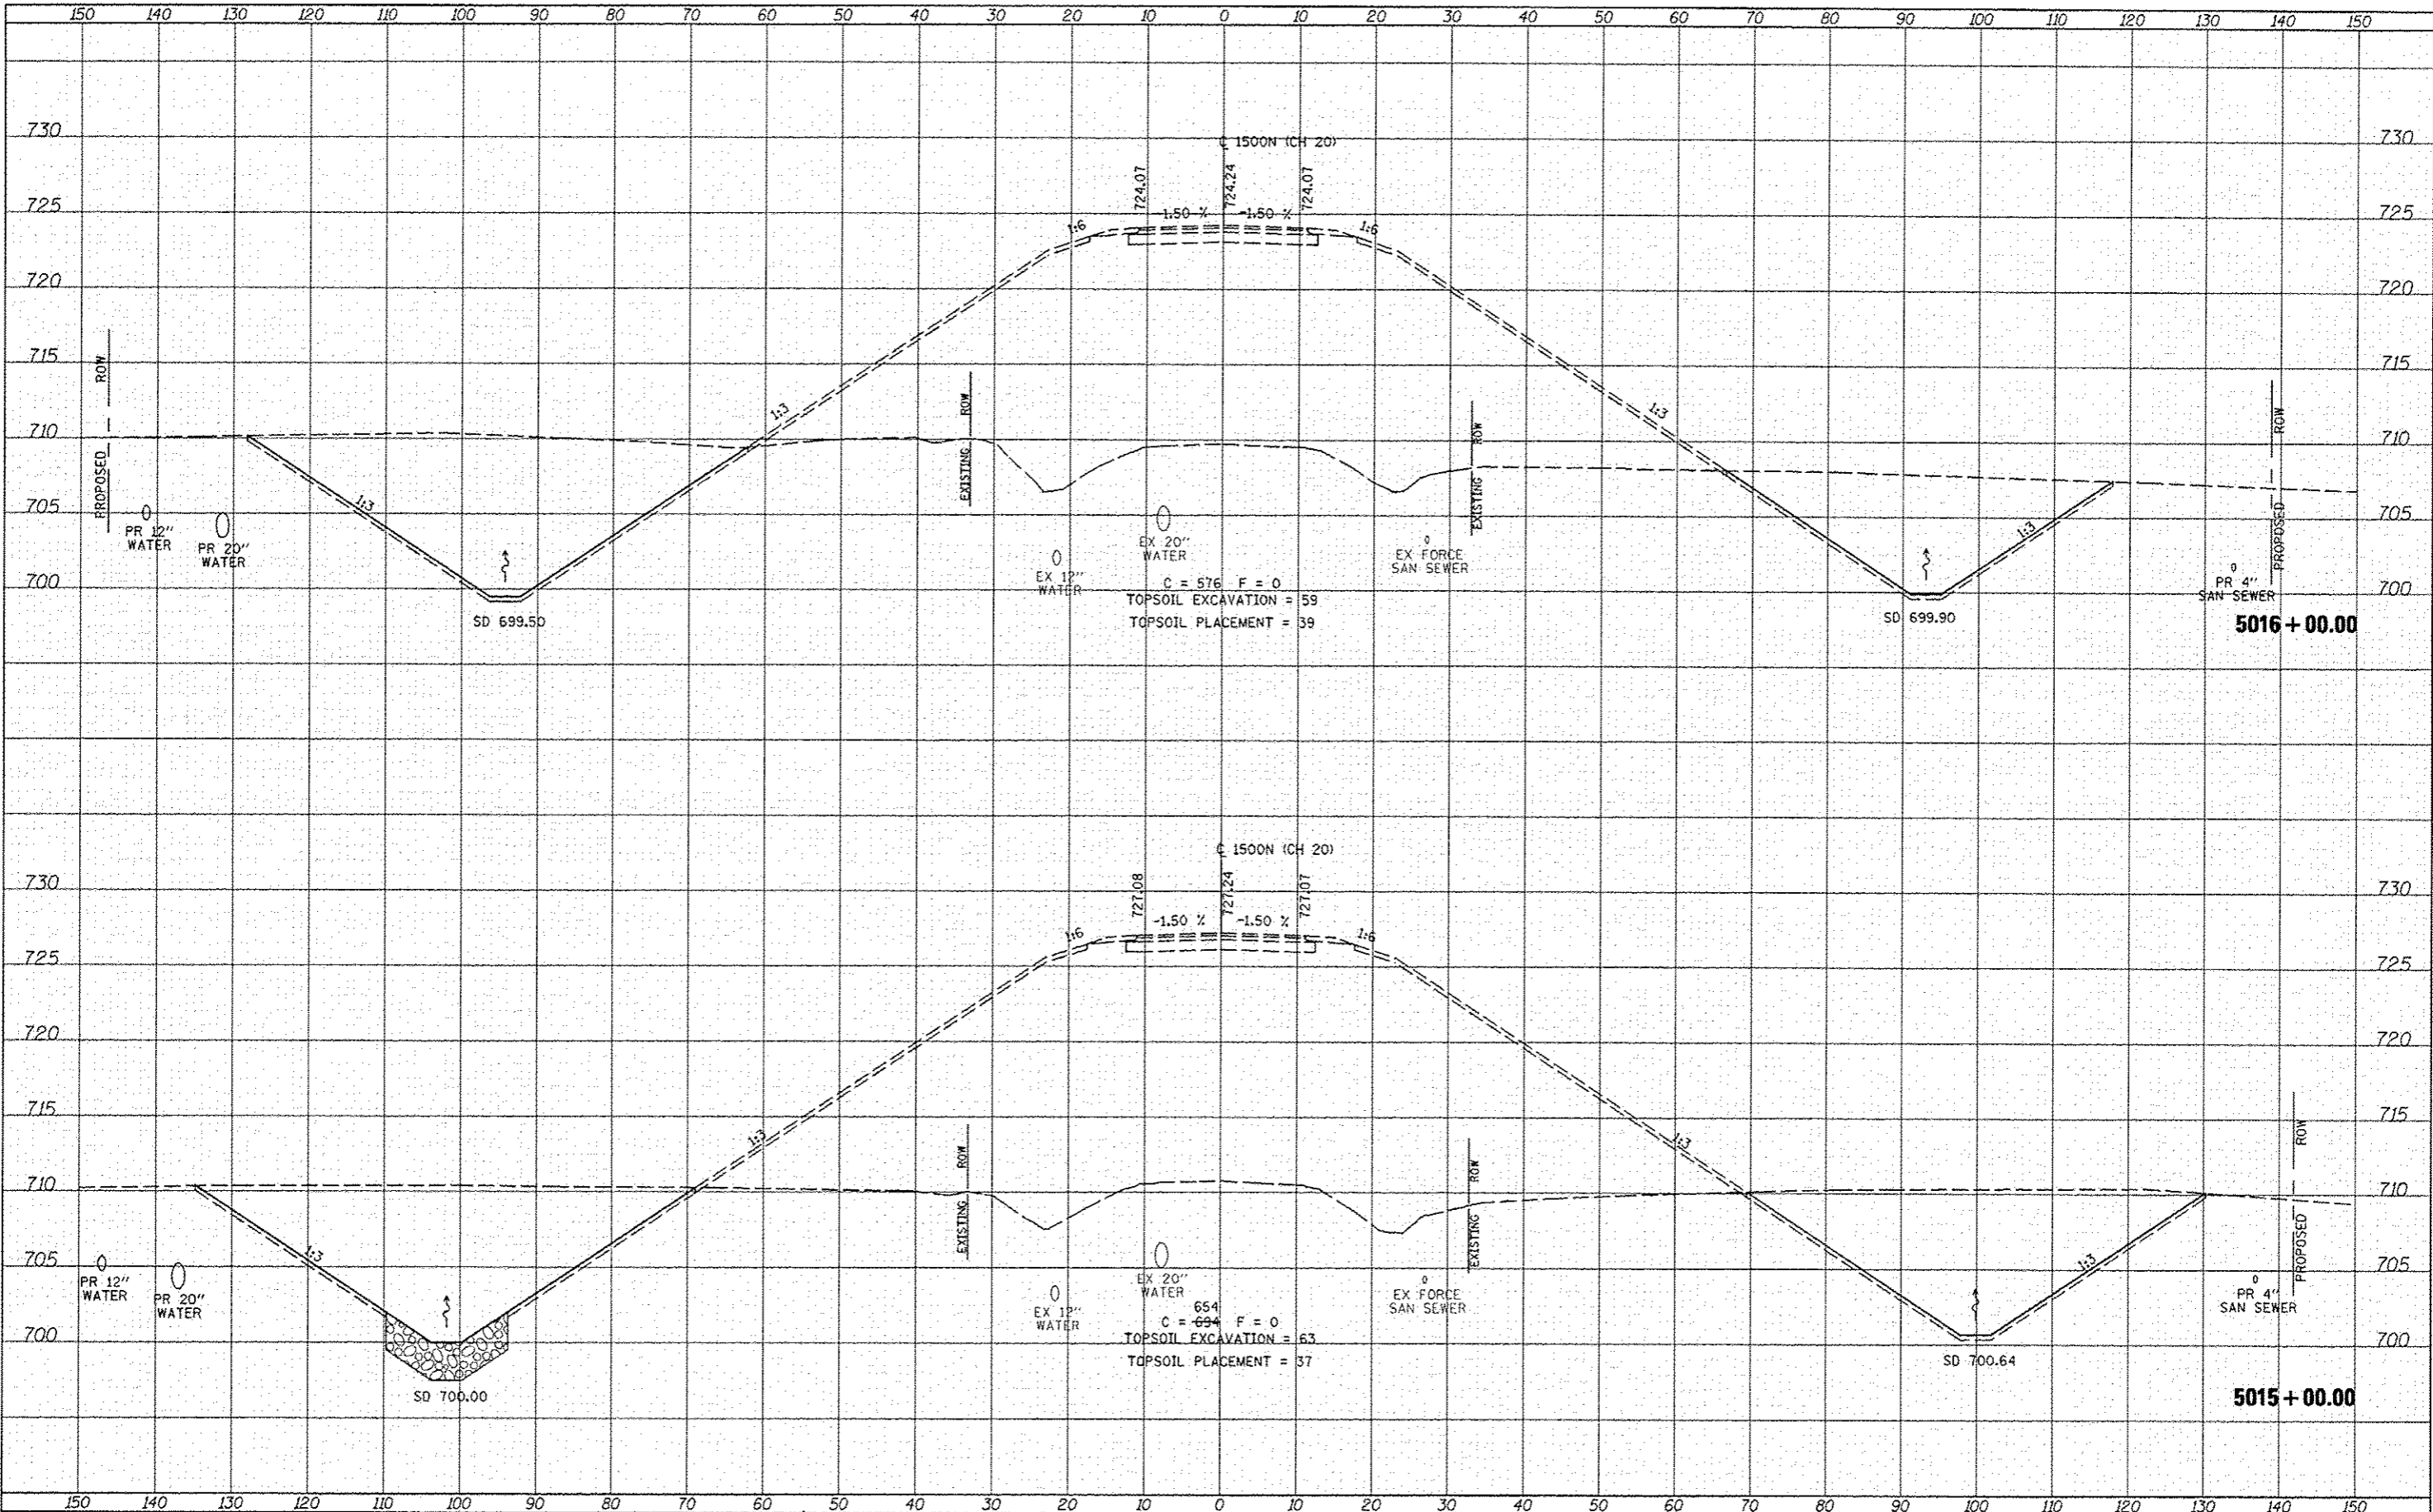

FILE NAME:	USER NAME: jrb	DESIGNED: JRB	REVISED: 02/21/2013	<b>STATE OF ILLINOIS DEPARTMENT OF TRANSPORTATION</b>	<b>FAP 407 (IL RTE 336) CROSS SECTIONS - 1500N (CH 20)</b>	F.A.P. RTE:	SECTION:	COUNTY:	TOTAL SHEETS:	SHEET NO.:
W:\Transportation\2891\Grading Plans\CADD Sheets\0460042-shl-washCH20.dgn	DRAWN: TJD	CHECKED: AJM	REVISED:			407	(65-3)A	McDONOUGH	671	569
PLT SCALE: 28.00' / 1" IN.	DATE: 12-12-12	REVISED:	REVISED:			CONTRACT NO. 68A42				
PLT DATE: 2/21/2013	REVISED:	REVISED:	REVISED:			ILLINOIS FED. AID PROJECT				