
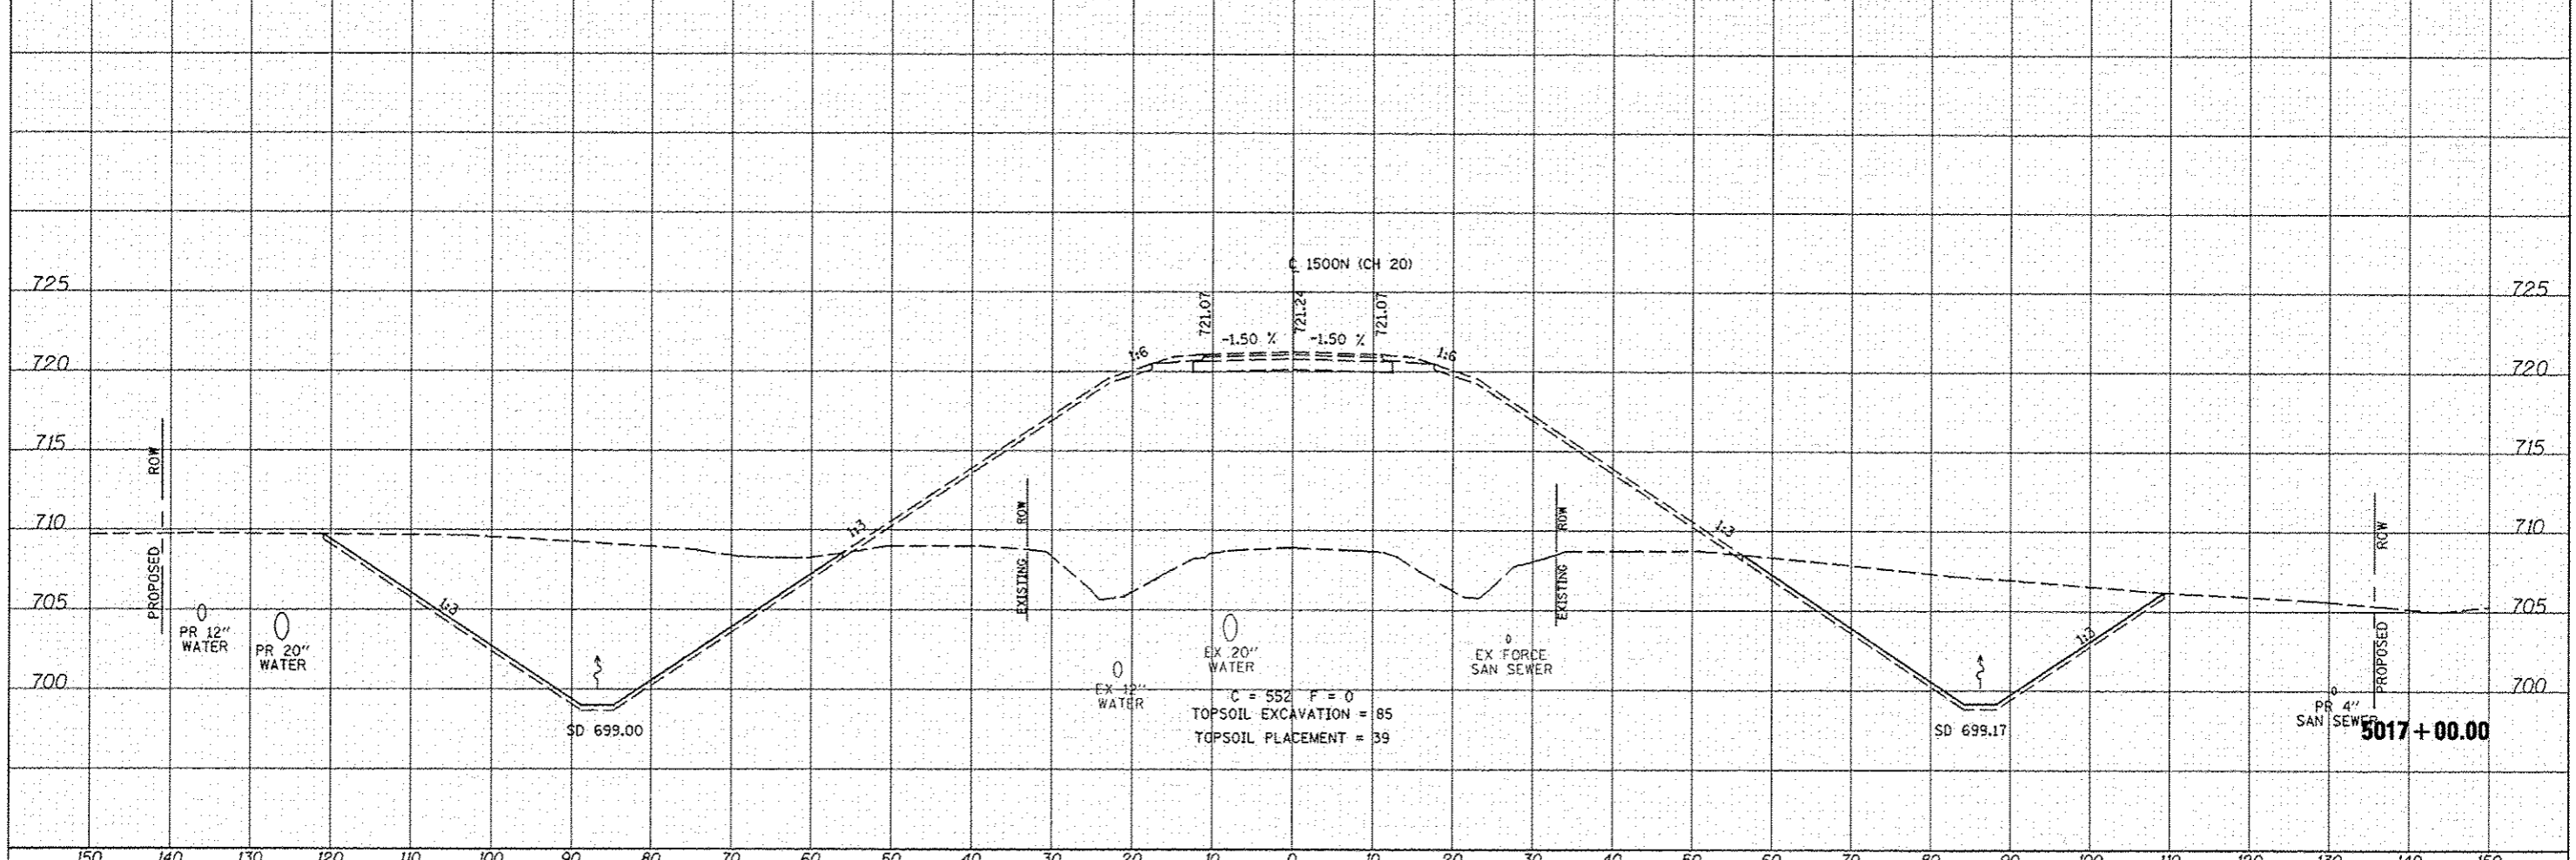


DATE	BY
SURVEYED	
EDITED	
NOTE BOOK	
AREAS CHECKED	
NO.	

DATE	BY
ORIGINAL SURVEY	
TEMPLATE	
NOTE BOOK	
AREAS CHECKED	
NO.	

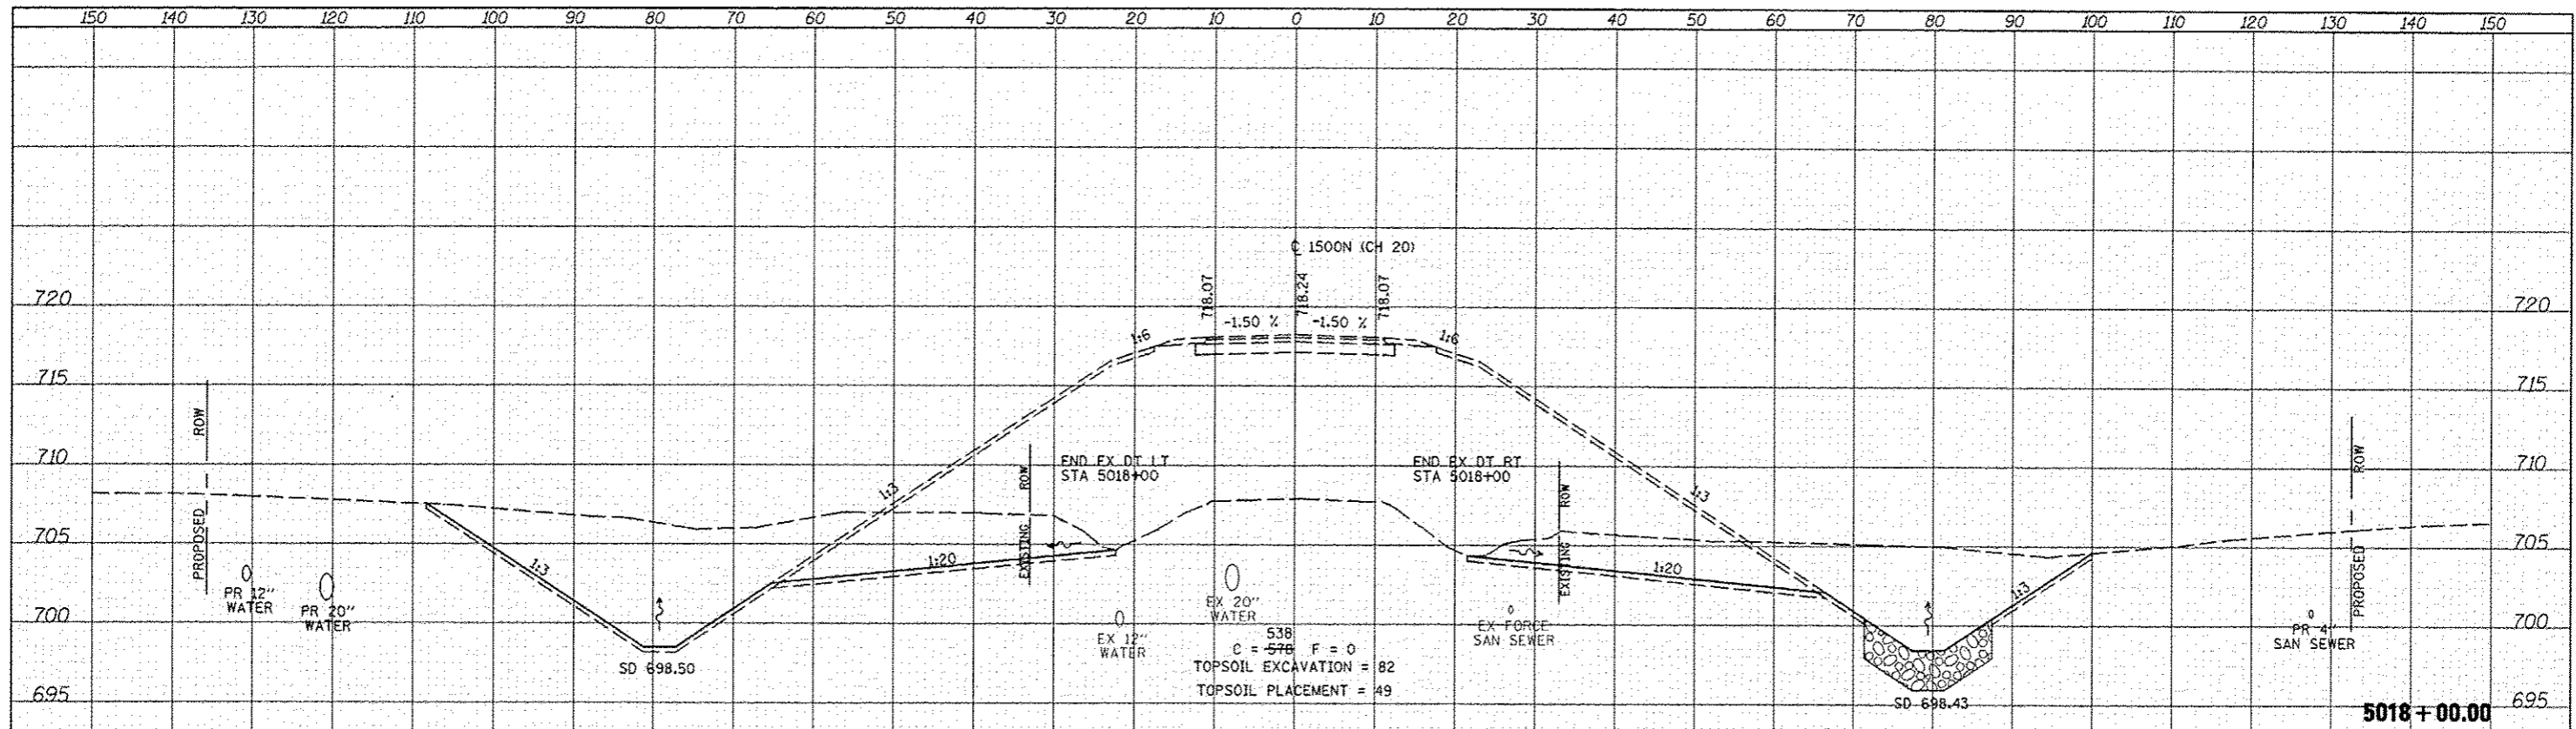

FILE NAME	USER NAME	DESIGNED	REVISED	STATE OF ILLINOIS DEPARTMENT OF TRANSPORTATION		F.A.P. RTE.	SECTION	COUNTY	TOTAL SHEETS	SHEET NO.
W:\Transportation\2891\Grading Plans\CADD Sheets\046042-shl-wsh\CH20.dgn	jdwan	JRB	02/21/2013			407	(55-3)A	McDONOUGH	671	570
PLOT SCALE = 28.00' / 1" IN.	CHECKED	AWM	REVISED			SCALE: 1" = 20' H 1" = 25' V		CONTRACT NO. 68A42		
PLOT DATE = 2/21/2013	DATE	12-12-12	REVISED			SHEET NO. 13 OF 27 SHEETS		STA. 5017+00.00 TO STA. 5018+00.00		ILLINOIS FED. AID PROJECT