


DATE	
BY	
FINISHED	
SURVEY	
NOTE BOOK	
AREAS CHECKED	
VS.	

DATE	
BY	
FINISHED	
SURVEY	
NOTE BOOK	
AREAS CHECKED	
VS.	

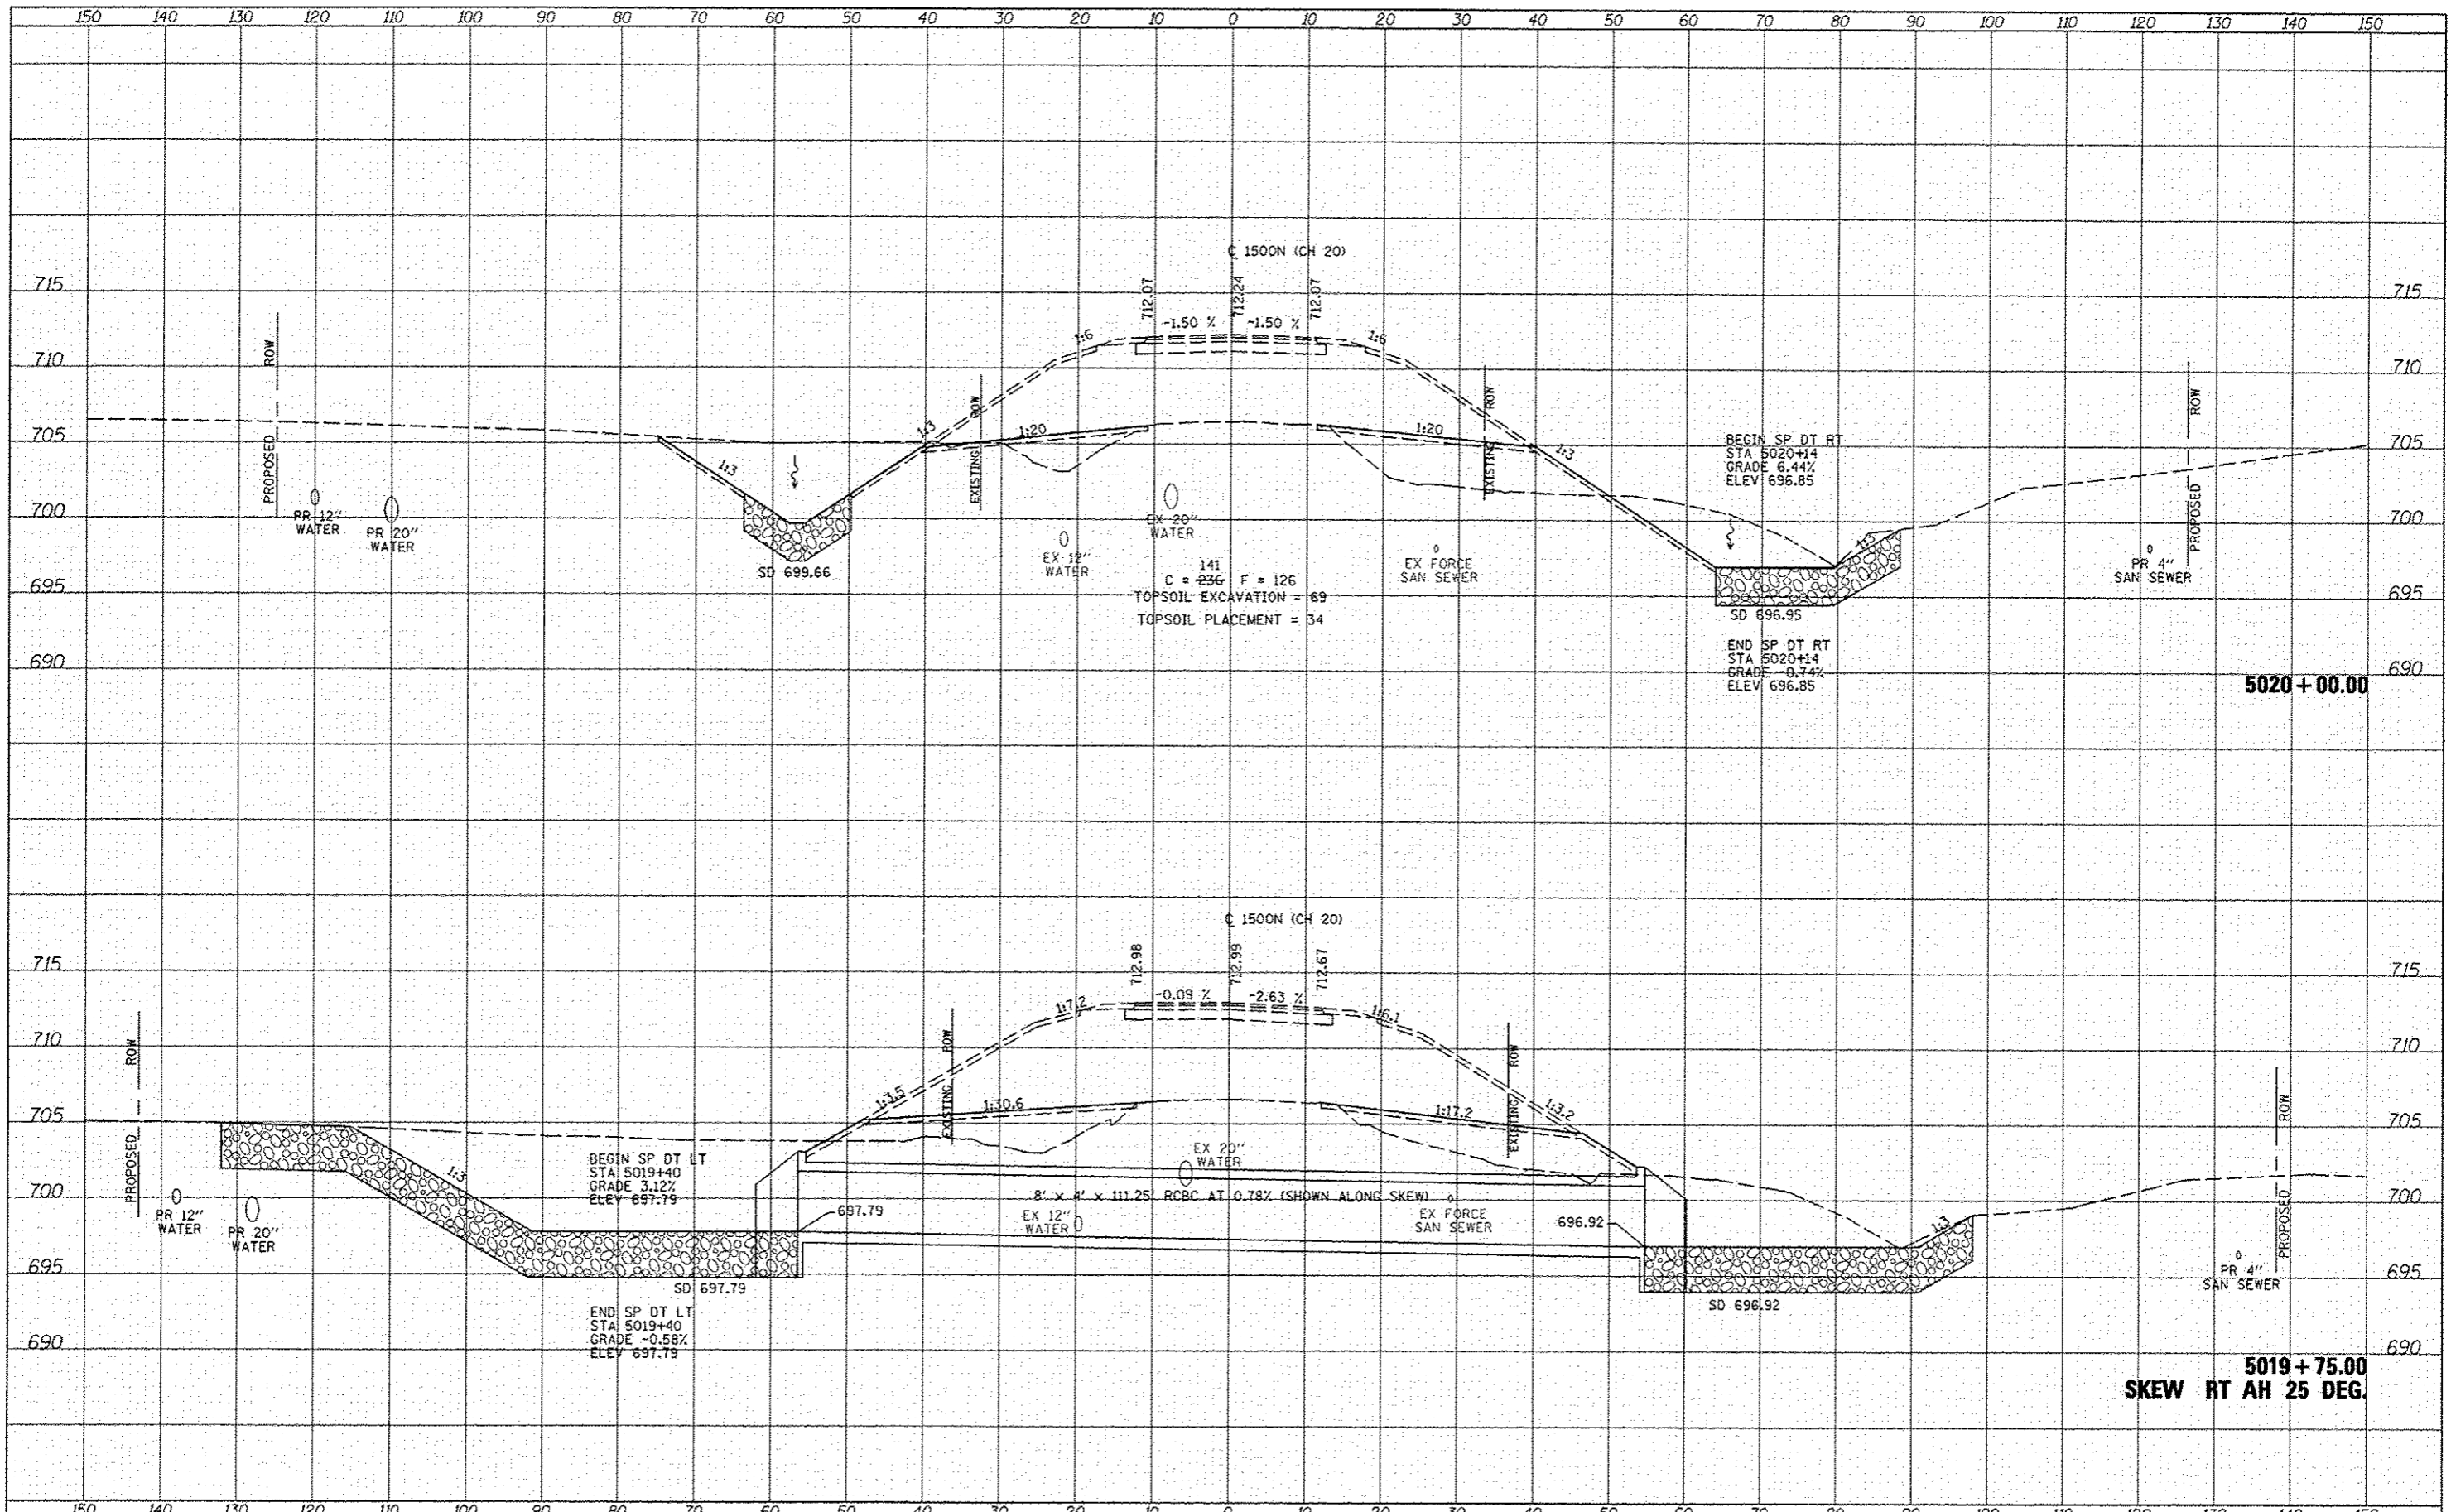

FILE NAME =	USER NAME = jdan	DESIGNED - JRB	REVISED 02/21/2013	STATE OF ILLINOIS DEPARTMENT OF TRANSPORTATION	FAP 407 (IL RTE 336) CROSS SECTIONS - 1500N (CH 20)	F.A.P. RTE.	SECTION	COUNTY	TOTAL SHEETS	SHEET NO.	
W:\Transportation\2891\Grading Plans\C800 Shee	W:\0460A42\ah\2\22\CH28.dgn	DRAWN - TJD	REVISED -			407	(S5-31A)	McDONOUGH	671	572	
PLOT SCALE = 28.00' / IN.	CHECKED - AWB	REVISOR -	REVISOR -			CONTRACT NO. 68A42					
PLOT DATE = 2/21/2013	DATE - 12-12-12	REVISOR -	REVISOR -			ILLINOIS FED. AID PROJECT					