


DATE	
BY	
FINAL SURVEY	
NOTE BOOK	
AREAS CHECKED	

DATE	
BY	
ORIGINAL SURVEY	
NOTE BOOK	
AREAS CHECKED	

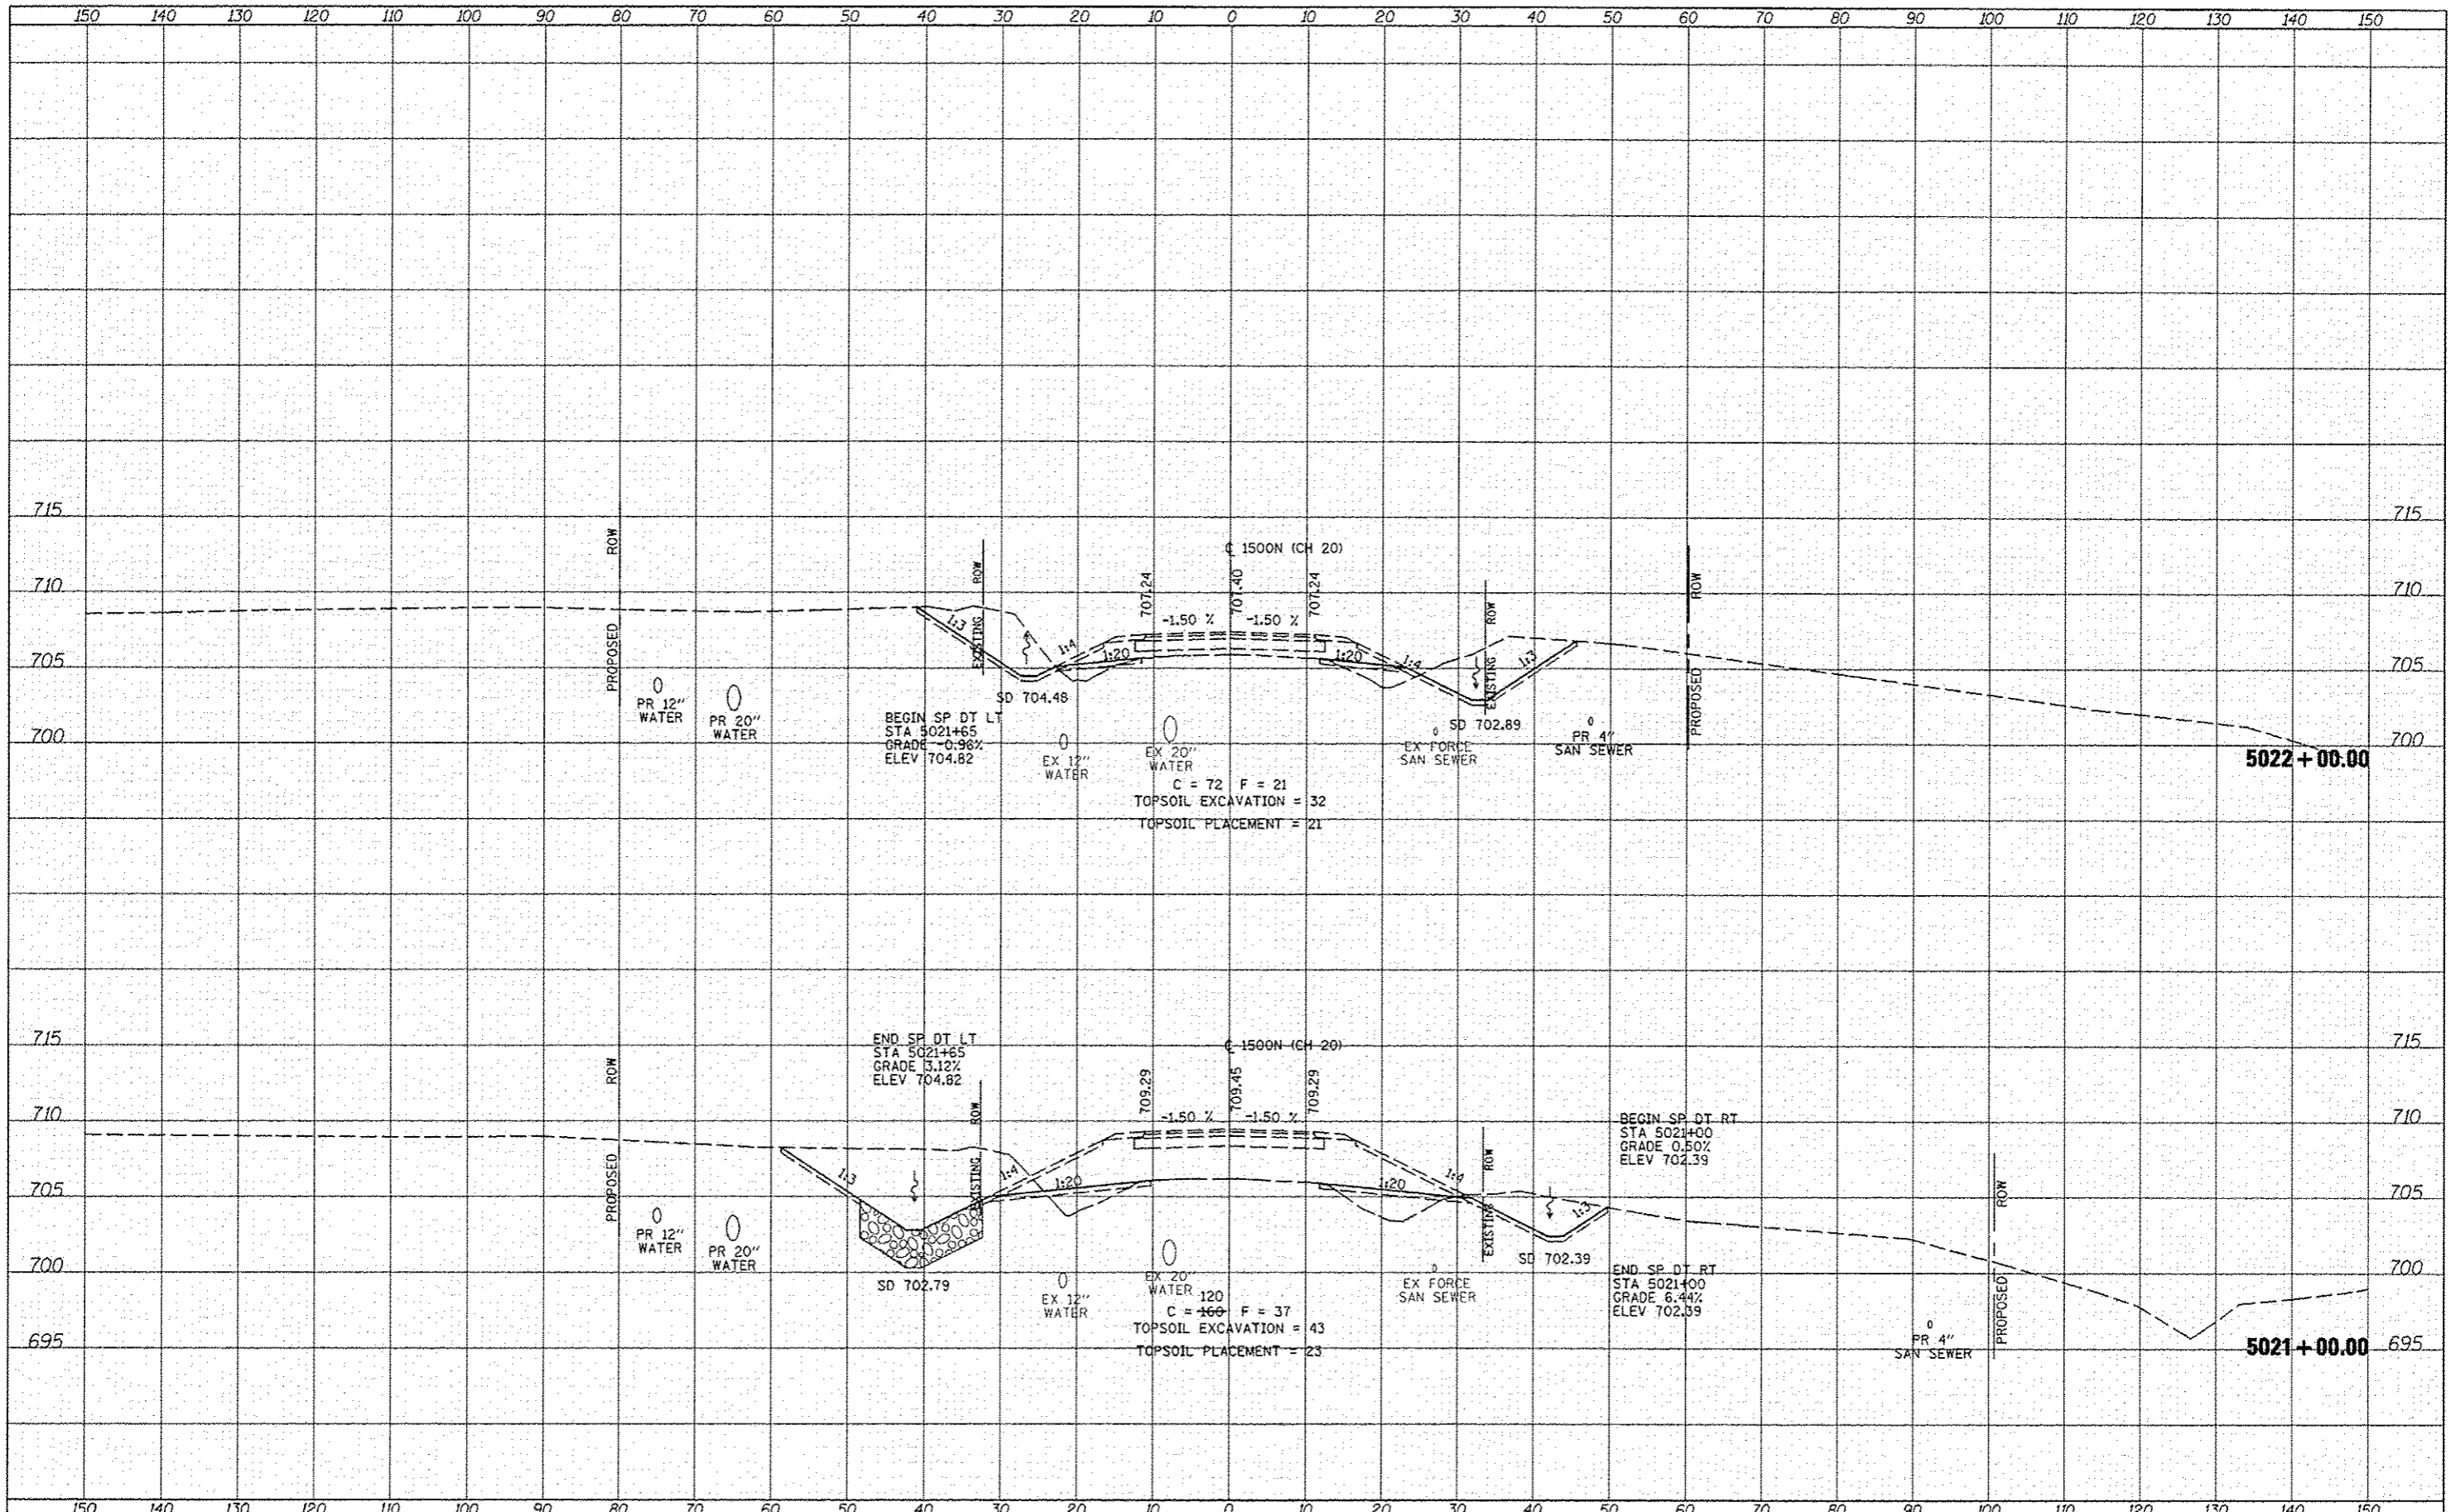

FILE NAME	USER NAME	DESIGNED	REVISED	FAP 407 (IL RTE 336)		F.A.P. RTE.	SECTION	COUNTY	TOTAL SHEETS	SHEET NO.
W:\Transportation\2891\Grading Plans\CADD Sheets\0468A42-shl-csht-CH20.dgn	jlean	JRB	02/21/2013	CROSS SECTIONS - 1500N (CH 20)		407	(55-3)A	McDONOUGH	671	573
PLT SCALE	CHECKED	DATE	REVISED	SCALE: 1"=20'		SHEET NO. 16 OF 27 SHEETS		CONTRACT NO. 68A42		ILLINOIS FED. AID PROJECT
28.00' / IN.	AWM	12-12-12				STA. 5021+00.00 TO STA. 5022+00.00				

**STATE OF ILLINOIS
DEPARTMENT OF TRANSPORTATION**