


DATE	
BY	
DESIGNED	
DRAWN	
CHECKED	
DATE	
FILE NAME	
PROJECT	
DATE	
BY	
DESIGNED	
DRAWN	
CHECKED	
DATE	

DATE	
BY	
DESIGNED	
DRAWN	
CHECKED	
DATE	
FILE NAME	
PROJECT	
DATE	
BY	
DESIGNED	
DRAWN	
CHECKED	
DATE	

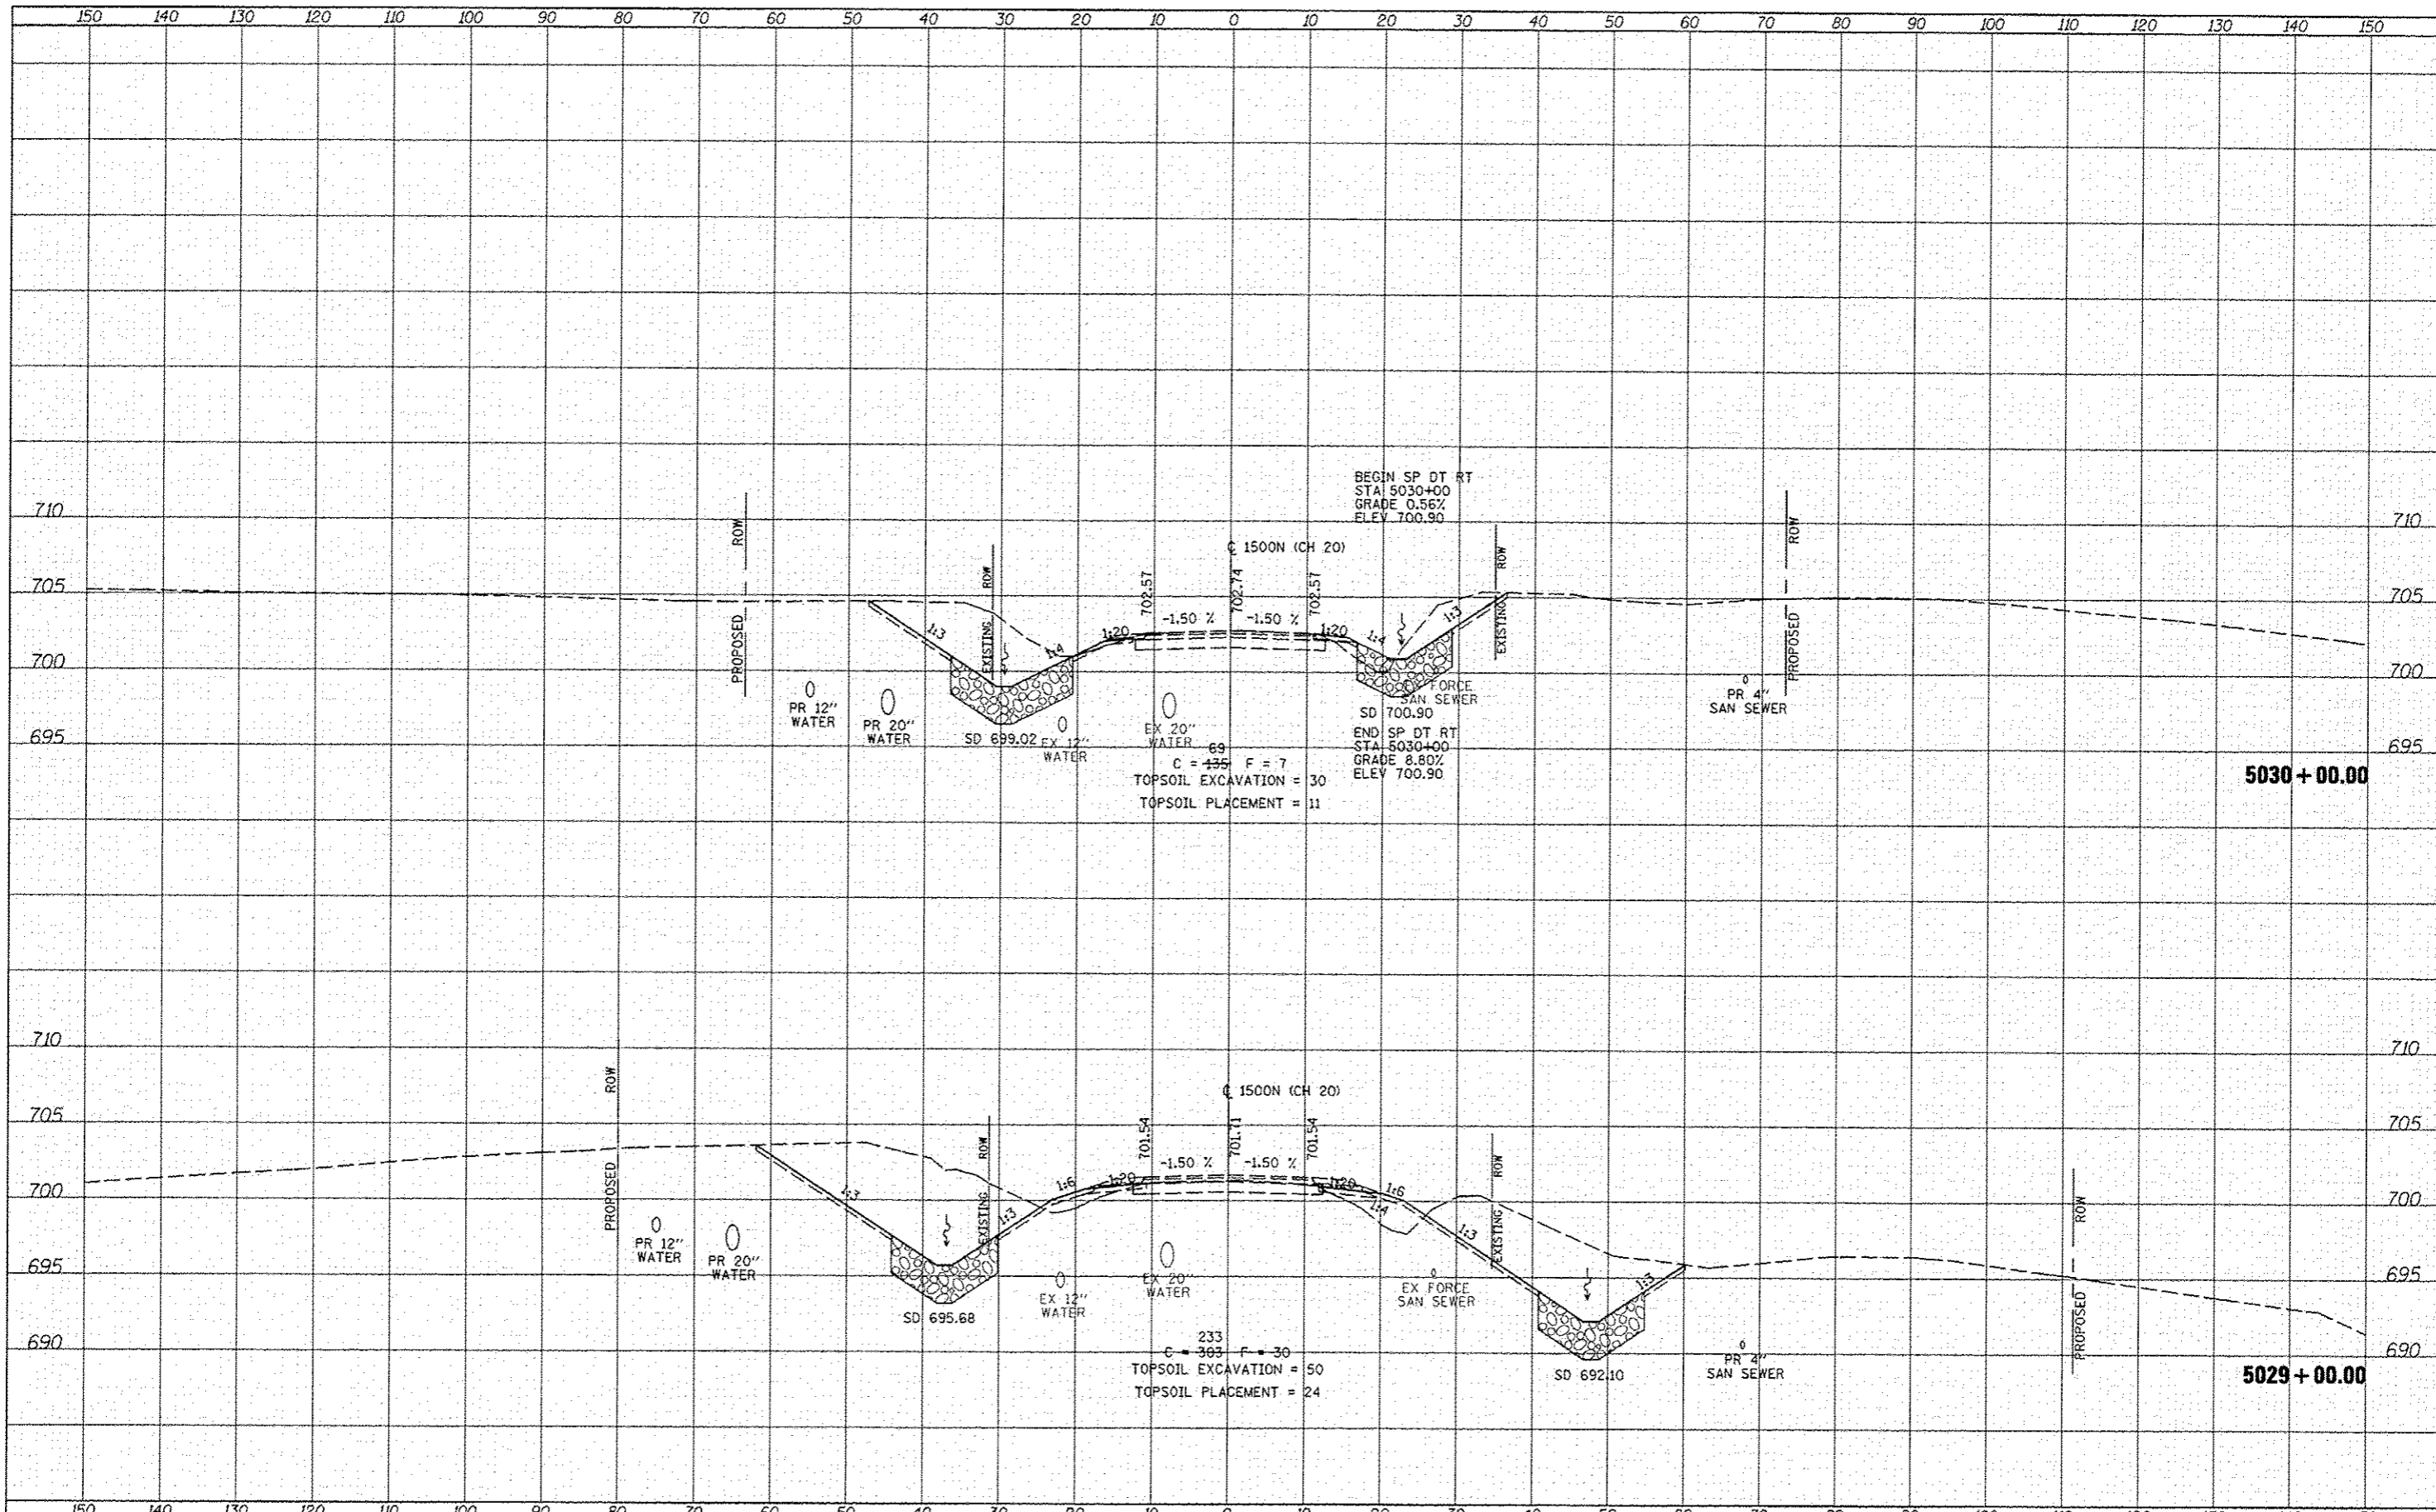

FILE NAME	USER NAME	DESIGNED	REVISED	STATE OF ILLINOIS DEPARTMENT OF TRANSPORTATION		FAP 407 (IL RTE 336) CROSS SECTIONS - 1500N (CH 20)		F.A.P. RTE.	SECTION	COUNTY	TOTAL SHEETS	SHEET NO.
W:\Transportation\2891\Grading Plans\CADD Sheets\0460M42-sh1-xsh1CH20.dgn	johan	JRB	02/21/2013			SCALE: 1" = 20' H 1" = 25' V		407	(55-31A)	MOONDOUGH	671	578
PLOT SCALE = 28.80' / 1" IN.	CHECKED	AWM	REVISED			SHEET NO. 21 OF 27 SHEETS				CONTRACT NO. 68A42		
PLOT DATE = 2/21/2013	DATE	12-12-12	REVISED			STA. 5029+00.00 TO STA. 5030+00.00				ILLINOIS FED. AID PROJECT		