


DATE	
BY	
DESIGNED	
DRAWN	
CHECKED	
DATE	
REVISIONS	
NO.	
DATE	
BY	
DESCRIPTION	
DATE	
BY	
DESCRIPTION	
DATE	
BY	
DESCRIPTION	

DATE	
BY	
DESIGNED	
DRAWN	
CHECKED	
DATE	
REVISIONS	
NO.	
DATE	
BY	
DESCRIPTION	
DATE	
BY	
DESCRIPTION	
DATE	
BY	
DESCRIPTION	

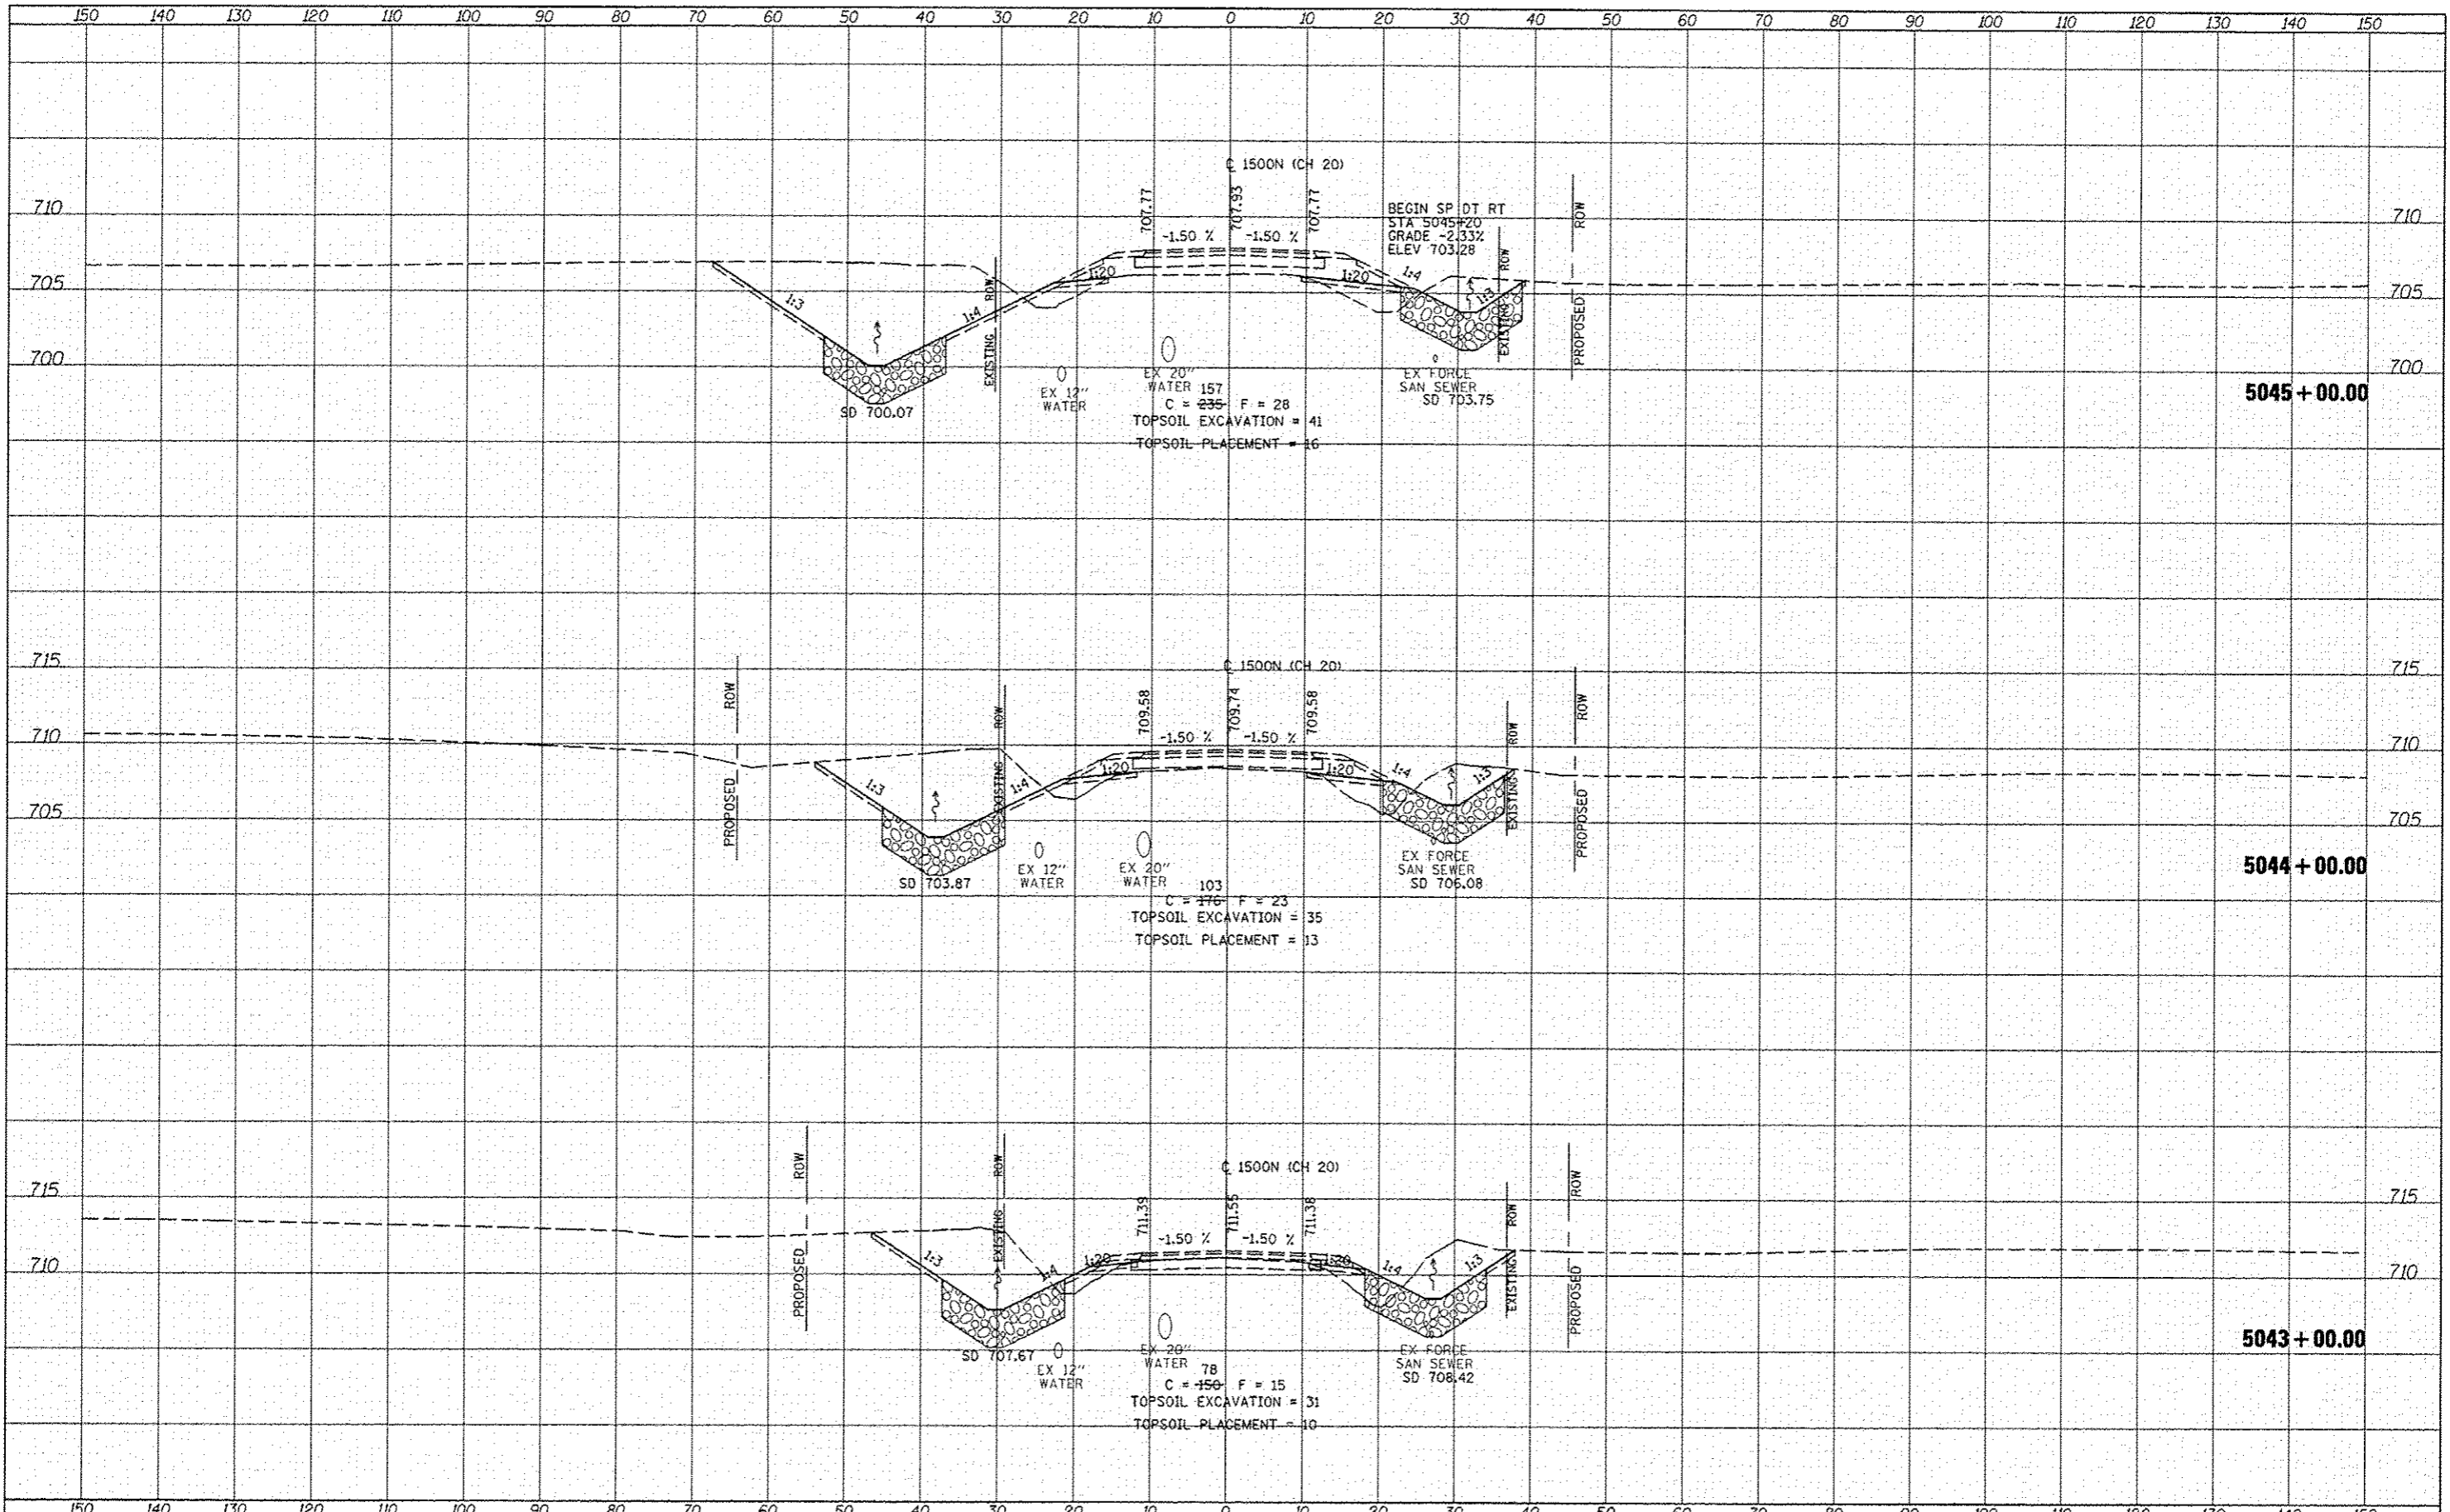

FILE NAME	USER NAME - jdean	DESIGNED - JRB	REVISED - 02/21/2013	STATE OF ILLINOIS DEPARTMENT OF TRANSPORTATION	FAP 407 (IL RTE 336) CROSS SECTIONS - 1500N (CH 20)	SCALE: 1" = 20' V SHEET NO. 23 OF 27 SHEETS STA. 5043+00.00 TO STA. 5045+00.00	ILLINOIS FED. AID PROJECT
W:\Transportation\289\Grading Plans\CADD\Sho	DRAWN - TJD	CHECKED - AWM	REVISIONS				
PLOT SCALE - 28.00' / IN.	DATE - 12-12-12	REVISIONS	REVISIONS				
PLOT DATE - 2/21/2013	DATE - 12-12-12	REVISIONS	REVISIONS				

F.A.P. RTE.	SECTION	COUNTY	TOTAL SHEETS	SHEET NO.
407	(55-31A)	McDONOUGH	671	580
CONTRACT NO. 68A42				