


DATE	
BY	
SUPPLIED	
FINAL SURVEY	
NOTE BOOK	
AREAS	
AREAS CHECKED	

DATE	
BY	
SUPPLIED	
FINAL SURVEY	
NOTE BOOK	
AREAS	
AREAS CHECKED	

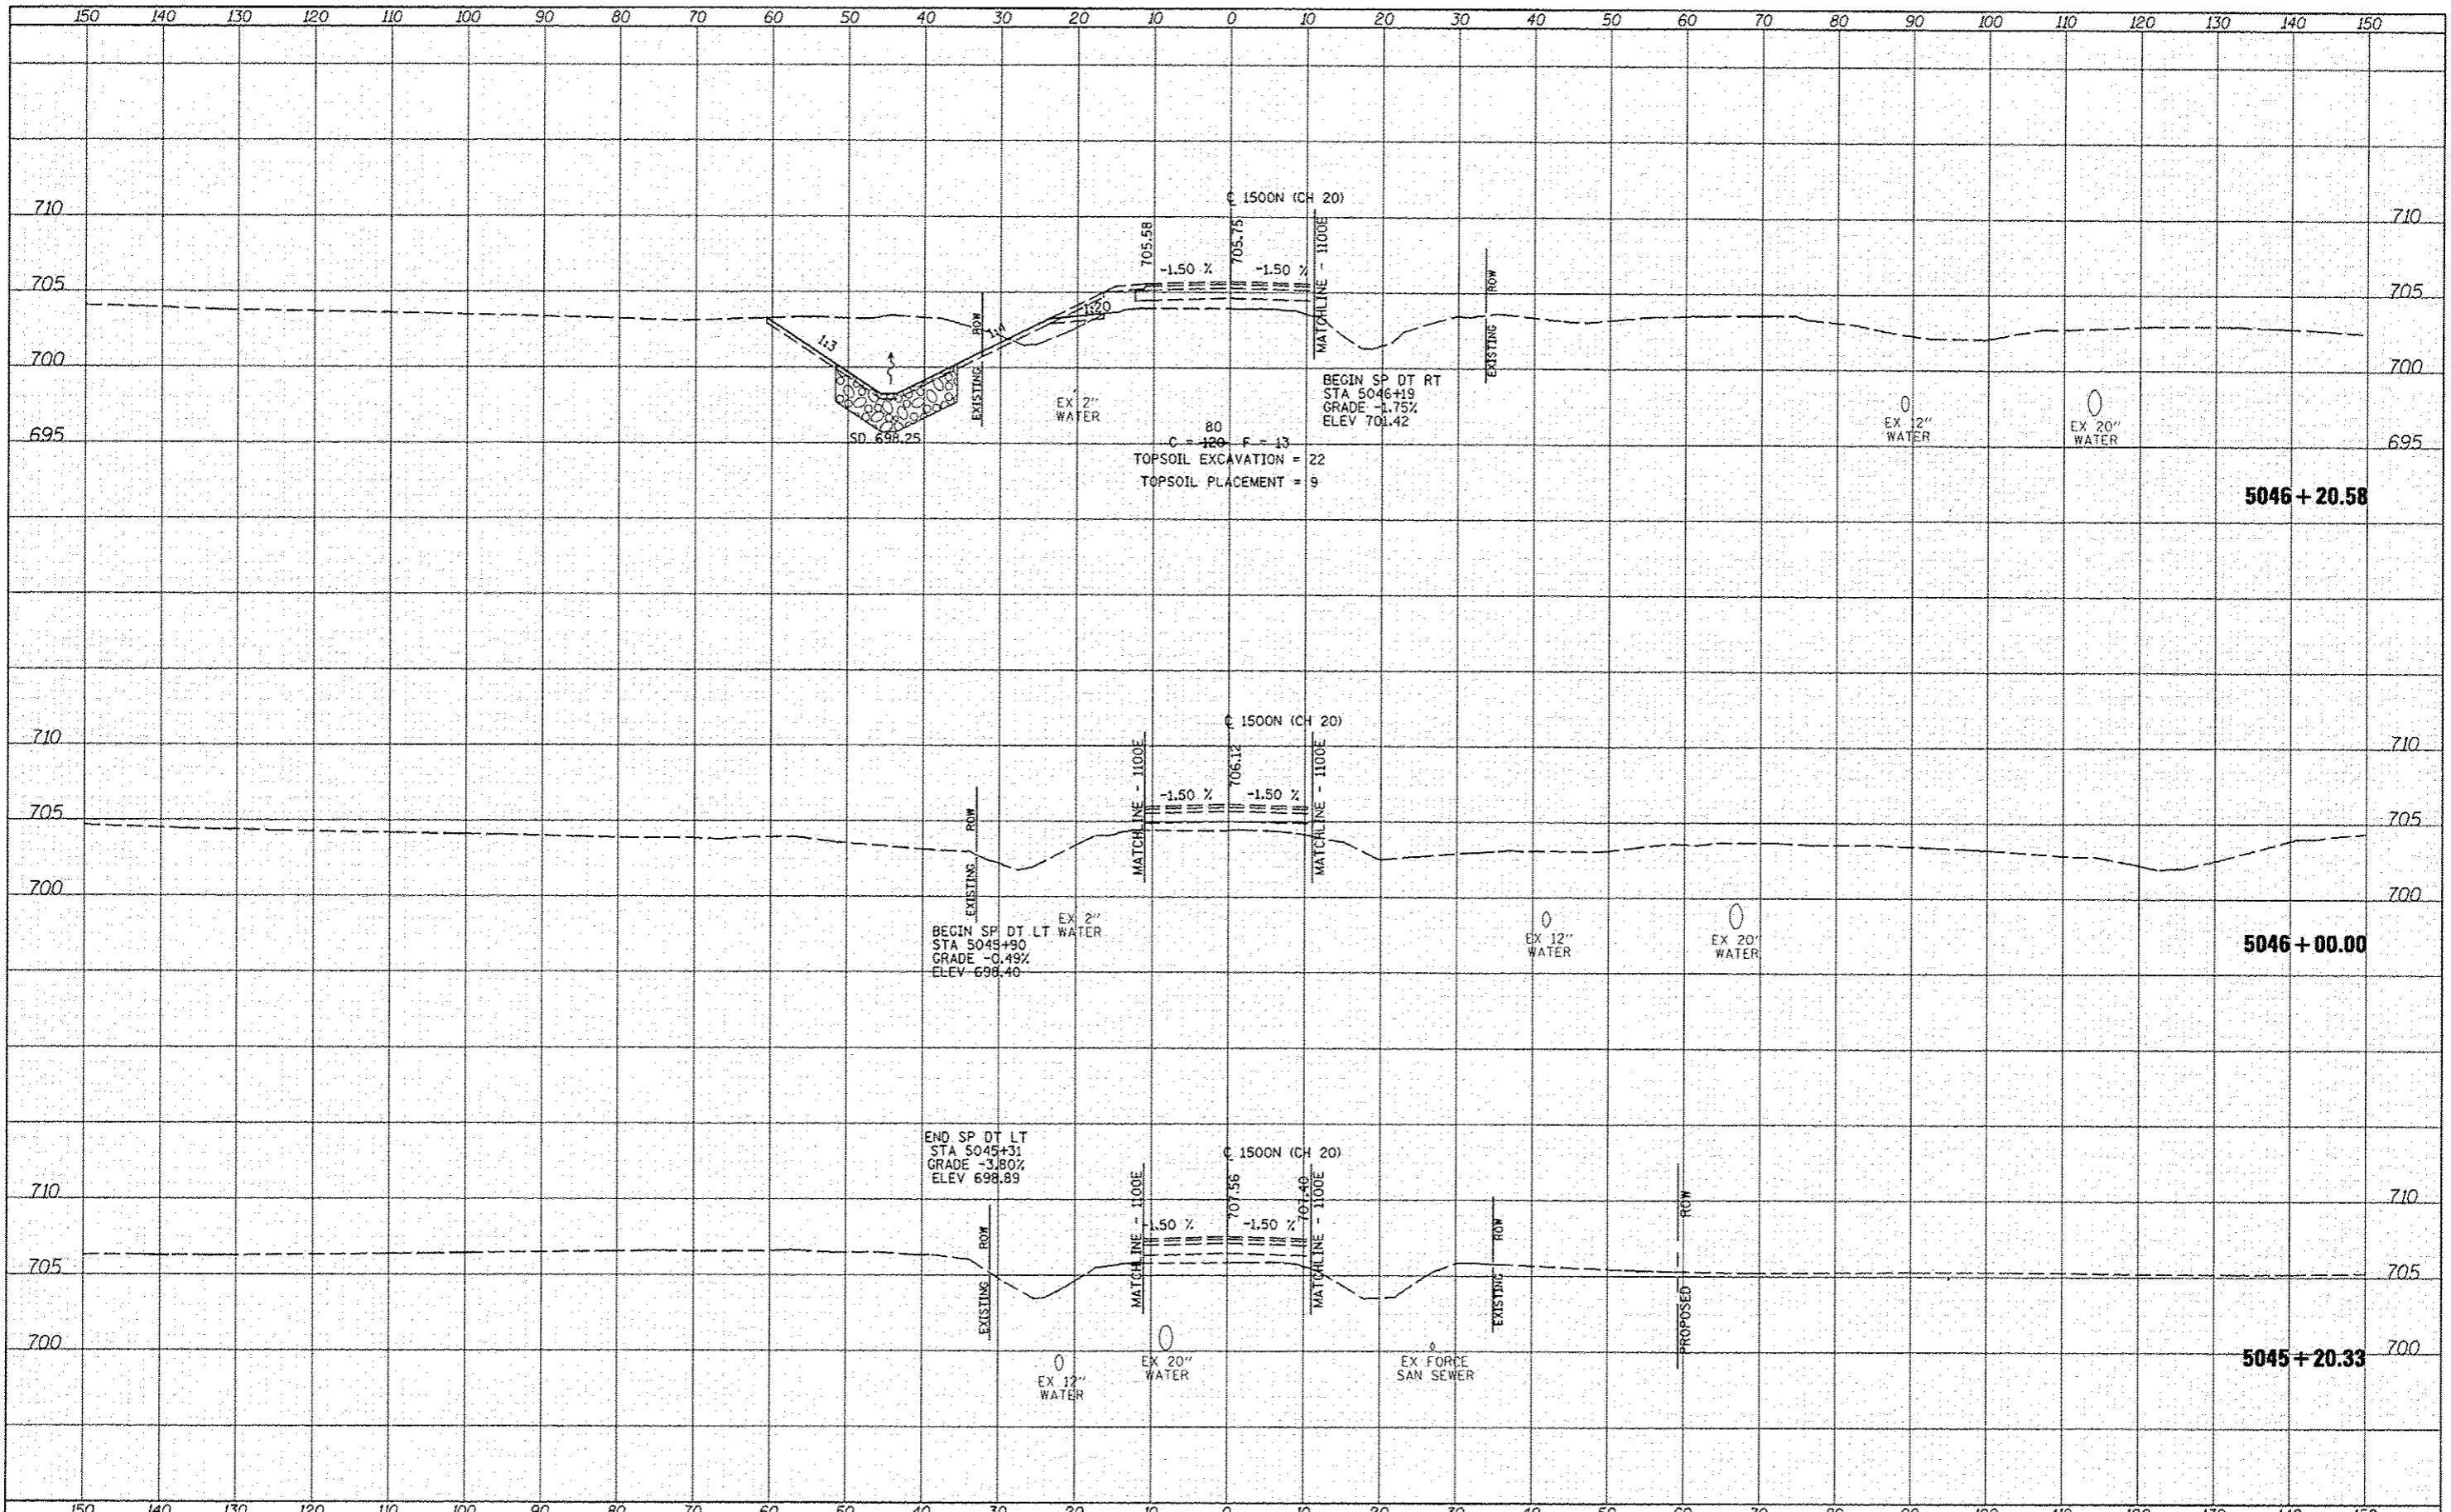

FILE NAME	USER NAME	DESIGNED	REVISED	FAP 407 (IL RTE 336)		F.A.P. RTE.	SECTION	COUNTY	TOTAL SHEETS	SHEET NO.
\\transportation\2891\Grading Plans\CA00 Shee	jdian	JRB	02/21/2013	CROSS SECTIONS - 1500N (CH 20)		407	(S5-31A)	McDONOUGH	671	581
		TJD		SCALE: 1"=20' H 1"=50' V		SHEET NO. 24 OF 27 SHEETS		STA. 5045+20.33 TO STA. 5046+20.58		CONTRACT NO. 68A42
		AWM								(ILLINOIS) FED. AID PROJECT
		DATE								
		12-12-12								

**STATE OF ILLINOIS
DEPARTMENT OF TRANSPORTATION**

ILLINOIS FED. AID PROJECT