


DATE	
BY	
SURVEY	
NOTED	
TEMP	
AREAS	
BOOK	
NO.	

DATE	
BY	
ORIGINAL	
NOTED	
TEMP	
AREAS	
BOOK	
NO.	

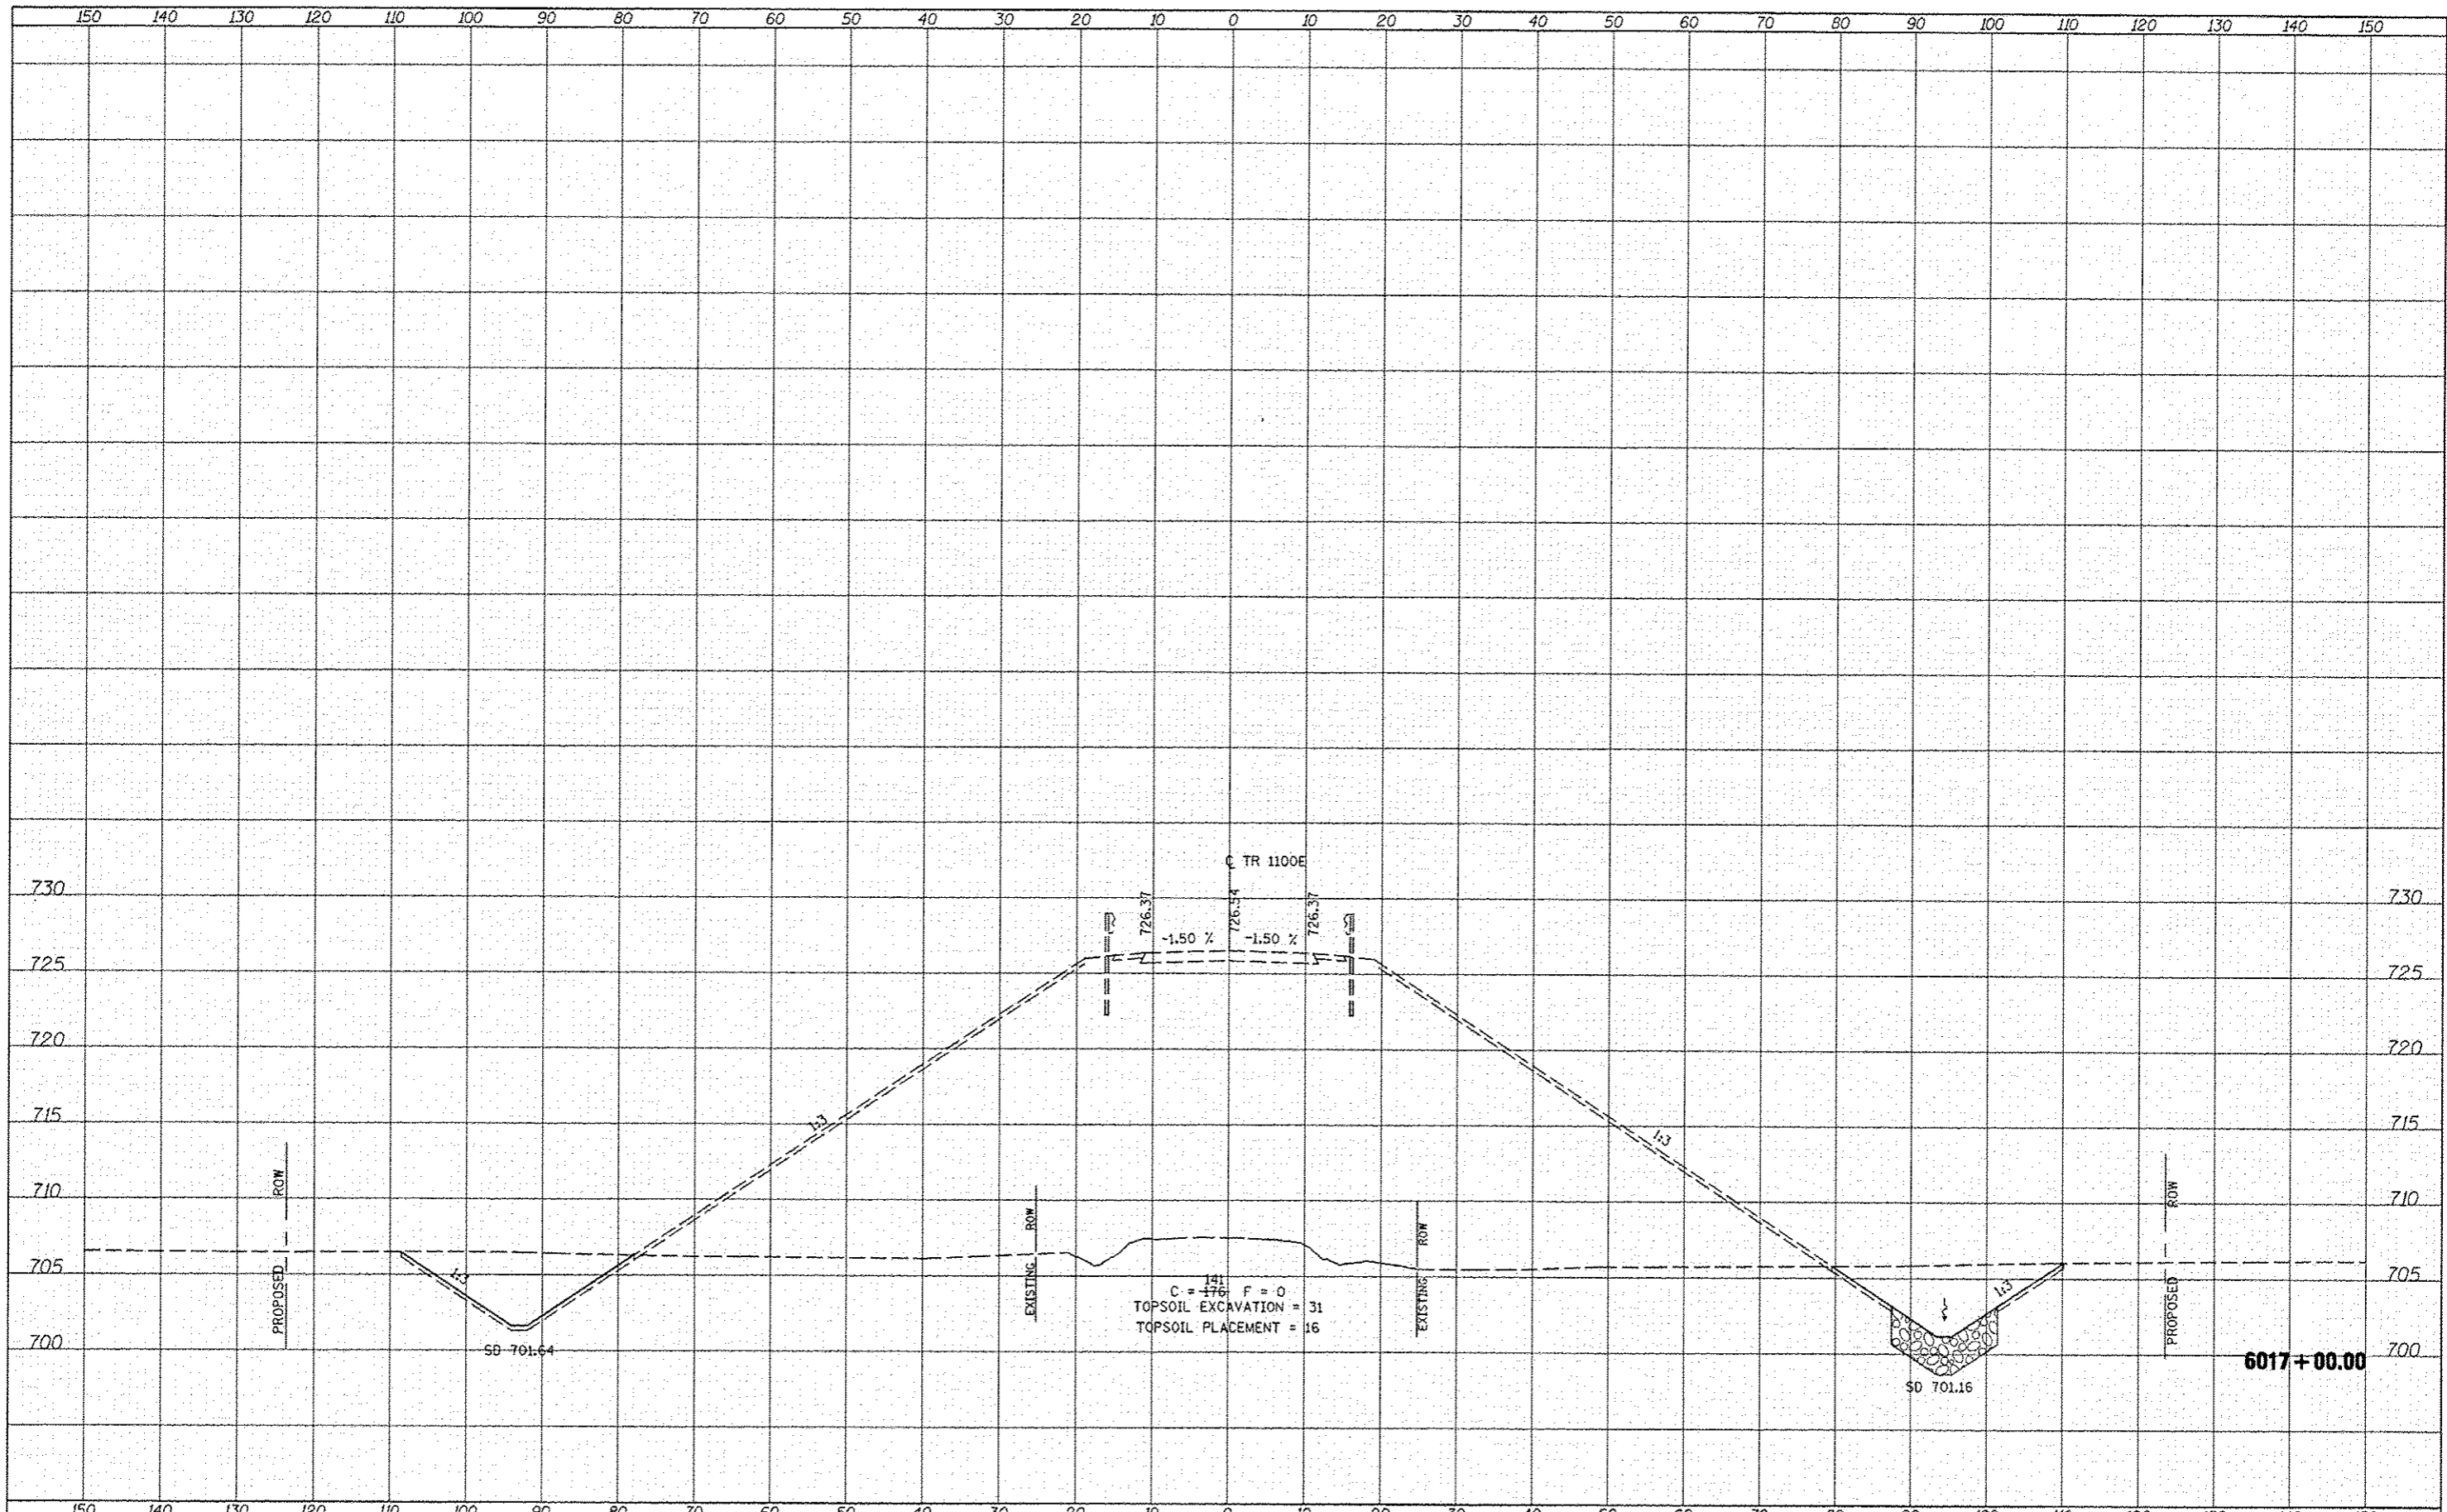

FILE NAME	USER NAME	DESIGNED	REVISED	STATE OF ILLINOIS DEPARTMENT OF TRANSPORTATION		FAP 407 (IL RTE 336)		F.A.P.	SECTION	COUNTY	TOTAL SHEETS	SHEET NO.
Y:\Transportation\2891\Grading Plans\CADD Sheets\0468A42-shl-aashd1100E.dwg	jdwan	JRB	02/21/2013			407	(55-3)A	McDONOUGH	671	592	CONTRACT NO. 68A42	
PLOT SCALE = 20.00' / 1" =	CHECKED	AWM	REVISED	SCALE: 1" = 20' H, 1" = 50' V		SHEET NO. 8 OF 17 SHEETS		STA. 6017+00.00 TO STA. 6017+00.00		ILLINOIS FED. AID PROJECT		
PLOT DATE = 2/21/2013	DATE	12-12-12	REVISED									